


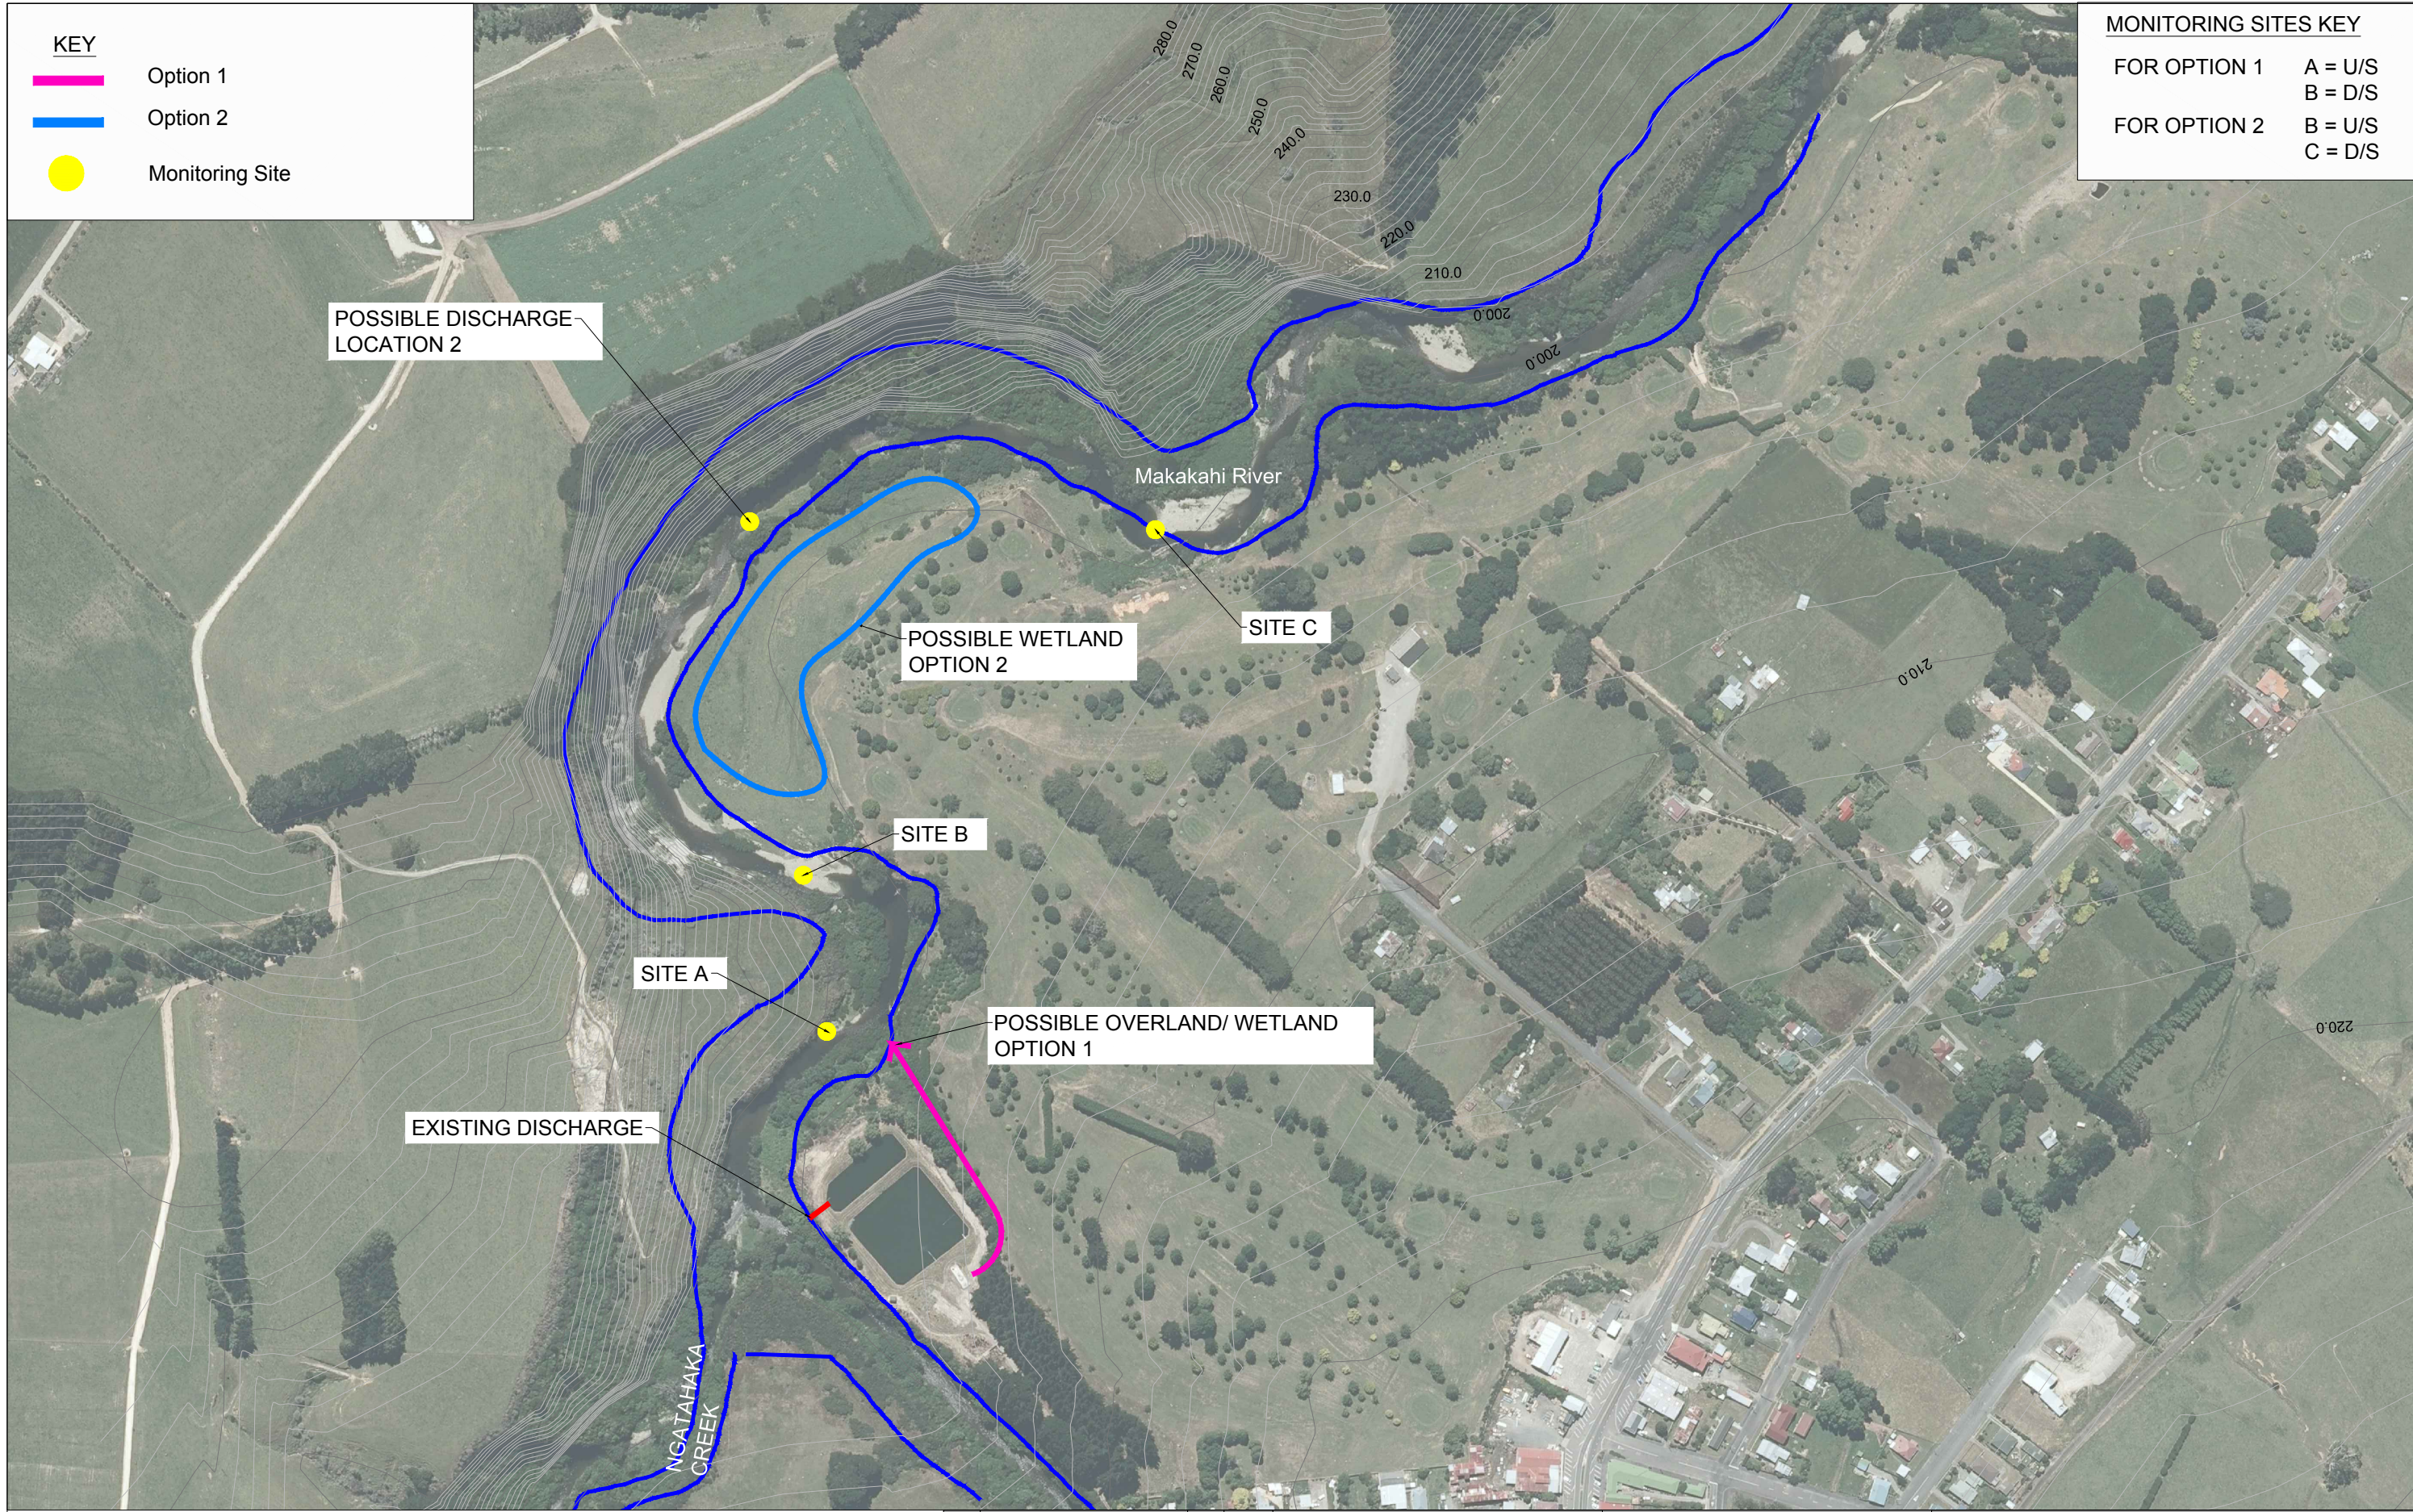

- KEY**
- Option 1
 - Option 2
 - Monitoring Site

- MONITORING SITES KEY**
- FOR OPTION 1 A = U/S
 B = D/S
- FOR OPTION 2 B = U/S
 C = D/S

1:2000 @ A1 1:4000 @ A3		0 20 40 60 80 100 120 140 160 180 200 m		Revision Amendment		Approved Revision Date		 Palmerston North Office +64 6 350 2500		PO Box 1472 Palmerston North 4440 New Zealand		Project TARARUA DISTRICT COUNCIL BRIDGE STREET, EKETAHUNA EKETAHUNA WASTE WATER TREATMENT PLANT	
Designed T MANDERSON		Approved T MANDERSON		Approved Date 24/02/2017		INDICATIVE DISCHARGE LOCATION OPTIONS AND MONITORING SITES		Sheet No. 5-P0531.05		Revision A			
Drawn A CARTER		Scales 1:2000 AT A1											