


NOTES

1. DESIGN SHOWN IS A CONCEPT FOR PURPOSES OF ASSESSING ACTUAL AND POTENTIAL EFFECTS ON THE ENVIRONMENT. ALL INFORMATION SHOWN IS SUBJECT TO FURTHER DESIGN AND THE DETAILS MAY CHANGE WITHIN THE PARAMETERS OF ANY RMA APPROVALS. AREAS AND MEASUREMENTS SUBJECT TO SURVEY.
2. SHARED USE PATH (SUP) DETAILING, CONNECTION POINTS AND CROSSING DETAILS ARE TO BE ADDED AS DESIGNS PROGRESS.
3. INDICATIVE SEAL WIDENING IS SHOWN ON SOME HORIZONTAL CURVES WITH ALLOCATION TO MEDIAN OR SHOULDERS TO BE CONFIRMED IN LATER STAGES.
4. PLAN SET DOES NOT SHOW ALL HEADLIGHT SCREEN REQUIREMENTS BETWEEN ADJACENT ROAD SECTIONS.
5. ROAD MARKINGS ARE INDICATIVE ONLY.
6. BRIDGES ARE SHOWN INDICATIVELY ONLY. REFER TO BRIDGE DRAWING SERIES FOR FURTHER DETAILS.
7. BRIDGE ABUTMENT LOCATIONS, SKEWS AND WINGWALLS ARE INDICATIVE ONLY (INDIVIDUAL BRIDGE PLAN SET TAKES PRECEDENCE).
8. SPOIL SITE EXTENTS ARE SHOWN INDICATIVELY AND WILL BE DESIGNED TO BLEND INTO TOPOGRAPHY / PROJECT OUTCOMES AND INTEGRATED WITH LANDSCAPE AND NOISE MITIGATION DESIGN.
9. PROPERTY ACCESS SYMBOLS SHOWN ONLY WHERE PROJECT AFFECTS EXISTING ACCESS PROVISIONS.

NOT FOR CONSTRUCTION

										<p>Client: WAKA KOTAHI OTAKI TO NORTH OF LEVIN PROJECT</p>		<p>Status Stamp FOR CONSENT</p>		
										<p>Scale: NTS</p>		<p>Date Stamp 19.08.22</p>		
										<p>Drawing No. 310203848-01-100-C0001</p>		<p>Rev. C</p>		
<p>REVISIONS</p>		DRN	CHK	APP	DATE	<p>PROF REGISTRATION:</p>								
C	ISSUED FOR RMA CONSENT	SS	KW	JP	19.08.22	DESIGN REVIEW	Keith Weale	08.04.22						
B	ISSUED FOR CONSENT - DRAFT	SS	KW	JP	08.04.22	DESIGN CHECK	Jamie Povall	08.04.22						
A	ISSUED FOR CONSENT - DRAFT	SS	KW	JP	09.12.21	APPROVED	Jamie Povall	19.08.22						
									 					

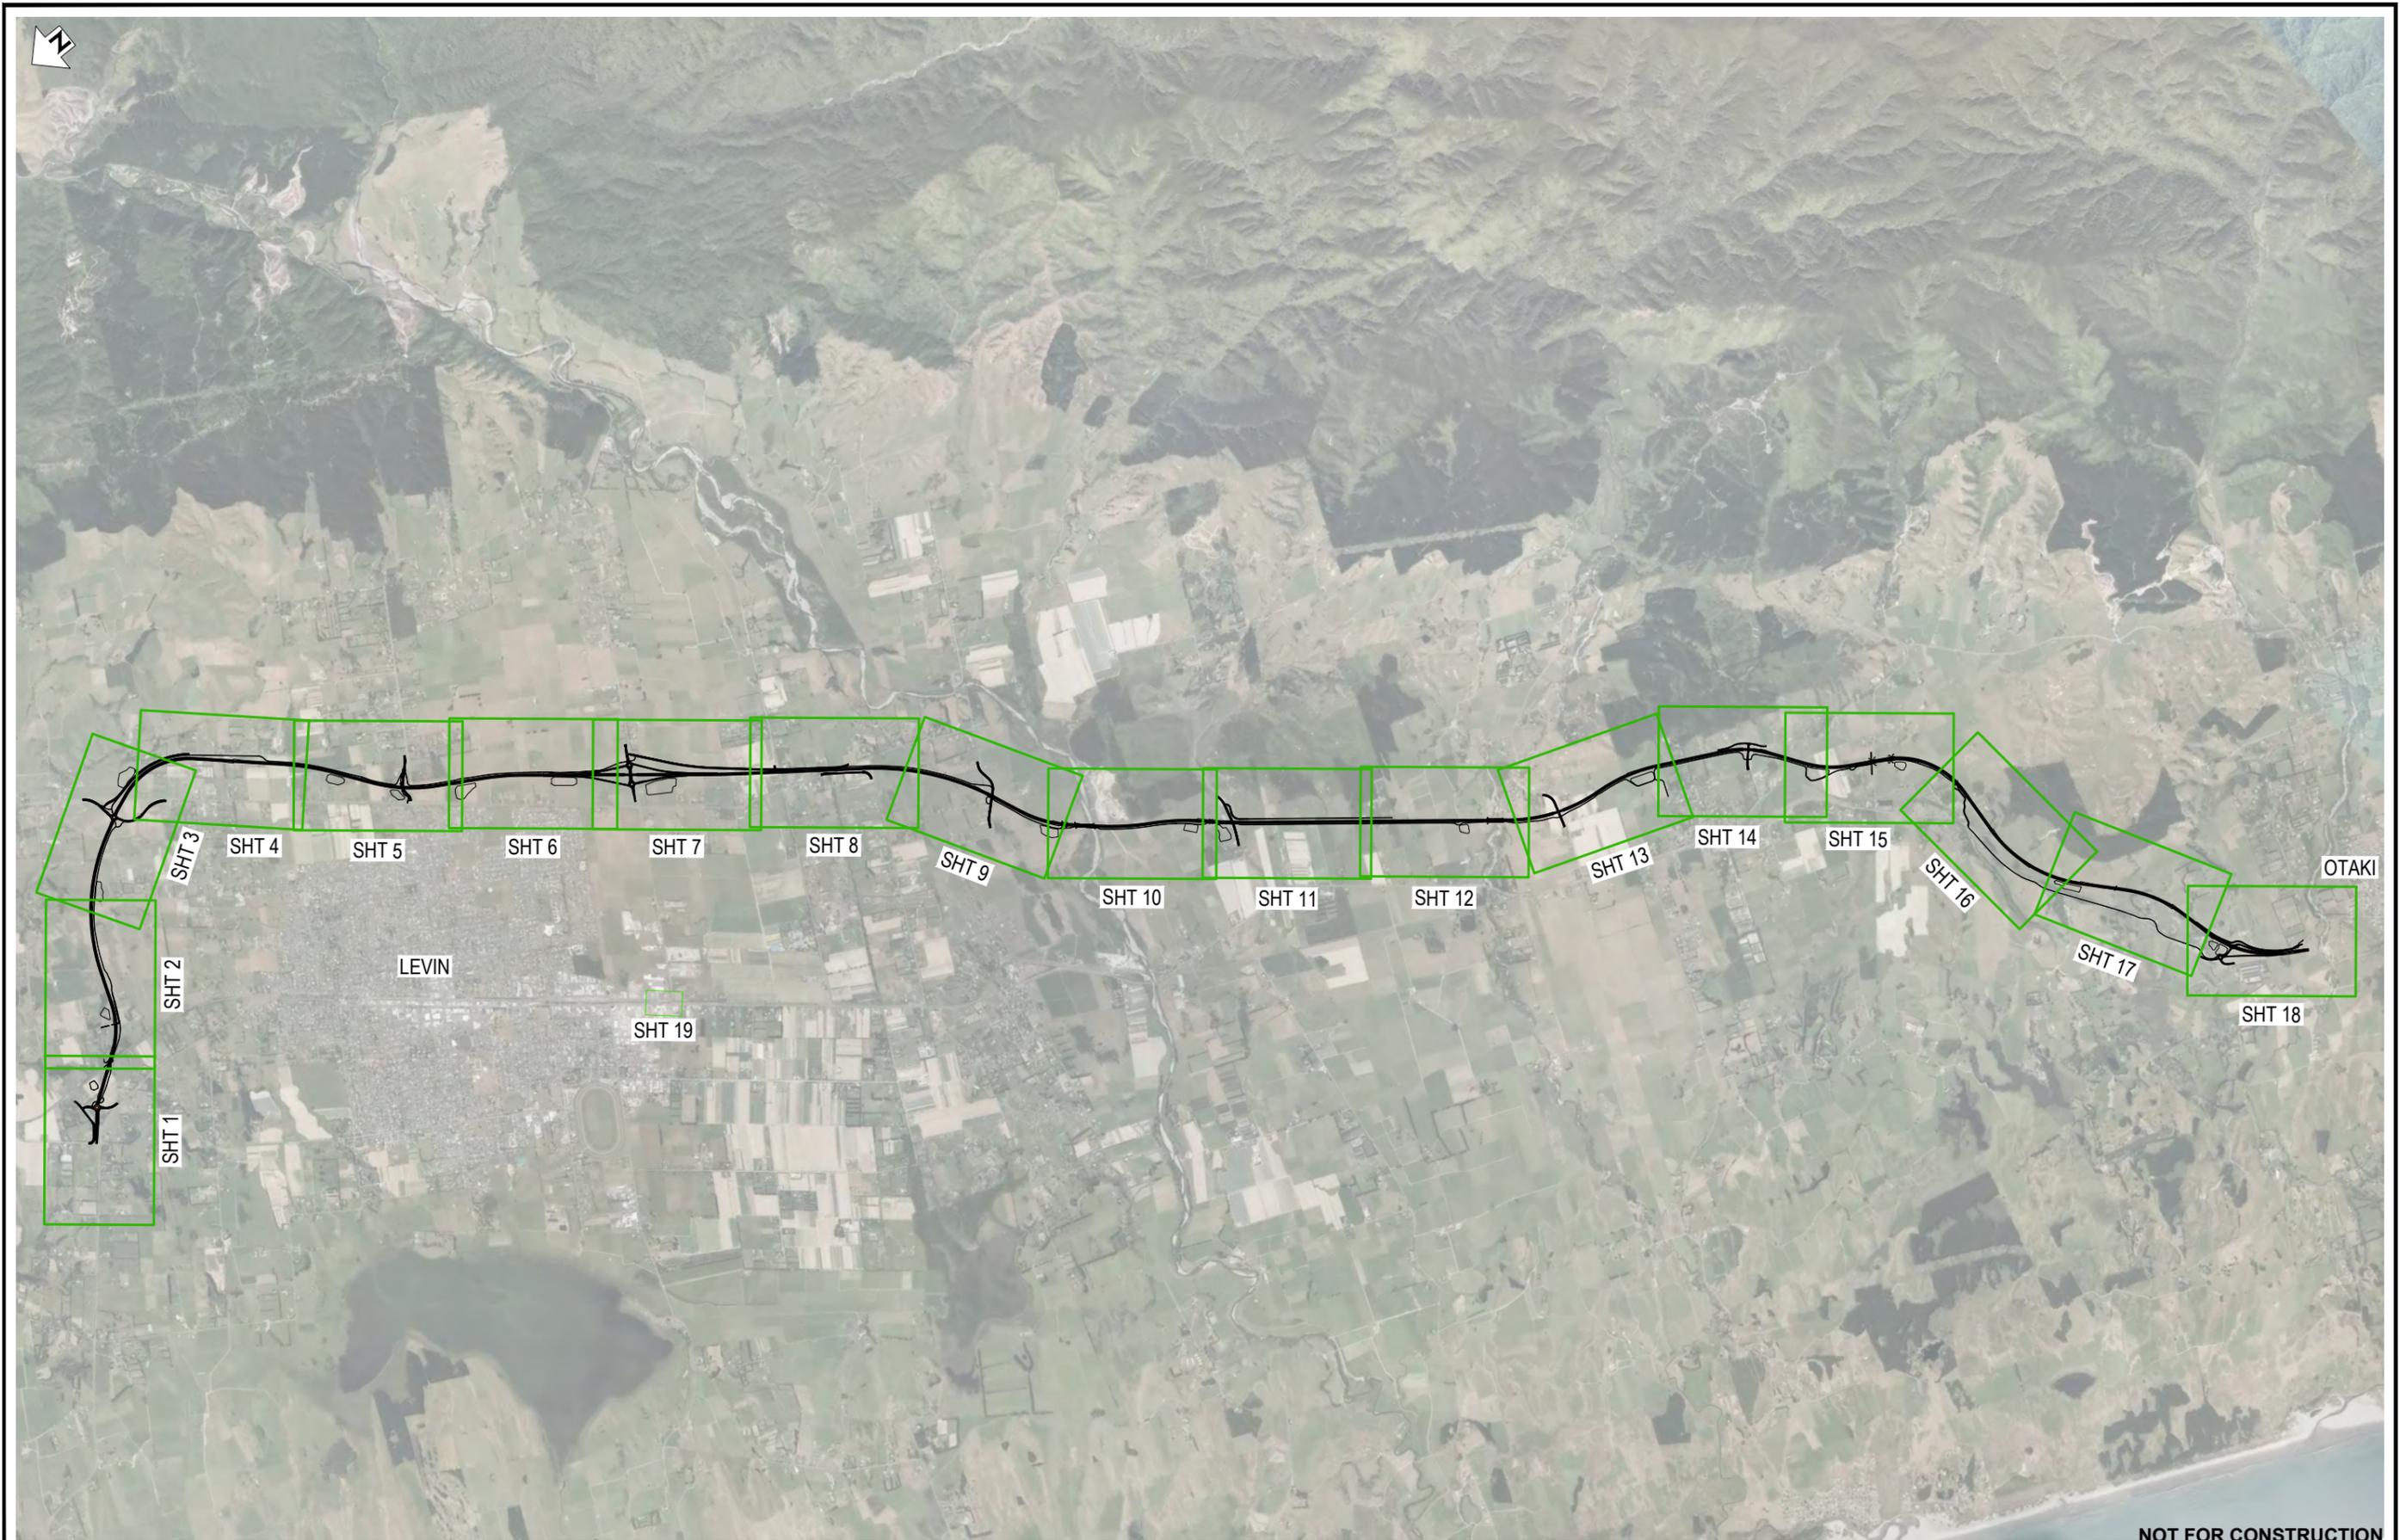

NOT FOR CONSTRUCTION

REV	REVISIONS	DRN	CHK	APP	DATE
F	ISSUED FOR RMA CONSENT	MH	JP	JP	10.10.22
E	ISSUED FOR RMA CONSENT	SS	KW	JP	18.06.21
D	ISSUED FOR CONSENT - DRAFT	SS	KW	JP	28.04.22
C	ISSUED FOR CONSENT - DRAFT	SS	KW	JP	09.12.21
B	ISSUED FOR CONSENTING - DRAFT REVIEW	SS	KW	JP	30.08.21
A	ISSUED FOR DBC	SS	KW	JP	18.06.21

SURVEYED	DESIGNED	DRAWN	CAD REVIEW	DESIGN CHECK	DESIGN REVIEW	APPROVED	PROF REGISTRATION:
	Steve Muller	Steve Sutton	Gavin Smit	Jamie Povall	Keith Weale	Jamie Povall	



Client: WAKA KOTAHI
 OTAKI TO NORTH OF LEVIN PROJECT
 GENERAL ARRANGEMENT
 SITE LAYOUT PLAN

Status Stamp	FOR CONSENT
Date Stamp	10.10.22
Scale	NTS
Drawing No.	310203848-01-100-C0100
Rev.	F



REV	REVISIONS	DRN	CHK	APP	DATE
H	VARIOUS UPDATES - ISSUED FOR RMA CONSENT	MH	KW	JP	10.10.22
G	ISSUED FOR RMA CONSENT	SS	KW	JP	19.08.22
F	ISSUED FOR CONSENT - DRAFT	SS	KW	JP	08.04.22
E	ISSUED FOR INFORMATION	SS	KC	JP	04.03.22
D	ISSUED FOR CONSENT - DRAFT	SS	KW	JP	08.12.21
C	ISSUED FOR CONSENTING - RE-ISSUE DRAFT REVIEW	SS	KW	JP	09.09.21
B	ISSUED FOR CONSENTING - DRAFT REVIEW	SS	KW	JP	30.08.21
A	ISSUED FOR DBC	SS	KW	JP	18.06.21

SURVEYED		
DESIGNED	Steve Muller	18.06.21
DRAWN	Steve Sutton	18.06.21
CAD REVIEW	Steve Sutton	18.06.21
DESIGN CHECK	Jamie Povall	08.04.22
DESIGN REVIEW	Keith Weale	08.04.22
APPROVED	Jamie Povall	10.10.22
PROF REGISTRATION:		

Client:




WAKA KOTAHI
 OTAKI TO NORTH OF LEVIN PROJECT
 GENERAL ARRANGEMENT PLAN - INDICATIVE
 SHEET 1

Status Stamp	FOR CONSENT
Date Stamp	10.10.22
Scale	1 : 4000 (A3)
Drawing No.	310203848-01-100-C1000
Rev.	H

pw:\stntec-ap-pw-bentley.com:\stntec-ap-pw-01\Documents\New Zealand Clients\NZTA (New Zealand Transport Agency)\310203848 - Otaki to North of Levin DBC\01 - 02NL1100 - Geometric Design\310203848-01-100-C1000



LEGEND

	EXISTING PROPERTY BOUNDARY		PROPOSED DESIGNATION BOUNDARY		30.0 CONTOUR LINE
	POSSIBLE PROPERTY ACCESS ROUTE		PROPERTY ACCESS TO BE PROVIDED (SHOWN INDICATIVELY)		SWALE EXTENT
	SPOIL SITE OPTION (INDICATIVE EXTENT)		SHARED USE PATH		BRIDGE EXTENT
	MATERIAL SUPPLY SITE (INDICATIVE EXTENT)		STORMWATER POND		ROAD PAVEMENT
	CUT AREA				
	FILL AREA				

REV	DESCRIPTION	DRN	CHK	APP	DATE
H	VARIOUS UPDATES - ISSUED FOR RMA CONSENT	MH	KW	JP	10.10.22
G	ISSUED FOR RMA CONSENT	SS	KW	JP	19.08.22
F	ISSUED FOR CONSENT - DRAFT	SS	KW	JP	08.04.22
E	ISSUED FOR INFORMATION	SS	KC	JP	04.03.22
D	ISSUED FOR CONSENT - DRAFT	SS	KW	JP	08.12.21
C	ISSUED FOR CONSENTING - RE-ISSUE DRAFT REVIEW	SS	KW	JP	09.09.21
B	ISSUED FOR CONSENTING - DRAFT REVIEW	SS	KW	JP	30.08.21
A	ISSUED FOR DBC	SS	KW	JP	18.06.21

SURVEYED		
DESIGNED	Steve Muller	18.06.21
DRAWN	Steve Sutton	18.06.21
CAD REVIEW	Steve Sutton	18.06.21
DESIGN CHECK	Jamie Povall	08.04.22
DESIGN REVIEW	Keith Weale	08.04.22
APPROVED	Jamie Povall	10.10.22
PROF REGISTRATION:		

Client:




WAKA KOTAHI
 OTAKI TO NORTH OF LEVIN PROJECT
 GENERAL ARRANGEMENT PLAN - INDICATIVE
 SHEET 2

Status Stamp	FOR CONSENT
Date Stamp	10.10.22
Scale	1 : 4000 (A3)
Drawing No.	310203848-01-100-C1001
Rev.	H

pw:\stntec-ap-pw.bentley.com:stntec-ap-pw-01\Documents\New Zealand Clients\NZTA (New Zealand Transport Agency)\310203848 - Otaki to North of Levin DBC\01 - 02\N1100 - Geometric Design\310203848-01-100-C1001



REV	DESCRIPTION	DRN	CHK	APP	DATE
H	VARIOUS UPDATES - ISSUED FOR RMA CONSENT	MH	KW	JP	10.10.22
G	ISSUED FOR RMA CONSENT	SS	KW	JP	19.08.22
F	ISSUED FOR CONSENT - DRAFT	SS	KW	JP	08.04.22
E	ISSUED FOR INFORMATION	SS	KC	JP	04.03.22
D	ISSUED FOR CONSENT - DRAFT	SS	KW	JP	08.12.21
C	ISSUED FOR CONSENTING - RE-ISSUE DRAFT REVIEW	SS	KW	JP	09.09.21
B	ISSUED FOR CONSENTING - DRAFT REVIEW	SS	KW	JP	30.08.21
A	ISSUED FOR DBC	SS	KW	JP	18.06.21

SURVEYED	DESIGNED	DATE
Steve Muller	Steve Muller	18.06.21
Steve Sutton	Steve Sutton	18.06.21
Steve Sutton	Steve Sutton	18.06.21
Jamie Poval	Jamie Poval	08.04.22
Keith Weale	Keith Weale	08.04.22
Jamie Poval	Jamie Poval	10.10.22

Client:




WAKA KOTAHI
OTAKI TO NORTH OF LEVIN PROJECT

GENERAL ARRANGEMENT PLAN - INDICATIVE
SHEET 3

Status Stamp	FOR CONSENT
Date Stamp	10.10.22
Scale	1 : 4000 (A3)
Drawing No.	310203848-01-100-C1002
Rev.	H

pw:\stntec-ap-pw.bentley.com:stntec-ap-pw-01\Documents\New Zealand Clients\NZTA (New Zealand Transport Agency)\310203848 - Otaki to North of Levin DBC\01 - 02NL1100 - Geometric Design\310203848-01-100-C1002



REV	DESCRIPTION	DRN	CHK	APP	DATE
H	VARIOUS UPDATES - ISSUED FOR RMA CONSENT	MH	KW	JP	10.10.22
G	ISSUED FOR RMA CONSENT	SS	KW	JP	19.08.22
F	ISSUED FOR CONSENT - DRAFT	SS	KW	JP	08.04.22
E	ISSUED FOR INFORMATION	SS	KC	JP	04.03.22
D	ISSUED FOR CONSENT - DRAFT	SS	KW	JP	08.12.21
C	ISSUED FOR CONSENTING - RE-ISSUE DRAFT REVIEW	SS	KW	JP	09.09.21
B	ISSUED FOR CONSENTING - DRAFT REVIEW	SS	KW	JP	30.08.21
A	ISSUED FOR DBC	SS	KW	JP	18.06.21

SURVEYED			DATE
DESIGNED	Steve Muller		18.06.21
DRAWN	Steve Sutton		18.06.21
CAD REVIEW	Steve Sutton		18.06.21
DESIGN CHECK	Jamie Povall		08.04.22
DESIGN REVIEW	Keith Weale		08.04.22
APPROVED	Jamie Povall		10.10.22

Client:




WAKA KOTAHI
 OTAKI TO NORTH OF LEVIN PROJECT
 GENERAL ARRANGEMENT PLAN - INDICATIVE
 SHEET 4

Status Stamp	FOR CONSENT
Date Stamp	10.10.22
Scale	1 : 4000 (A3)
Drawing No.	310203848-01-100-C1003
Rev.	H



REV	REVISIONS	DRN	CHK	APP	DATE
H	VARIOUS UPDATES - ISSUED FOR RMA CONSENT	MH	KW	JP	10.10.22
G	ISSUED FOR RMA CONSENT	SS	KW	JP	19.08.22
F	ISSUED FOR CONSENT - DRAFT	SS	KW	JP	08.04.22
E	ISSUED FOR INFORMATION	SS	KC	JP	04.03.22
D	ISSUED FOR CONSENT - DRAFT	SS	KW	JP	09.12.21
C	ISSUED FOR CONSENTING - RE-ISSUE DRAFT REVIEW	SS	KW	JP	09.09.21
B	ISSUED FOR CONSENTING - DRAFT REVIEW	SS	KW	JP	30.08.21
A	ISSUED FOR DBC	SS	KW	JP	18.06.21

SURVEYED	DESIGNED	DRAWN	CAD REVIEW	DESIGN CHECK	DESIGN REVIEW	APPROVED	PROF REGISTRATION:
	Steve Muller	Steve Sutton	Steve Sutton	Jamie Povall	Keith Weale	Jamie Povall	
	18.06.21	18.06.21	18.06.21	08.04.22	08.04.22	10.10.222	

Client:





WAKA KOTAHI
OTAKI TO NORTH OF LEVIN PROJECT

GENERAL ARRANGEMENT PLAN - INDICATIVE
SHEET 5

Status Stamp		FOR CONSENT	
Date Stamp	10.10.22		
Scale	1 : 4000 (A3)		
Drawing No.	310203848-01-100-C1004	Rev.	H

pw:\stamtec-ap-pw.bentley.com\stamtec-ap-pw-01\Documents\New Zealand Clients\NZTA (New Zealand Transport Agency)\310203848 - Otaki to North of Levin DBC\01 - O2NL\100 - Geometric Design\310203848-01-100-C1004

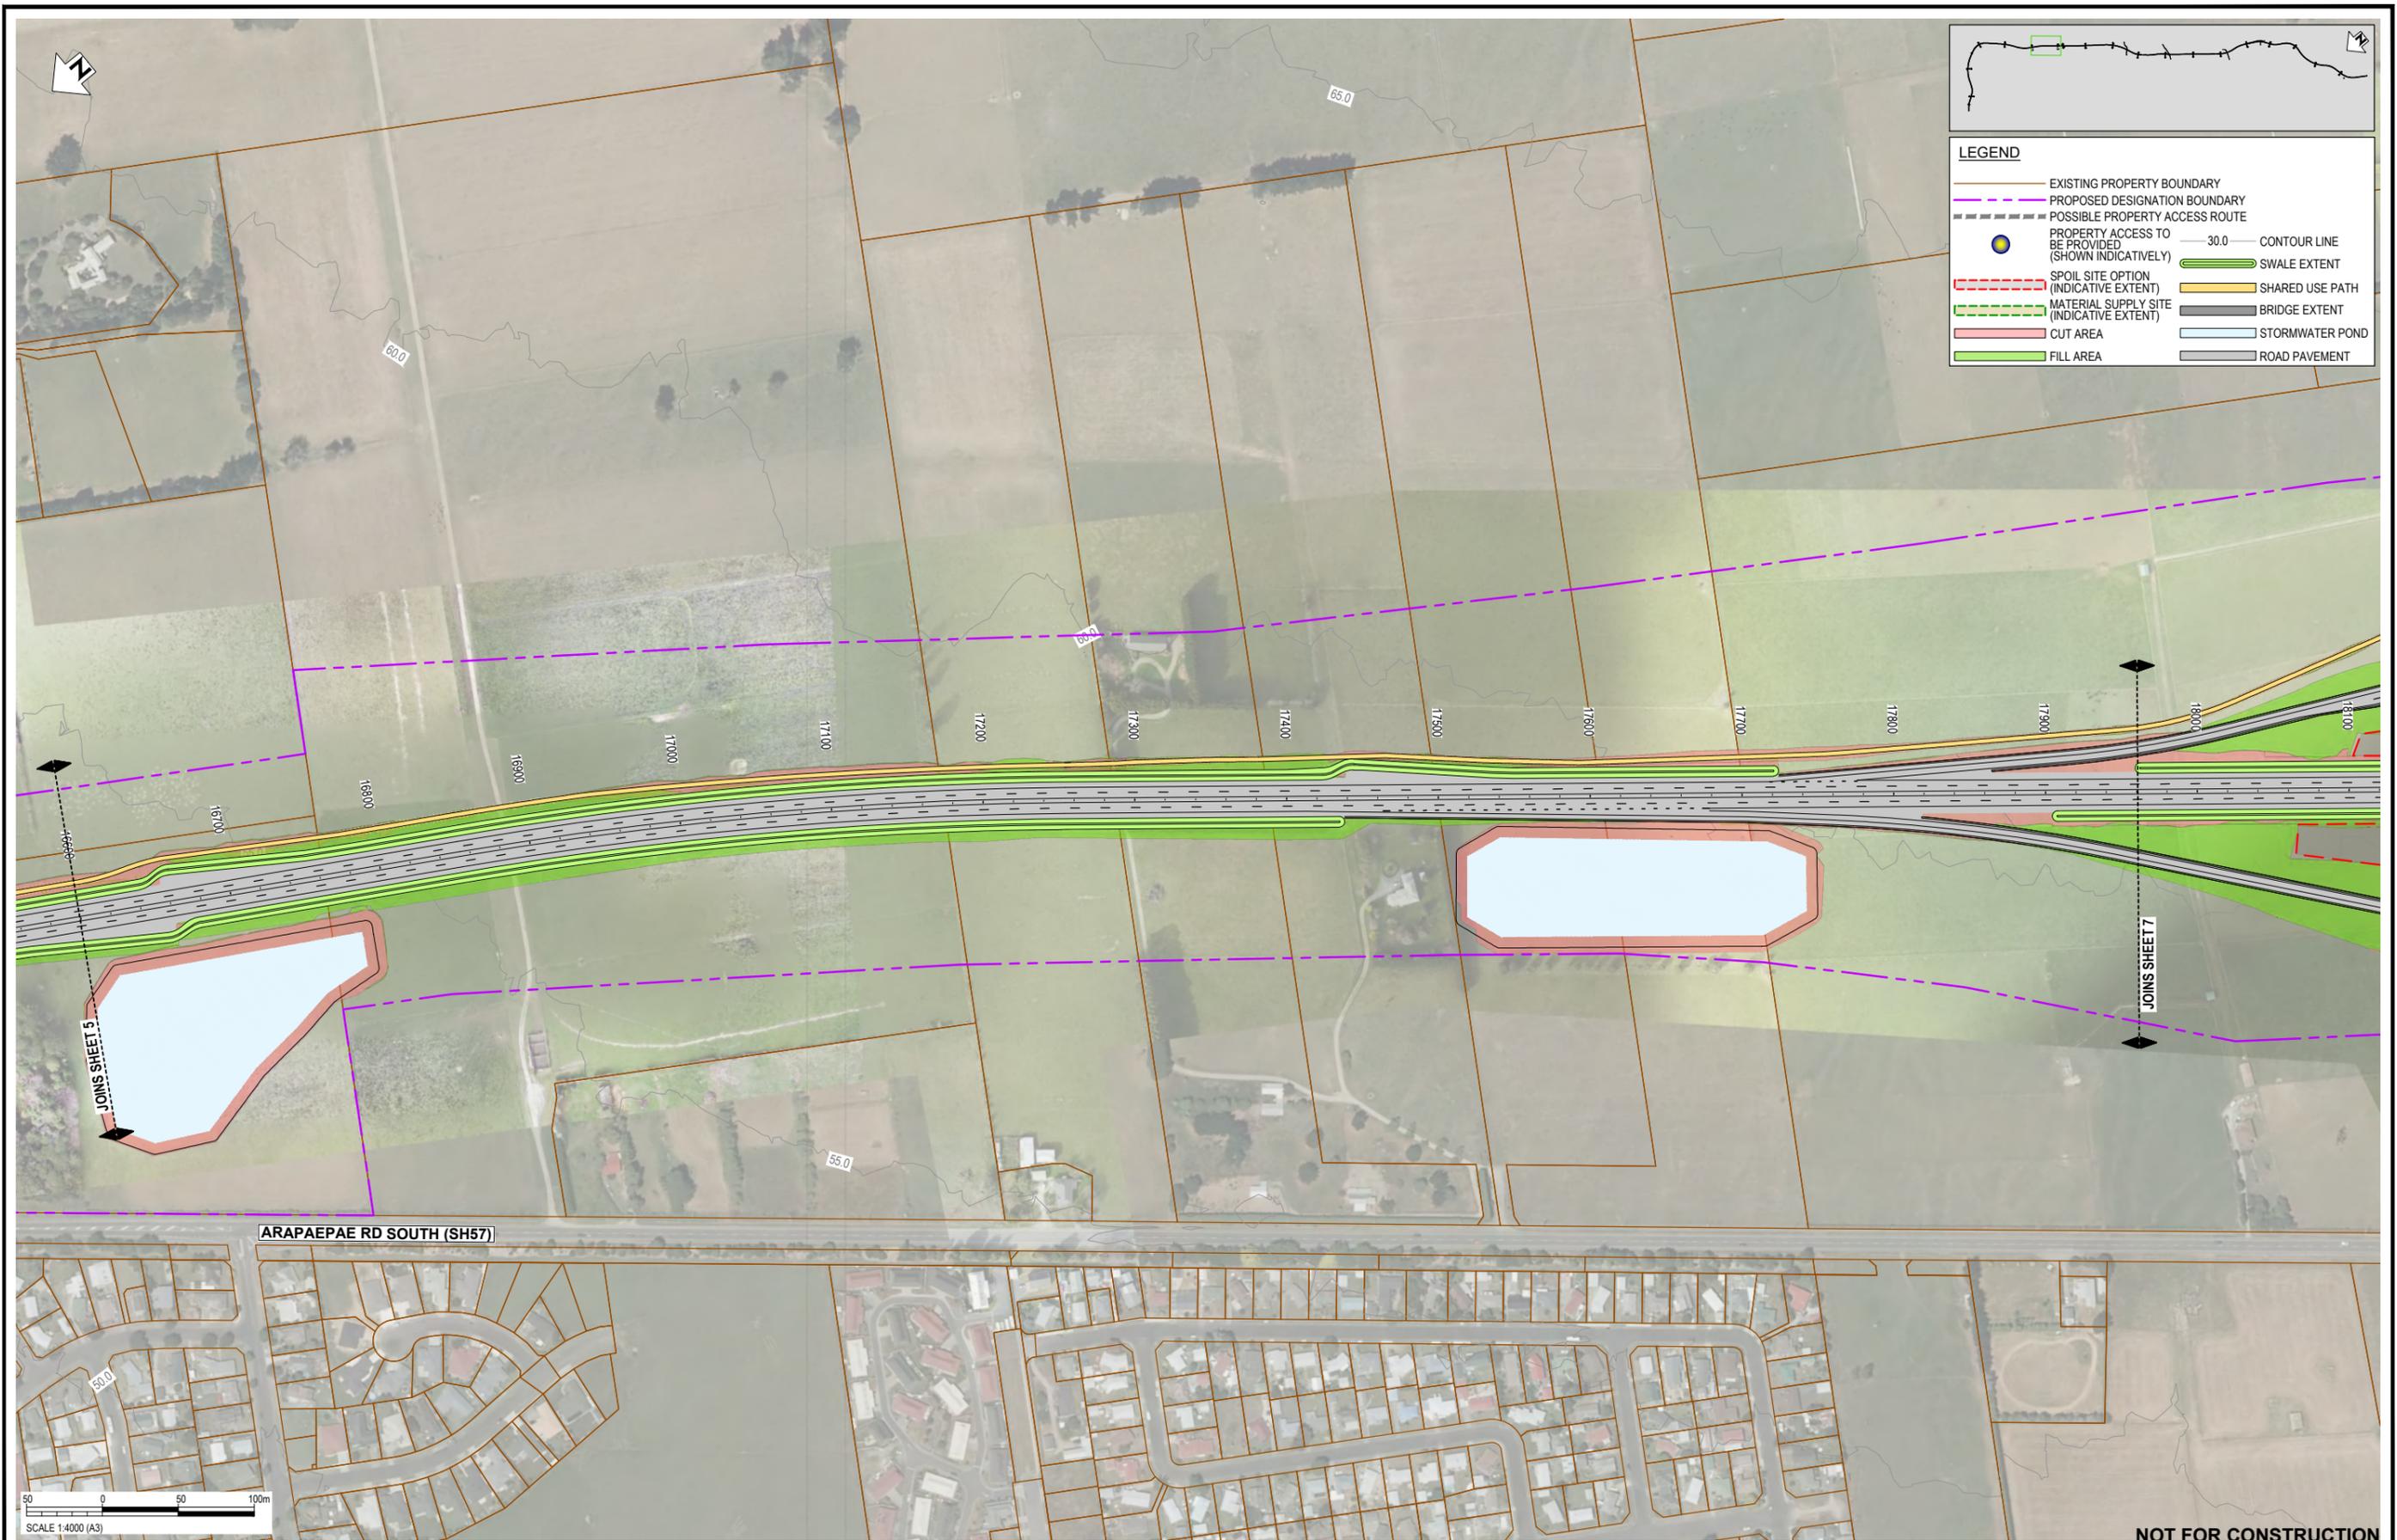

LEGEND

	EXISTING PROPERTY BOUNDARY		PROPOSED DESIGNATION BOUNDARY		30.0 CONTOUR LINE
	POSSIBLE PROPERTY ACCESS ROUTE		PROPERTY ACCESS TO BE PROVIDED (SHOWN INDICATIVELY)		SWALE EXTENT
	SPOIL SITE OPTION (INDICATIVE EXTENT)		SHARED USE PATH		BRIDGE EXTENT
	MATERIAL SUPPLY SITE (INDICATIVE EXTENT)		STORMWATER POND		ROAD PAVEMENT
	CUT AREA				
	FILL AREA				

ARAPAEPAE RD SOUTH (SH57)

SCALE 1:4000 (A3)

NOT FOR CONSTRUCTION


REV	DESCRIPTION	DRN	CHK	APP	DATE	PROF REGISTRATION:
I	EAST-WEST ARTERIAL DESIGN REMOVED	MH	JP	JP	19.10.22	SURVEYED
H	VARIOUS UPDATES - ISSUED FOR RMA CONSENT	MH	KW	JP	10.10.22	DESIGNED
G	ISSUED FOR RMA CONSENT	SS	KW	JP	19.08.22	DRAWN
F	ISSUED FOR CONSENT - DRAFT	SS	KW	JP	08.04.22	CAD REVIEW
E	ISSUED FOR INFORMATION	SS	KC	JP	04.03.22	DESIGN CHECK
D	ISSUED FOR CONSENT - DRAFT	SS	KW	JP	08.12.21	DESIGN REVIEW
C	ISSUED FOR CONSENTING - RE-ISSUE DRAFT REVIEW	SS	KW	JP	09.09.21	DESIGN REVIEW
B	ISSUED FOR CONSENTING - DRAFT REVIEW	SS	KW	JP	30.08.21	DESIGN REVIEW
A	ISSUED FOR DBC	SS	KW	JP	18.06.21	APPROVED
		SS	KW	JP	18.06.21	APPROVED

Client:

WAKA KOTAHI
 OTAKI TO NORTH OF LEVIN PROJECT
 GENERAL ARRANGEMENT PLAN - INDICATIVE
 SHEET 6

Status Stamp	FOR CONSENT
Date Stamp	19.10.22
Scales	1 : 4000 (A3)
Drawing No.	310203848-01-100-C1005
Rev.	1

pw:\stntec-ap-pw.bentley.com:stntec-ap-pw-01\Documents\New Zealand Clients\NZTA (New Zealand Transport Agency)\310203848 - Otaki to North of Levin DBC\01 - 02NL1100 - Geometric Design\310203848-01-100-C1005

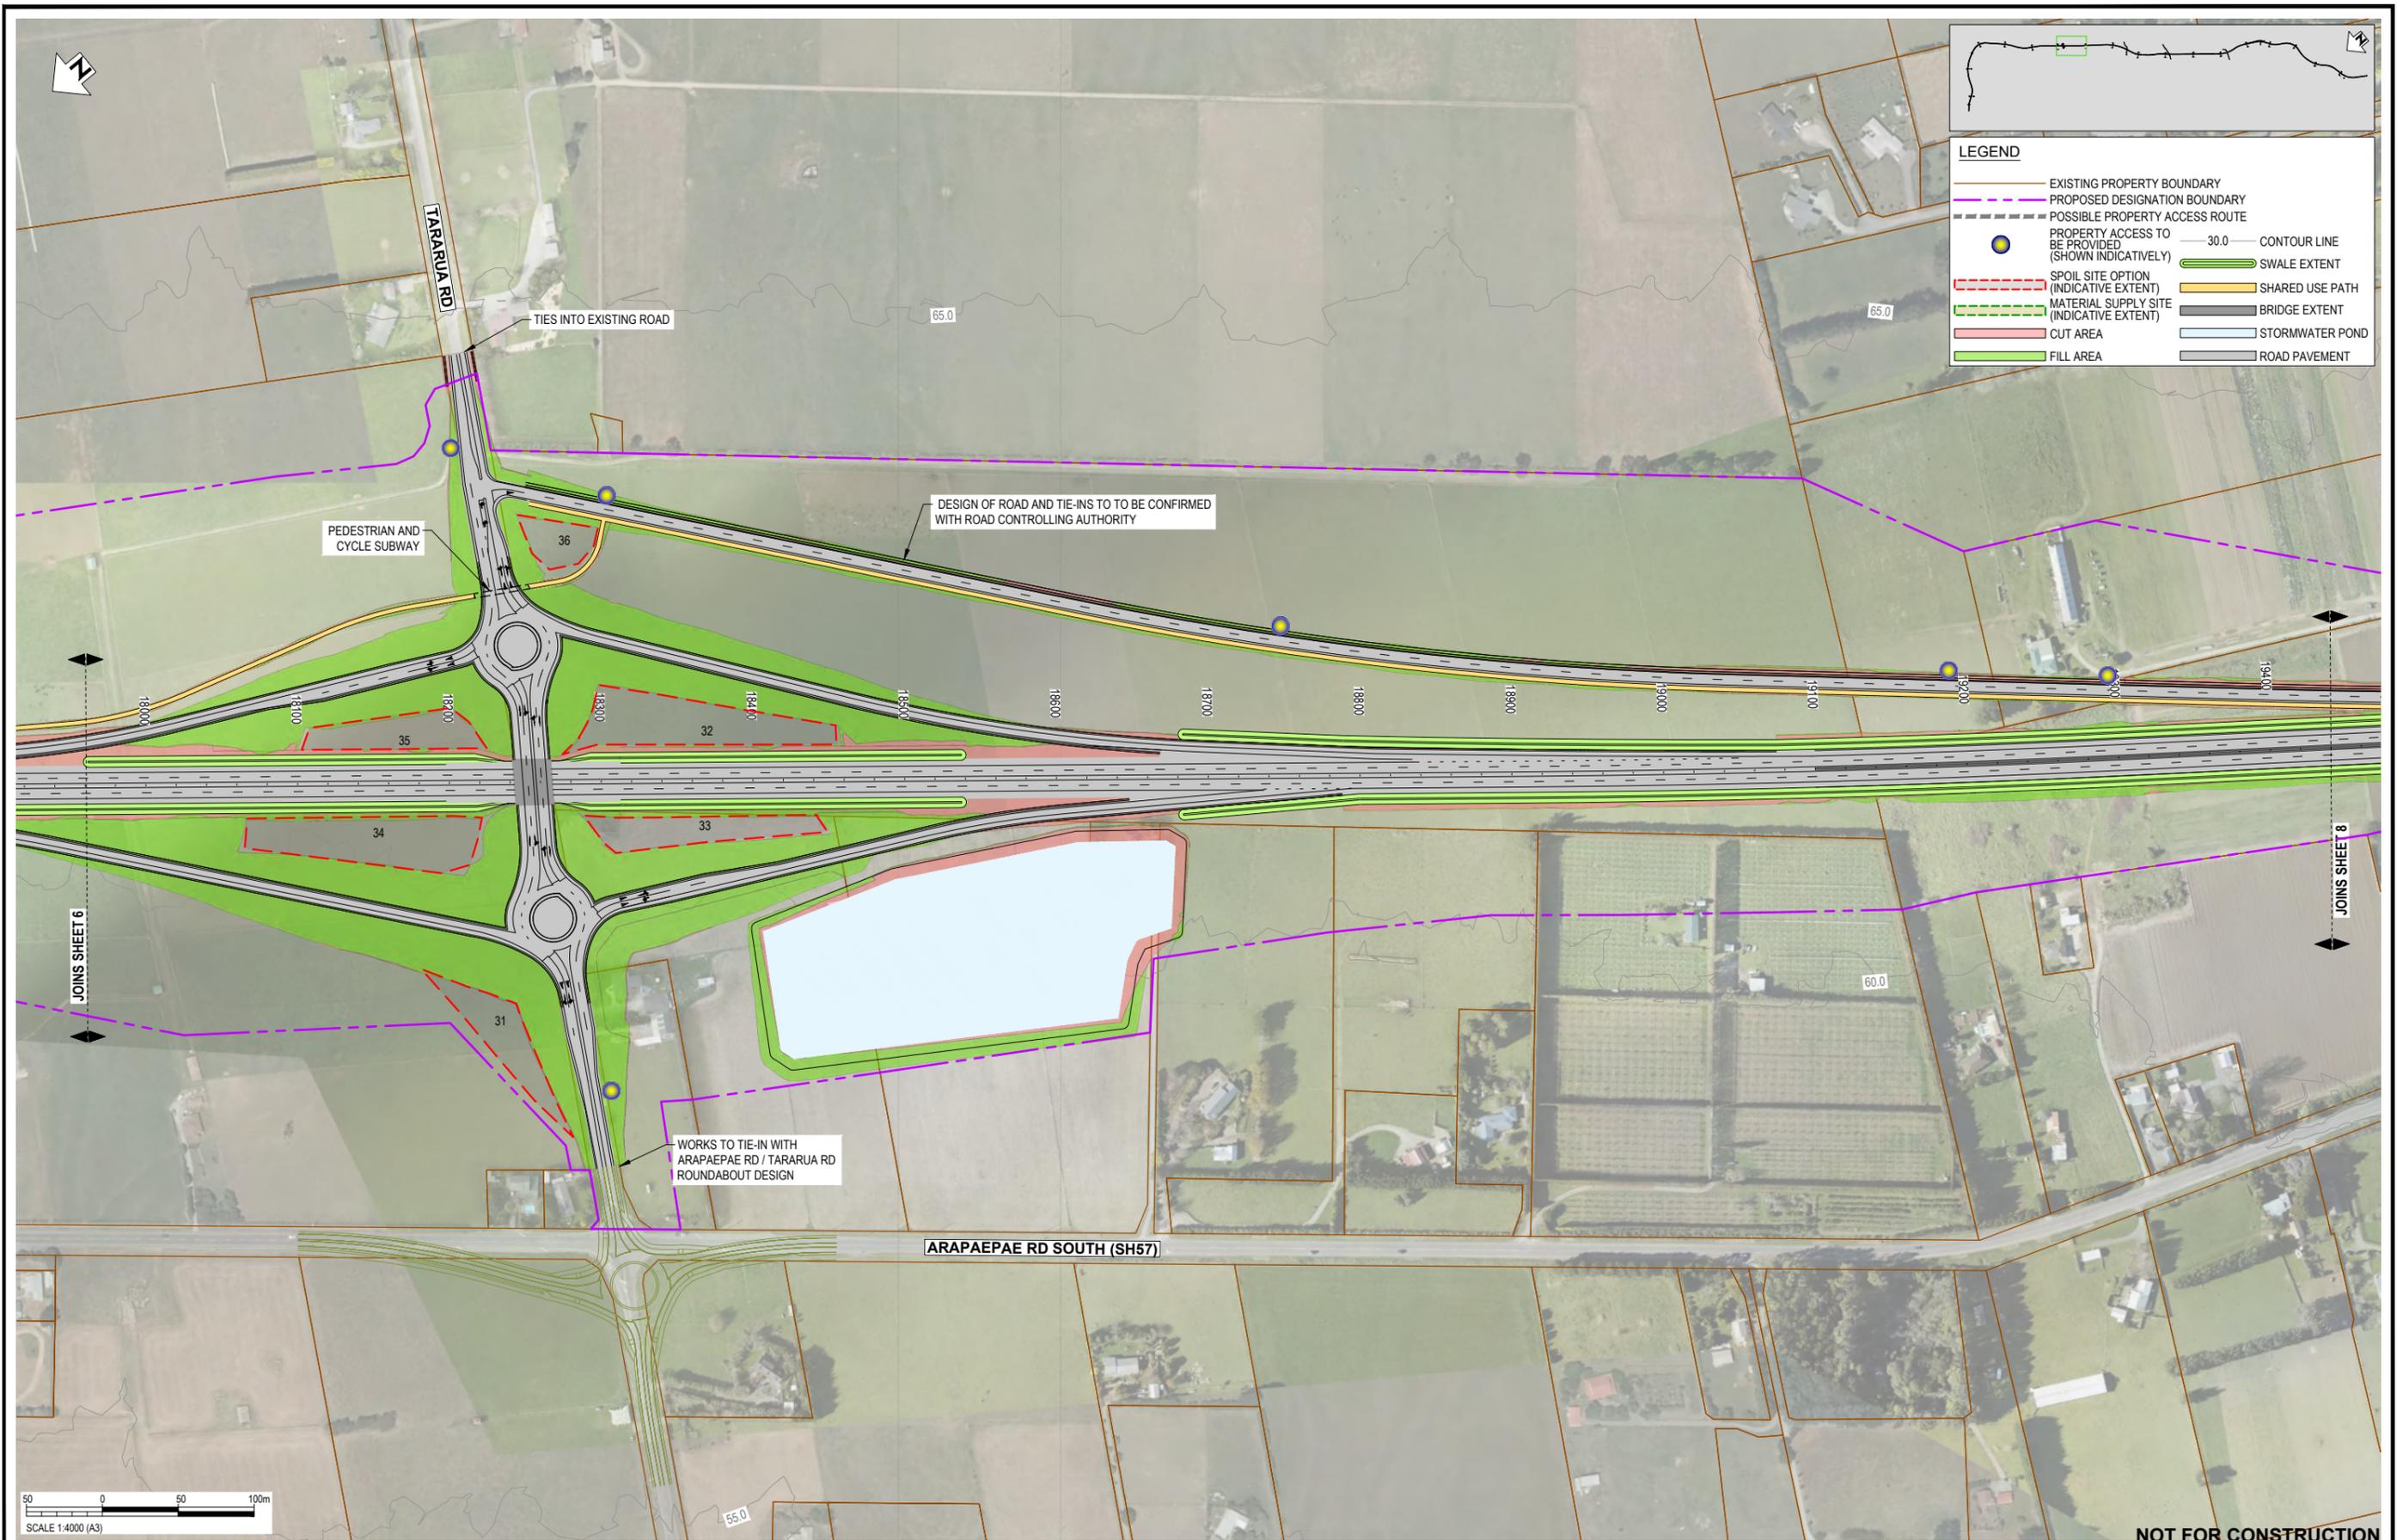

REV	DESCRIPTION	DRN	CHK	APP	DATE
H	VARIOUS UPDATES - ISSUED FOR RMA CONSENT	MH	KW	JP	10.10.22
G	ISSUED FOR RMA CONSENT	SS	KW	JP	19.08.22
F	ISSUED FOR CONSENT - DRAFT	SS	KW	JP	08.04.22
E	ISSUED FOR INFORMATION	SS	KC	JP	04.03.22
D	ISSUED FOR CONSENT - DRAFT	SS	KW	JP	09.12.21
C	ISSUED FOR CONSENTING - RE-ISSUE DRAFT REVIEW	SS	KW	JP	09.09.21
B	ISSUED FOR CONSENTING - DRAFT REVIEW	SS	KW	JP	30.08.21
A	ISSUED FOR DBC	SS	KW	JP	18.06.21


SURVEYED	DESIGNED	DATE
Steve Muller	Steve Muller	18.06.21
Steve Sutton	Steve Sutton	18.06.21
Jamie Povall	Steve Sutton	18.06.21
Jamie Povall	Jamie Povall	08.04.22
Keith Weale	Keith Weale	08.04.22
Jamie Povall	Jamie Povall	10.10.22

Client:




WAKA KOTAHI
 OTAKI TO NORTH OF LEVIN PROJECT
 GENERAL ARRANGEMENT PLAN - INDICATIVE
 SHEET 7

Status Stamp	FOR CONSENT
Date Stamp	10.10.22
Scale	1 : 4000 (A3)
Drawing No.	310203848-01-100-C1006
Rev.	H

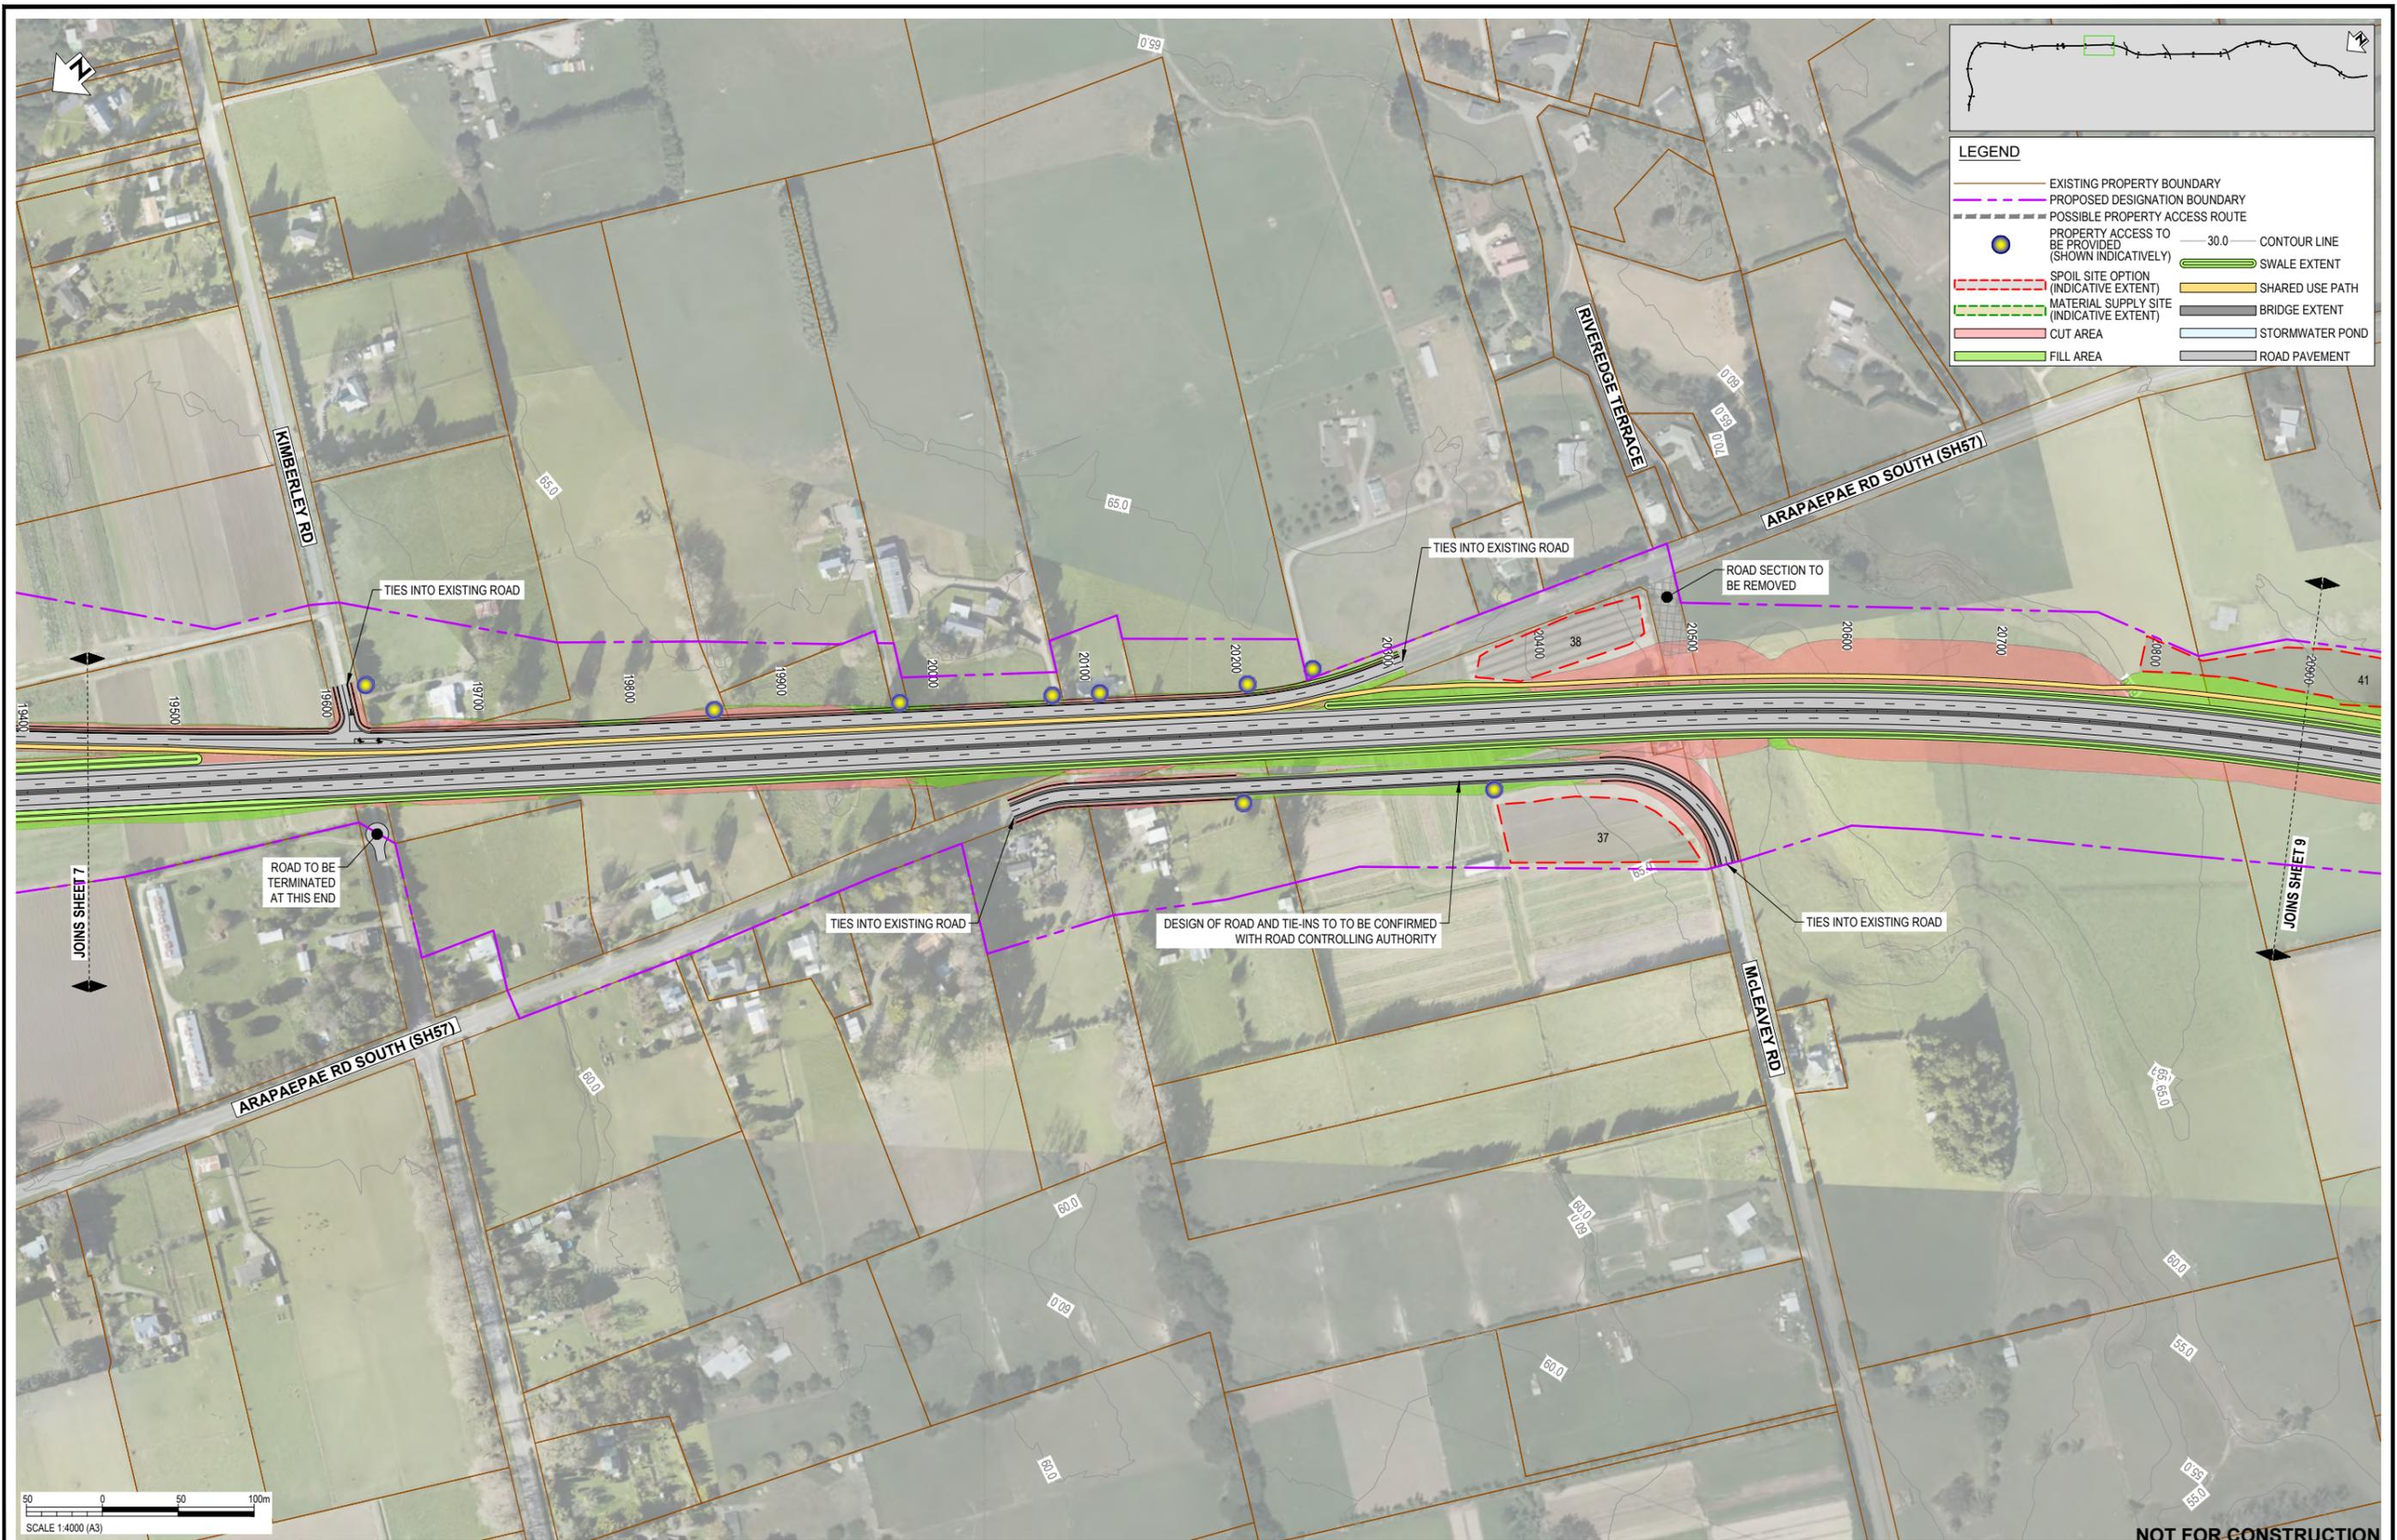

LEGEND

	EXISTING PROPERTY BOUNDARY		PROPOSED DESIGNATION BOUNDARY		30.0 CONTOUR LINE
	POSSIBLE PROPERTY ACCESS ROUTE		PROPERTY ACCESS TO BE PROVIDED (SHOWN INDICATIVELY)		SWALE EXTENT
	SPOIL SITE OPTION (INDICATIVE EXTENT)		SHARED USE PATH		BRIDGE EXTENT
	MATERIAL SUPPLY SITE (INDICATIVE EXTENT)		STORMWATER POND		ROAD PAVEMENT
	CUT AREA				
	FILL AREA				

REV	REVISIONS	DRN	CHK	APP	DATE
H	VARIOUS UPDATES - ISSUED FOR RMA CONSENT	MH	KW	JP	10.10.22
G	ISSUED FOR RMA CONSENT	SS	KW	JP	19.08.22
F	ISSUED FOR RMA CONSENT - DRAFT	SS	KW	JP	08.04.22
E	ISSUED FOR INFORMATION	SS	KC	JP	04.03.22
D	ISSUED FOR CONSENT - DRAFT	SS	KW	JP	09.12.21
C	ISSUED FOR CONSENTING - RE-ISSUE DRAFT REVIEW	SS	KW	JP	09.09.21
B	ISSUED FOR CONSENTING - DRAFT REVIEW	SS	KW	JP	30.08.21
A	ISSUED FOR DBC	SS	KW	JP	18.06.21

SURVEYED	DESIGNED	DATE
Steve Muller	Steve Muller	18.06.21
Steve Sutton	Steve Sutton	18.06.21
Steve Sutton	Steve Sutton	18.06.21
Jamie Povall	Jamie Povall	08.04.22
Keith Weale	Keith Weale	08.04.22
Jamie Povall	Jamie Povall	10.10.22

Client:

WAKA KOTAHI
OTAKI TO NORTH OF LEVIN PROJECT

GENERAL ARRANGEMENT PLAN - INDICATIVE
SHEET 8

FOR CONSENT	
Date Stamp	10.10.22
Scale	1 : 4000 (A3)
Drawing No.	310203848-01-100-C1007
Rev.	H

pw:\stiantec-ap-pw.bentley.com:stiantec-ap-pw-01\Documents\New Zealand Clients\NZTA (New Zealand Transport Agency)\310203848 - Otaki to North of Levin DBC\01 - 02\NL1100 - Geometric Design\310203848-01-100-C1007



REV	REVISIONS	DRN	CHK	APP	DATE
H	VARIOUS UPDATES - ISSUED FOR RMA CONSENT	MH	KW	JP	10.10.22
G	ISSUED FOR RMA CONSENT	SS	KW	JP	19.08.22
F	ISSUED FOR CONSENT - DRAFT	SS	KW	JP	08.04.22
E	ISSUED FOR INFORMATION	SS	KC	JP	04.03.22
D	ISSUED FOR CONSENT - DRAFT	SS	KW	JP	09.12.21
C	ISSUED FOR CONSENTING - RE-ISSUE DRAFT REVIEW	SS	KW	JP	09.09.21
B	ISSUED FOR CONSENTING - DRAFT REVIEW	SS	KW	JP	30.08.21
A	ISSUED FOR DBC	SS	KW	JP	18.06.21

SURVEYED	DESIGNED	DATE
Steve Muller	Steve Muller	18.06.21
Steve Sutton	Steve Sutton	18.06.21
Steve Sutton	Steve Sutton	18.06.21
Jamie Povall	Jamie Povall	08.04.22
Keith Weale	Keith Weale	08.04.22
Jamie Povall	Jamie Povall	10.10.22

Client:




WAKA KOTAHI
OTAKI TO NORTH OF LEVIN PROJECT

GENERAL ARRANGEMENT PLAN - INDICATIVE
SHEET 9

Status Stamp	FOR CONSENT
Date Stamp	10.10.22
Scale	1 : 4000 (A3)
Drawing No.	310203848-01-100-C1008
Rev.	H



LEGEND

	EXISTING PROPERTY BOUNDARY		PROPOSED DESIGNATION BOUNDARY		30.0 CONTOUR LINE
	POSSIBLE PROPERTY ACCESS ROUTE		PROPERTY ACCESS TO BE PROVIDED (SHOWN INDICATIVELY)		SWALE EXTENT
	SPOIL SITE OPTION (INDICATIVE EXTENT)		SHARED USE PATH		BRIDGE EXTENT
	MATERIAL SUPPLY SITE (INDICATIVE EXTENT)		STORMWATER POND		ROAD PAVEMENT
	CUT AREA				
	FILL AREA				

REV	REVISIONS	DRN	CHK	APP	DATE
H	VARIOUS UPDATES - ISSUED FOR RMA CONSENT	MH	KW	JP	10.10.22
G	ISSUED FOR RMA CONSENT	SS	KW	JP	19.08.22
F	ISSUED FOR CONSENT - DRAFT	SS	KW	JP	08.04.22
E	ISSUED FOR INFORMATION	SS	KC	JP	04.03.22
D	ISSUED FOR CONSENT - DRAFT	SS	KW	JP	08.12.21
C	ISSUED FOR CONSENTING - RE-ISSUE DRAFT REVIEW	SS	KW	JP	09.09.21
B	ISSUED FOR CONSENTING - DRAFT REVIEW	SS	KW	JP	30.08.21
A	ISSUED FOR DBC	SS	KW	JP	18.06.21

SURVEYED	DESIGNED	DATE
Steve Muller	Steve Muller	18.06.21
Steve Sutton	Steve Sutton	18.06.21
Steve Sutton	Steve Sutton	18.06.21
Jamie Poval	Jamie Poval	08.04.22
Keith Weale	Keith Weale	08.04.22
Jamie Poval	Jamie Poval	10.10.22

Client:

WAKA KOTAHI
OTAKI TO NORTH OF LEVIN PROJECT

GENERAL ARRANGEMENT PLAN - INDICATIVE
SHEET 10

Status Stamp	FOR CONSENT
Date Stamp	10.10.22
Scale	1 : 4000 (A3)
Drawing No.	310203848-01-100-C1009
Rev.	H



REV	REVISIONS	DRN	CHK	APP	DATE
A	ISSUED FOR DBC	SS	KW	JP	18.06.21
B	ISSUED FOR CONSENTING - DRAFT REVIEW	SS	KW	JP	30.08.21
C	ISSUED FOR CONSENTING - RE-ISSUE DRAFT REVIEW	SS	KW	JP	09.09.21
D	ISSUED FOR CONSENT - DRAFT	SS	KW	JP	08.12.21
E	ISSUED FOR INFORMATION	SS	KC	JP	04.03.22
F	ISSUED FOR CONSENT - DRAFT	SS	KW	JP	08.04.22
G	ISSUED FOR RMA CONSENT	SS	KW	JP	19.08.22
H	VARIOUS UPDATES - ISSUED FOR RMA CONSENT	MH	KW	JP	10.10.22

SURVEYED	DESIGNED	DATE
Steve Muller	Steve Muller	18.06.21
Steve Sutton	Steve Sutton	18.06.21
Steve Sutton	Steve Sutton	18.06.21
Jamie Povall	Jamie Povall	08.04.22
Keith Weale	Keith Weale	08.04.22
Jamie Povall	Jamie Povall	10.10.22

Client:




WAKA KOTAHI
 OTAKI TO NORTH OF LEVIN PROJECT
 GENERAL ARRANGEMENT PLAN - INDICATIVE
 SHEET 11

Status Stamp	FOR CONSENT
Date Stamp	10.10.22
Scale	1 : 4000 (A3)
Drawing No.	310203848-01-100-C1010
Rev.	H



REV	DESCRIPTION	DRN	CHK	APP	DATE
H	VARIOUS UPDATES - ISSUED FOR RMA CONSENT	MH	KW	JP	10.10.22
G	ISSUED FOR RMA CONSENT	SS	KW	JP	19.08.22
F	ISSUED FOR CONSENT - DRAFT	SS	KW	JP	08.04.22
E	ISSUED FOR INFORMATION	SS	KC	JP	04.03.22
D	ISSUED FOR CONSENT - DRAFT	SS	KW	JP	08.12.21
C	ISSUED FOR CONSENTING - RE-ISSUE DRAFT REVIEW	SS	KW	JP	09.09.21
B	ISSUED FOR CONSENTING - DRAFT REVIEW	SS	KW	JP	30.08.21
A	ISSUED FOR DBC	SS	KW	JP	18.06.21

SURVEYED	DESIGNED	DATE
Steve Muller	Steve Muller	18.06.21
Steve Sutton	Steve Sutton	18.06.21
Steve Sutton	Steve Sutton	18.06.21
Jamie Povall	Jamie Povall	08.04.22
Keith Weale	Keith Weale	08.04.22
Jamie Povall	Jamie Povall	10.10.22

Client:




WAKA KOTAHI
 OTAKI TO NORTH OF LEVIN PROJECT
 GENERAL ARRANGEMENT PLAN - INDICATIVE
 SHEET 12

Status Stamp


FOR CONSENT

Date Stamp: **10.10.22**

Scale: 1 : 4000 (A3)

Drawing No: 310203848-01-100-C1011

Rev: **H**

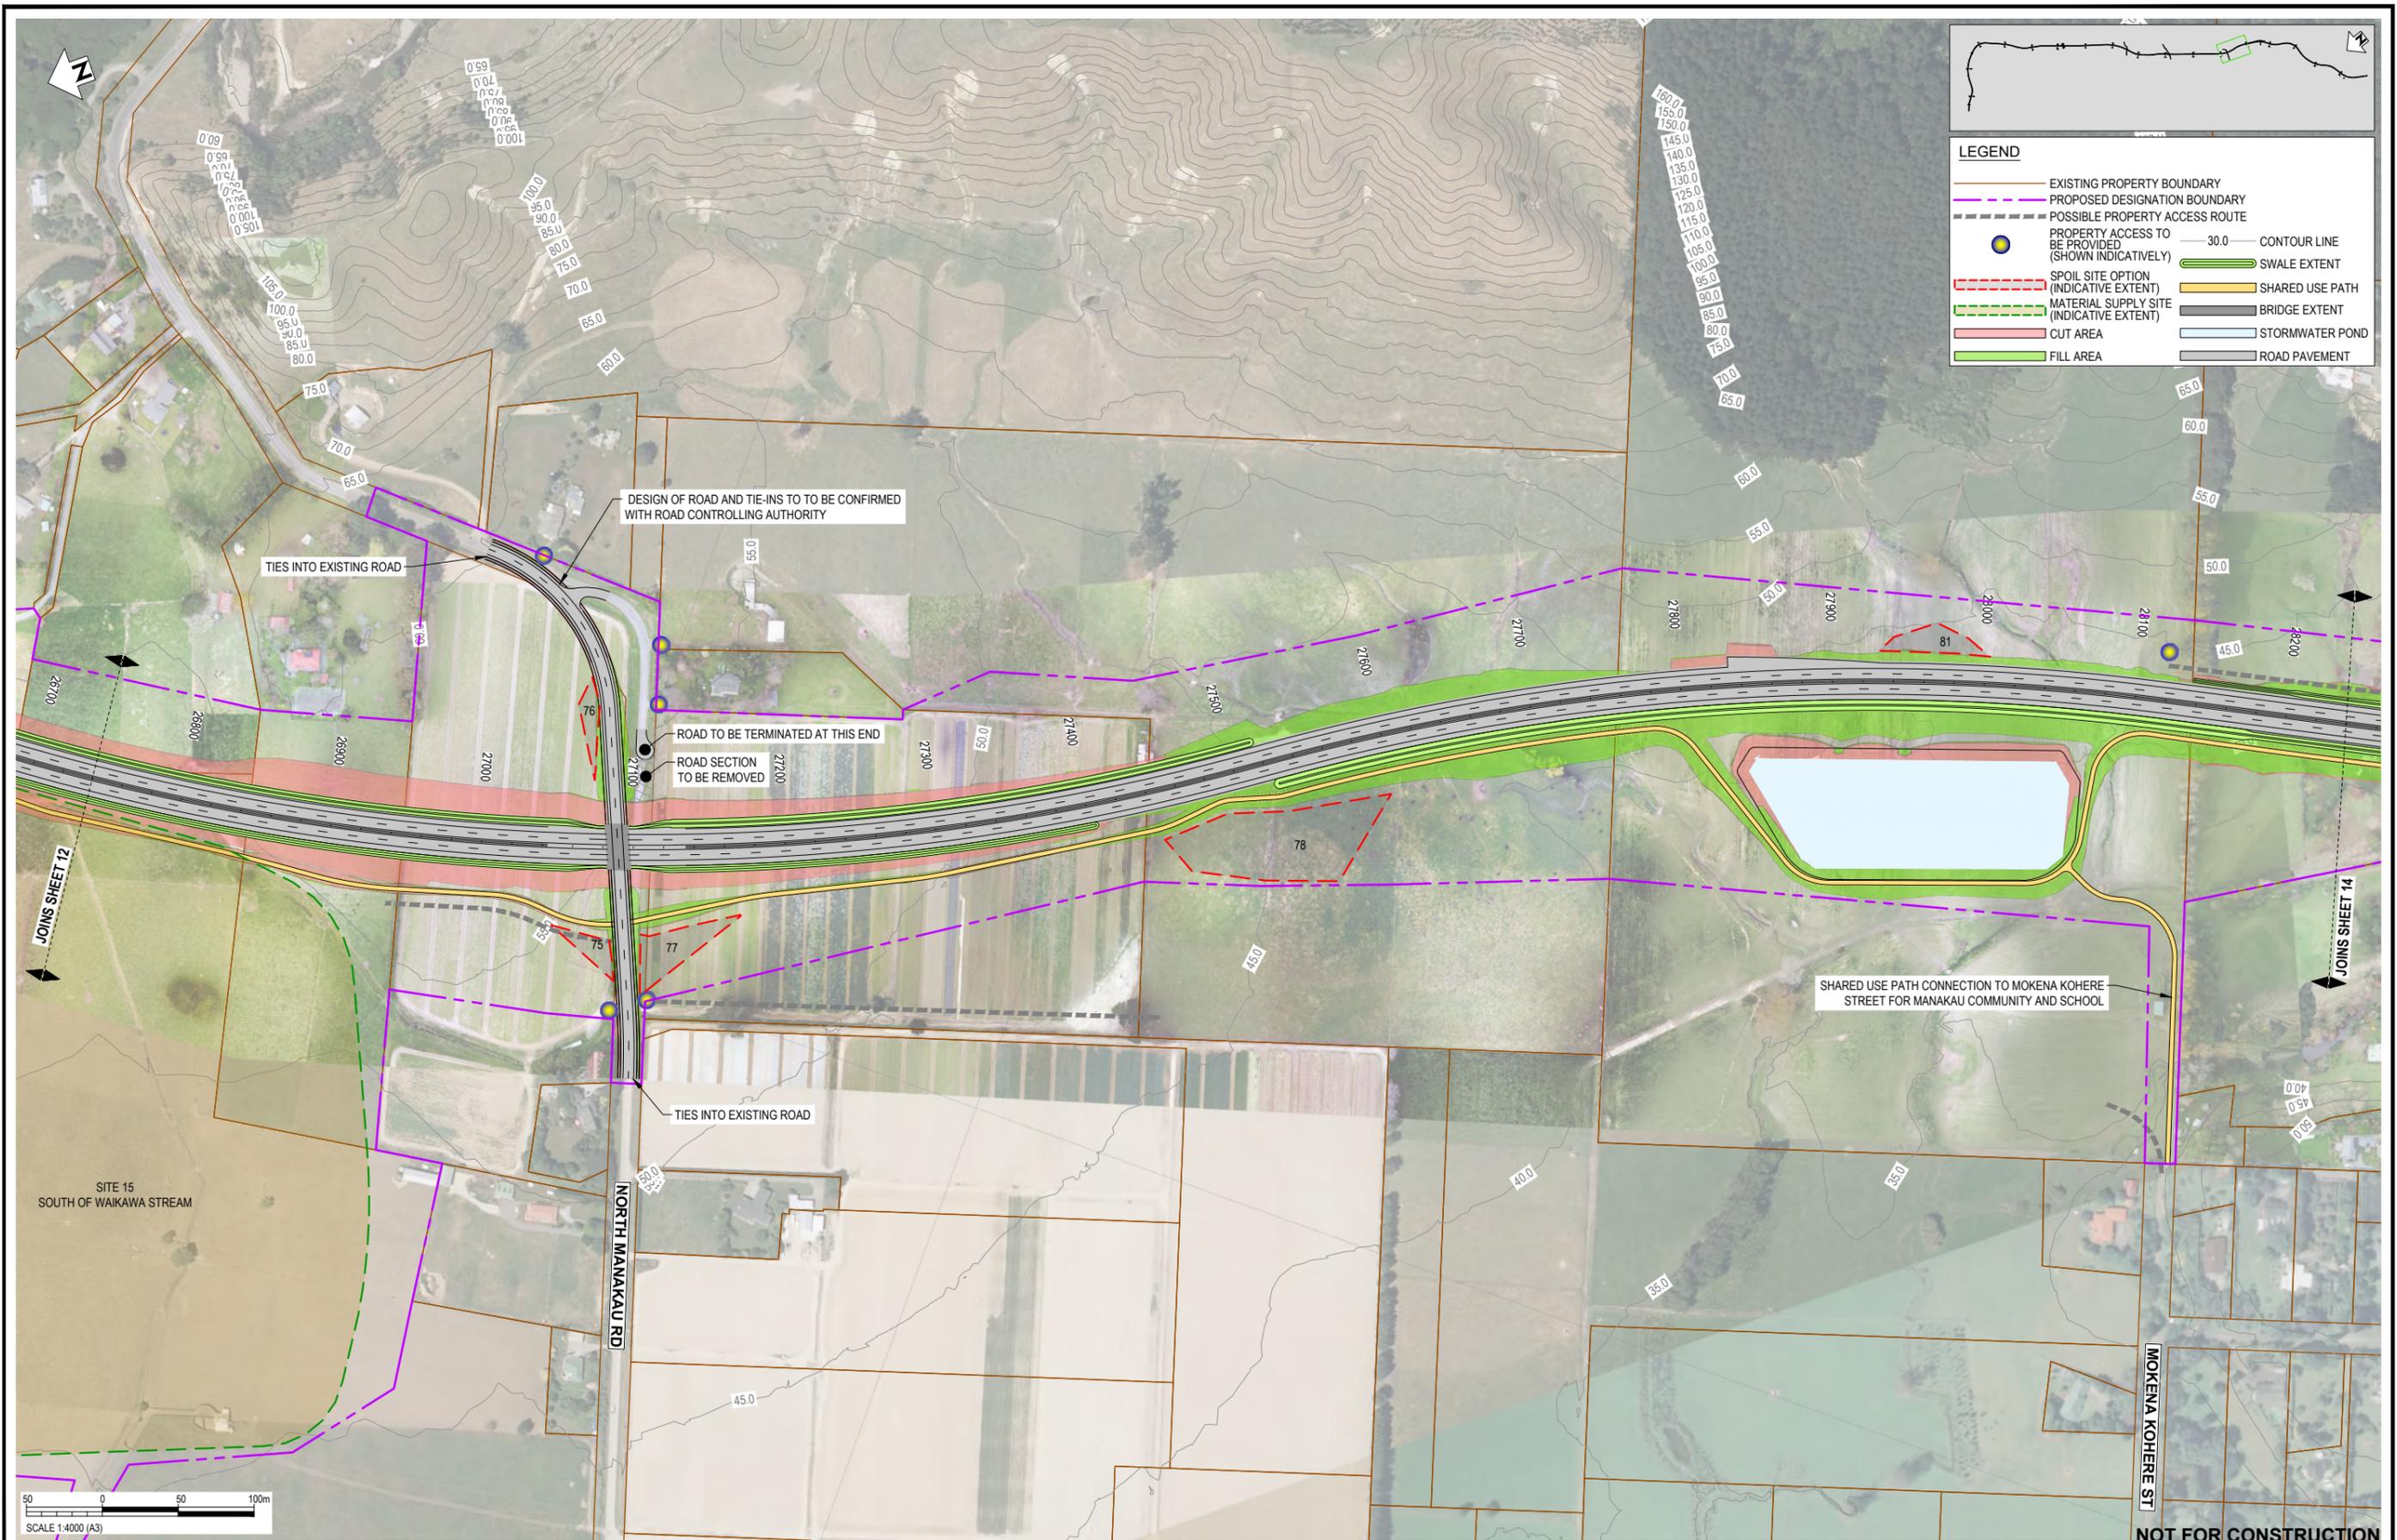

REV	DESCRIPTION	DRN	CHK	APP	DATE
H	VARIOUS UPDATES - ISSUED FOR RMA CONSENT	MH	KW	JP	10.10.22
G	ISSUED FOR RMA CONSENT	SS	KW	JP	19.08.22
F	ISSUED FOR CONSENT - DRAFT	SS	KW	JP	08.04.22
E	ISSUED FOR INFORMATION	SS	KC	JP	04.03.22
D	ISSUED FOR CONSENT - DRAFT	SS	KW	JP	09.12.21
C	ISSUED FOR CONSENTING - RE-ISSUE DRAFT REVIEW	SS	KW	JP	09.09.21
B	ISSUED FOR CONSENTING - DRAFT REVIEW	SS	KW	JP	30.08.21
A	ISSUED FOR DBC	SS	KW	JP	18.06.21

SURVEYED		
DESIGNED	Steve Muller	18.06.21
DRAWN	Steve Sutton	18.06.21
CAD REVIEW	Steve Sutton	18.06.21
DESIGN CHECK	Jamie Povall	08.04.22
DESIGN REVIEW	Keith Weale	08.04.22
APPROVED	Jamie Povall	10.10.22
PROF REGISTRATION:		

Client:




WAKA KOTAHI
 OTAKI TO NORTH OF LEVIN PROJECT
 GENERAL ARRANGEMENT PLAN - INDICATIVE
 SHEET 13

Status Stamp	FOR CONSENT
Date Stamp	10.10.22
Scale	1 : 4000 (A3)
Drawing No.	310203848-01-100-C1012
Rev.	H



REV	DESCRIPTION	DRN	CHK	APP	DATE
H	VARIOUS UPDATES - ISSUED FOR RMA CONSENT	MH	KW	JP	10.10.22
G	ISSUED FOR RMA CONSENT	SS	KW	JP	19.08.22
F	ISSUED FOR CONSENT - DRAFT	SS	KW	JP	08.04.22
E	ISSUED FOR INFORMATION	SS	KC	JP	04.03.22
D	ISSUED FOR CONSENT - DRAFT	SS	KW	JP	08.12.21
C	ISSUED FOR CONSENTING - RE-ISSUE DRAFT REVIEW	SS	KW	JP	09.09.21
B	ISSUED FOR CONSENTING - DRAFT REVIEW	SS	KW	JP	30.08.21
A	ISSUED FOR DBC	SS	KW	JP	18.06.21

SURVEYED	DESIGNED	DRAWN	CAD REVIEW	DESIGN CHECK	DESIGN REVIEW	APPROVED	PROF REGISTRATION:
	Steve Muller	Steve Sutton	Steve Sutton	Jamie Povall	Keith Weale	Jamie Povall	
	18.06.21	18.06.21	18.06.21	08.04.22	08.04.22	10.10.222	


Client: **WAKA KOTAHI**
NZ TRANSPORT AGENCY

WAKA KOTAHI
OTAKI TO NORTH OF LEVIN PROJECT

GENERAL ARRANGEMENT PLAN - INDICATIVE
SHEET 14

Status Stamp	FOR CONSENT
Date Stamp	10.10.22
Scale	1 : 4000 (A3)
Drawing No.	310203848-01-100-C1013
Rev.	H

pw:\stntec-ap-pw-bentley.com\stntec-ap-pw-01\Documents\New Zealand Clients\NZTA (New Zealand Transport Agency)\310203848 - Otaki to North of Levin DBC\01 - Q2NL1100 - Geometric Design\310203848-01-100-C1013

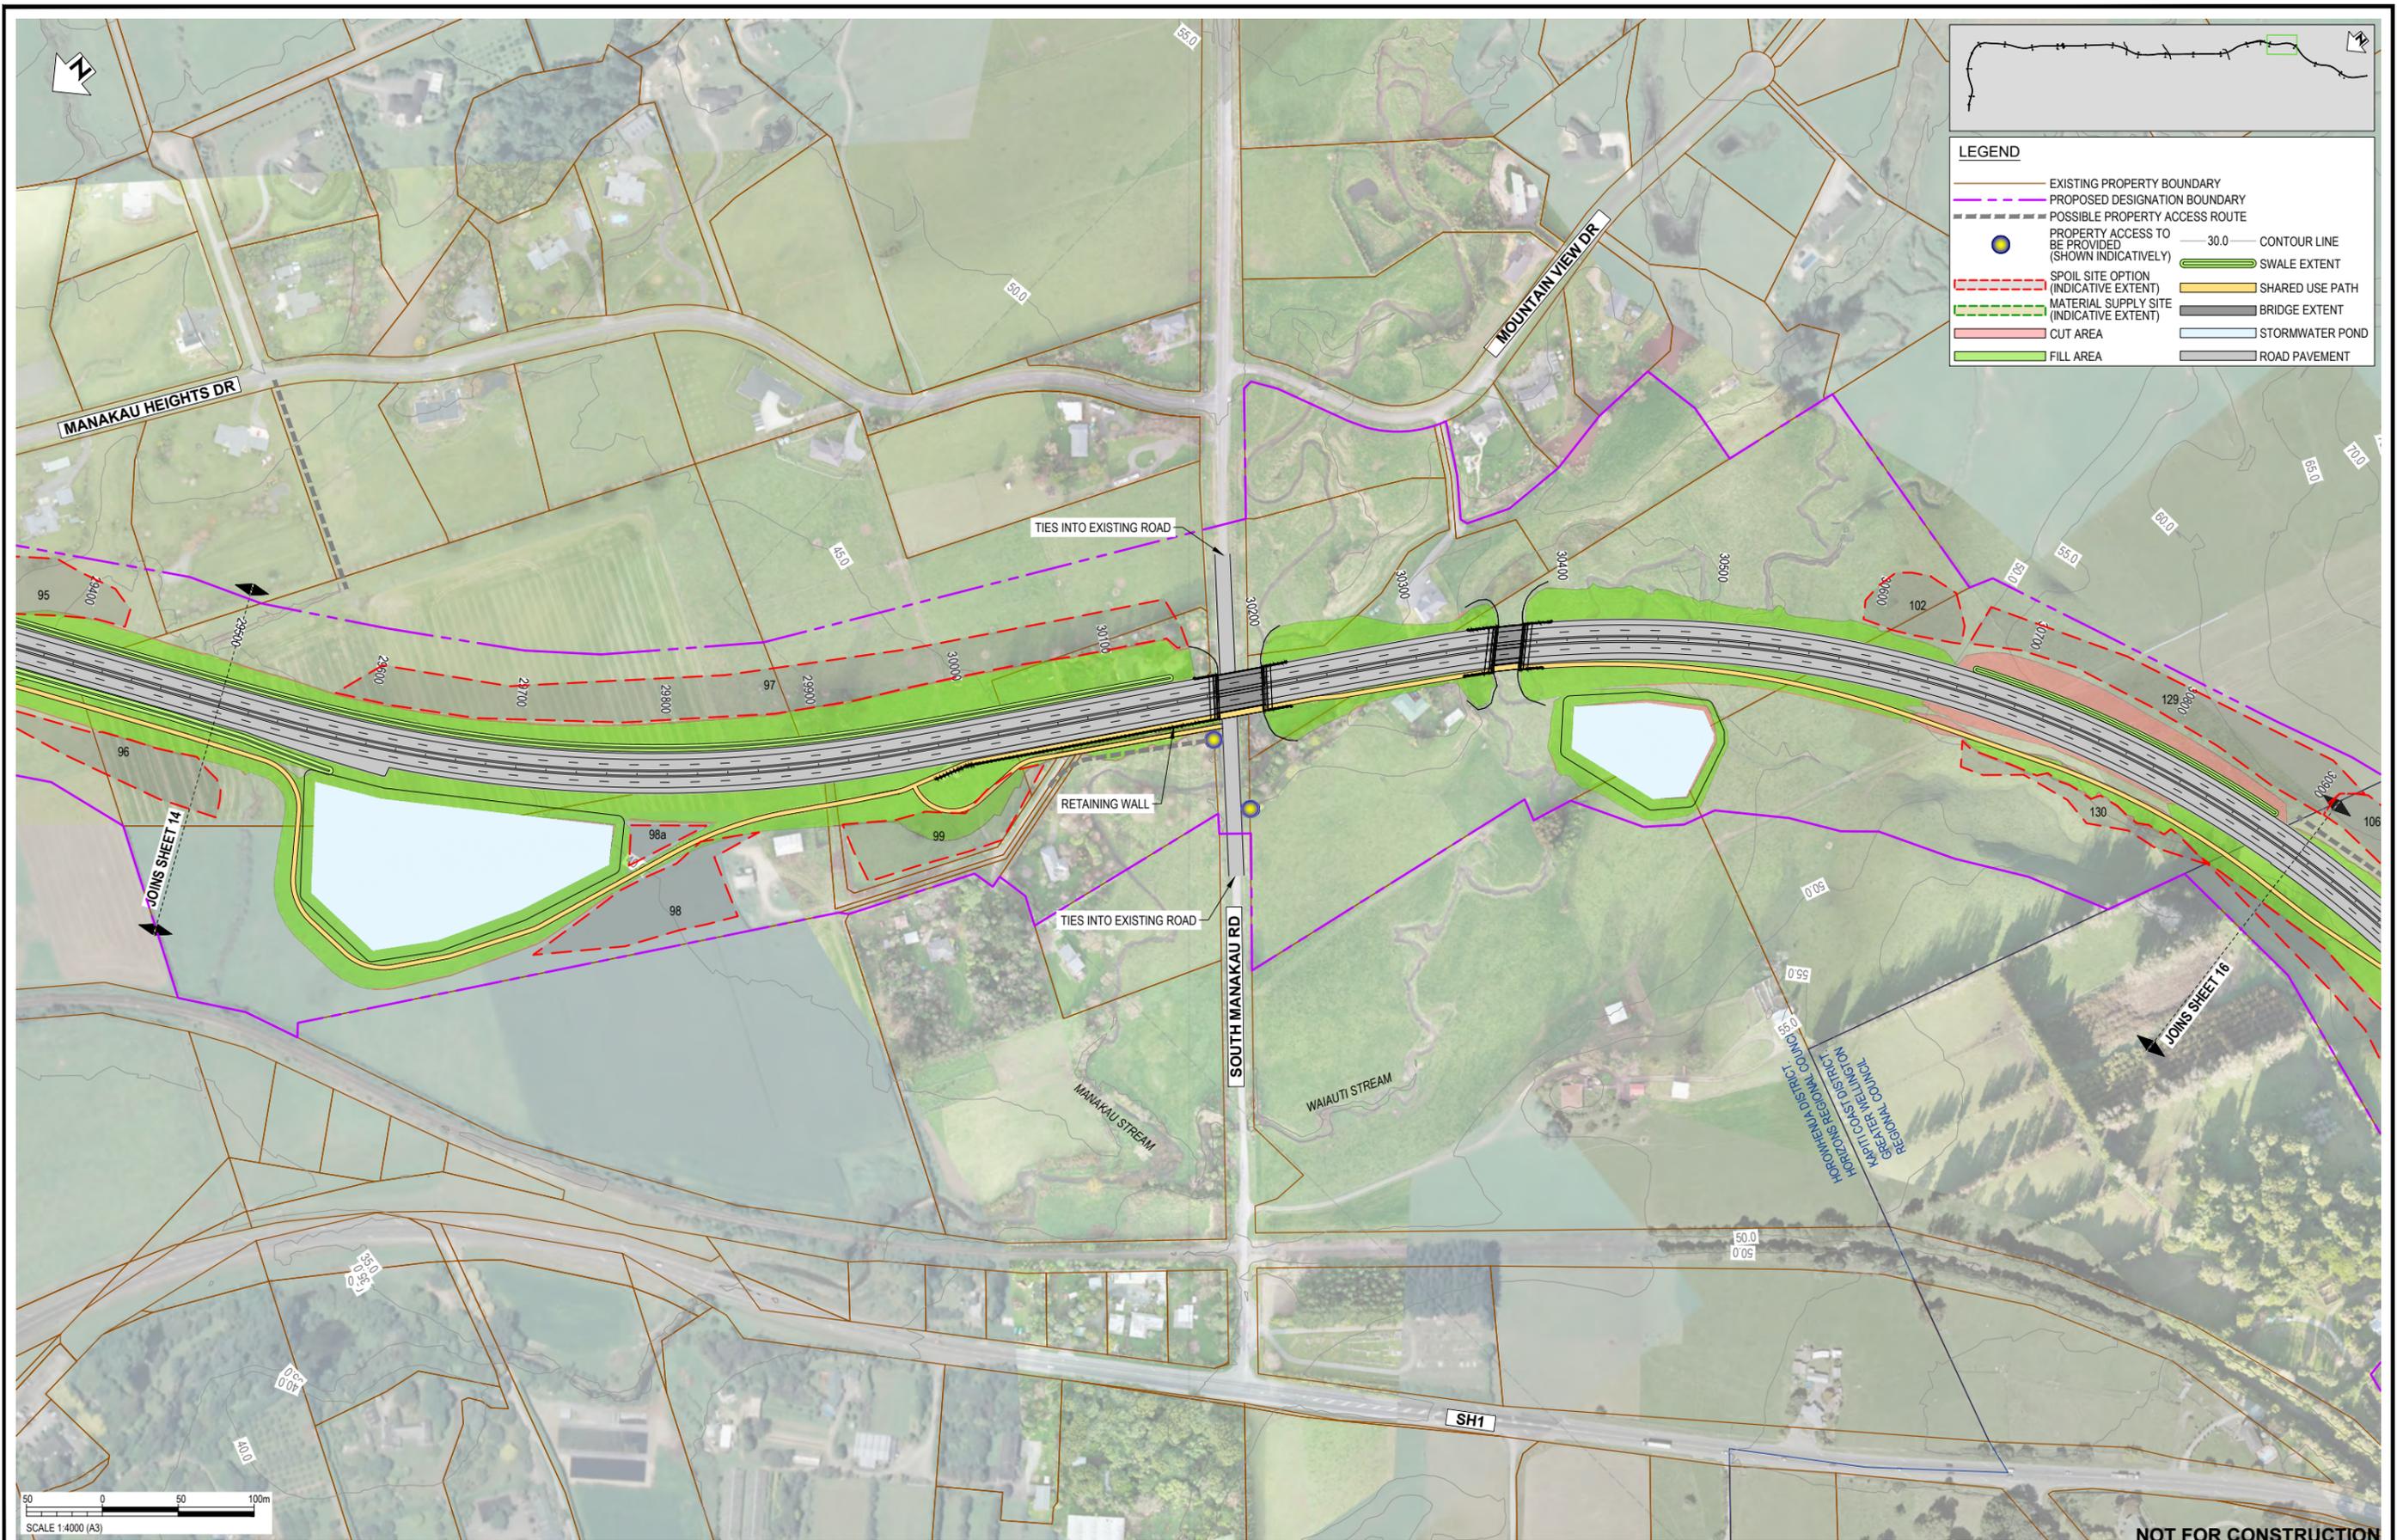

LEGEND

	EXISTING PROPERTY BOUNDARY		PROPOSED DESIGNATION BOUNDARY		POSSIBLE PROPERTY ACCESS ROUTE		PROPERTY ACCESS TO BE PROVIDED (SHOWN INDICATIVELY)		30.0 CONTOUR LINE		SWALE EXTENT
	SPOIL SITE OPTION (INDICATIVE EXTENT)		SHARED USE PATH		BRIDGE EXTENT		STORMWATER POND		CUT AREA		FILL AREA
	ROAD PAVEMENT										

REV	DESCRIPTION	DRN	CHK	APP	DATE
H	VARIOUS UPDATES - ISSUED FOR RMA CONSENT	MH	KW	JP	10.10.22
G	ISSUED FOR RMA CONSENT	SS	KW	JP	19.08.22
F	ISSUED FOR CONSENT - DRAFT	SS	KW	JP	08.04.22
E	ISSUED FOR INFORMATION	SS	KC	JP	04.03.22
D	ISSUED FOR CONSENT - DRAFT	SS	KW	JP	08.12.21
C	ISSUED FOR CONSENTING - RE-ISSUE DRAFT REVIEW	SS	KW	JP	09.09.21
B	ISSUED FOR CONSENTING - DRAFT REVIEW	SS	KW	JP	30.08.21
A	ISSUED FOR DBC	SS	KW	JP	18.06.21


SURVEYED	DESIGNED	DATE
Steve Muller	Steve Muller	18.06.21
Steve Sutton	Steve Sutton	18.06.21
Steve Sutton	Steve Sutton	18.06.21
Jamie Povall	Jamie Povall	08.04.22
Keith Weale	Keith Weale	08.04.22
Jamie Povall	Jamie Povall	10.10.22



Client: WAKA KOTAHI
 OTAKI TO NORTH OF LEVIN PROJECT
 GENERAL ARRANGEMENT PLAN - INDICATIVE
 SHEET 15

Status Stamp	FOR CONSENT
Date Stamp	10.10.22
Scale	1 : 4000 (A3)
Drawing No.	310203848-01-100-C1014
Rev.	H

pw:\stancap-pw.bentley.com:stancap-pw-01\Documents\New Zealand Clients\NZTA (New Zealand Transport Agency)\310203848 - Otaki to North of Levin DBC\01 - 02NL1100 - Geometric Design\310203848-01-100-C1014

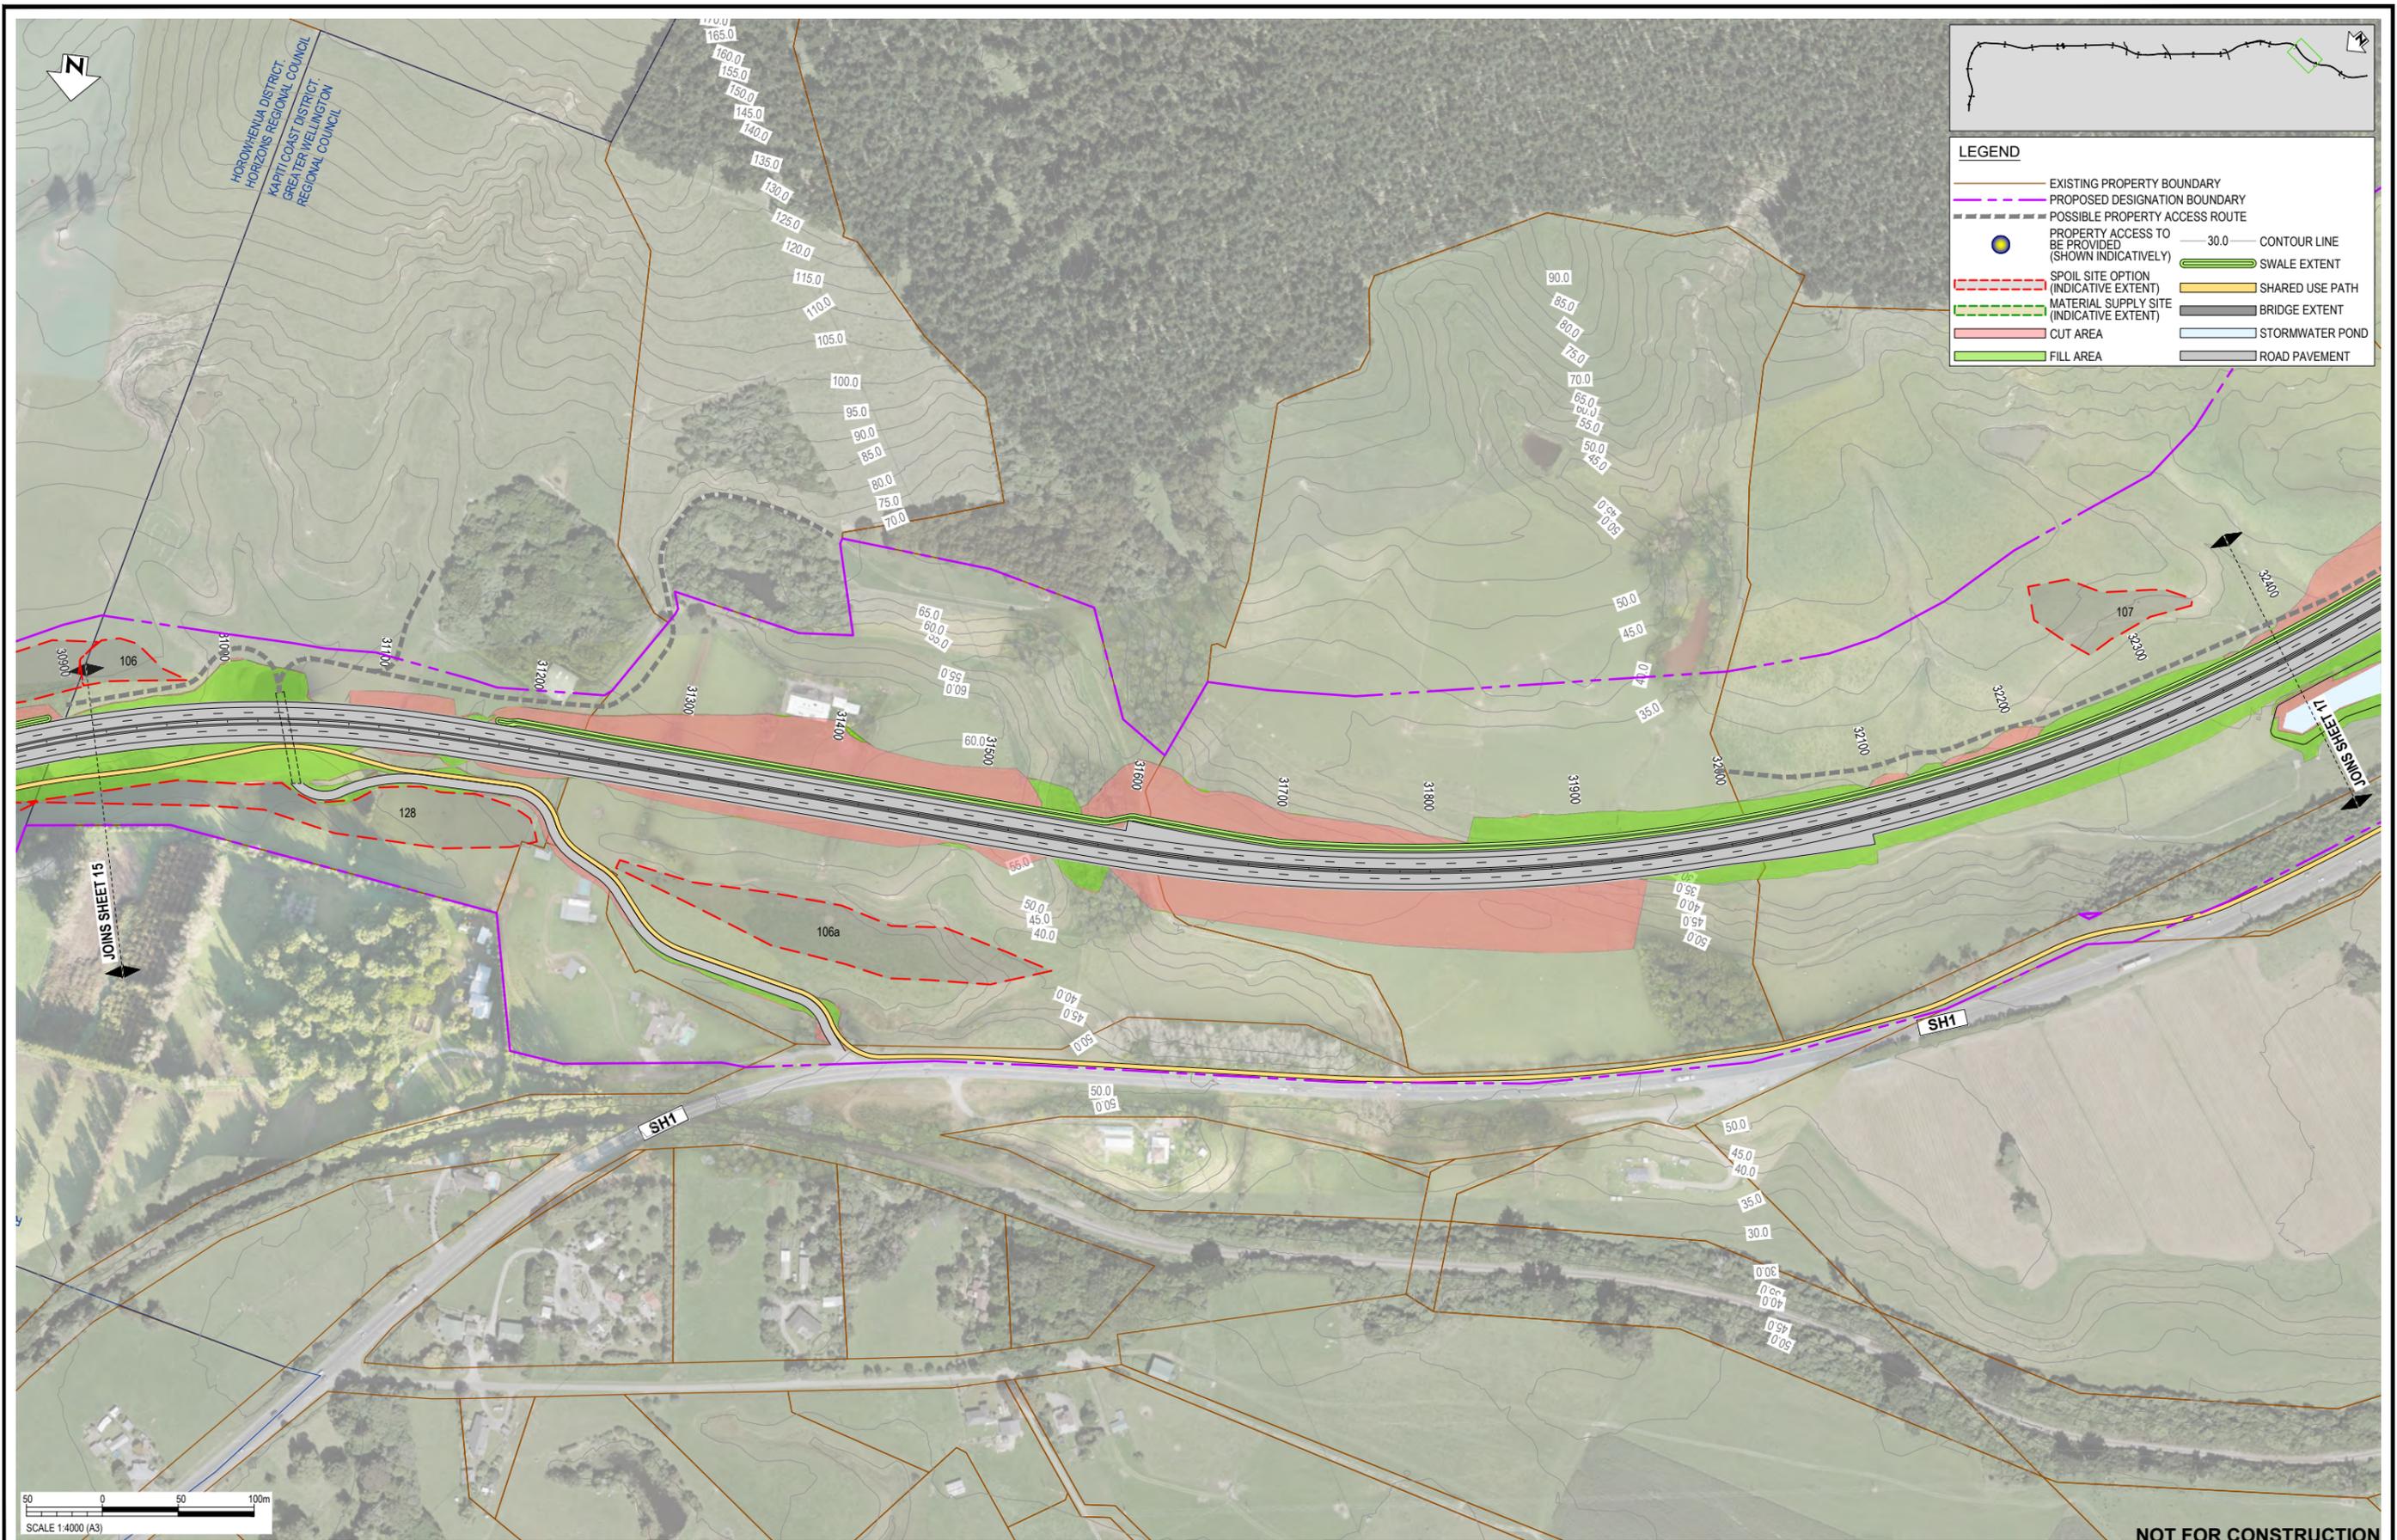

LEGEND

	EXISTING PROPERTY BOUNDARY		PROPOSED DESIGNATION BOUNDARY		30.0 CONTOUR LINE
	POSSIBLE PROPERTY ACCESS ROUTE		PROPERTY ACCESS TO BE PROVIDED (SHOWN INDICATIVELY)		SWALE EXTENT
	SPOIL SITE OPTION (INDICATIVE EXTENT)		SHARED USE PATH		BRIDGE EXTENT
	MATERIAL SUPPLY SITE (INDICATIVE EXTENT)		STORMWATER POND		ROAD PAVEMENT
	CUT AREA				
	FILL AREA				

0 50 100m
SCALE 1:4000 (A3)

NOT FOR CONSTRUCTION

REV	DESCRIPTION	DRN	CHK	APP	DATE
H	VARIOUS UPDATES - ISSUED FOR RMA CONSENT	MH	KW	JP	10.10.22
G	ISSUED FOR RMA CONSENT	SS	KW	JP	19.08.22
F	ISSUED FOR CONSENT - DRAFT	SS	KW	JP	08.04.22
E	ISSUED FOR INFORMATION	SS	KC	JP	04.03.22
D	ISSUED FOR CONSENT - DRAFT	SS	KW	JP	08.12.21
C	ISSUED FOR CONSENTING - RE-ISSUE DRAFT REVIEW	SS	KW	JP	09.09.21
B	ISSUED FOR CONSENTING - DRAFT REVIEW	SS	KW	JP	30.08.21
A	ISSUED FOR DBC	SS	KW	JP	18.06.21

SURVEYED	DESIGNED	DATE
Steve Muller	Steve Muller	18.06.21
Steve Sutton	Steve Sutton	18.06.21
Steve Sutton	Steve Sutton	18.06.21
Jamie Povall	Jamie Povall	08.04.22
Keith Weale	Keith Weale	08.04.22
Jamie Povall	Jamie Povall	10.10.22

Client:

WAKA KOTAHI
OTAKI TO NORTH OF LEVIN PROJECT
 GENERAL ARRANGEMENT PLAN - INDICATIVE
 SHEET 16

Status Stamp	FOR CONSENT
Date Stamp	10.10.22
Scale	1 : 4000 (A3)
Drawing No.	310203848-01-100-C1015
Rev.	H

pw:\stamtec-ap-pw-bentley.com\stamtec-ap-pw-01\Documents\New Zealand Clients\NZTA (New Zealand Transport Agency)\310203848 - Otaki to North of Levin DBC\01 - 02\NL1100 - Geometric Design\310203848-01-100-C1015



LEGEND

	EXISTING PROPERTY BOUNDARY		PROPOSED DESIGNATION BOUNDARY		30.0 CONTOUR LINE
	POSSIBLE PROPERTY ACCESS ROUTE		PROPERTY ACCESS TO BE PROVIDED (SHOWN INDICATIVELY)		SWALE EXTENT
	SPOIL SITE OPTION (INDICATIVE EXTENT)		SHARED USE PATH		BRIDGE EXTENT
	MATERIAL SUPPLY SITE (INDICATIVE EXTENT)		STORMWATER POND		ROAD PAVEMENT
	CUT AREA				
	FILL AREA				



NOT FOR CONSTRUCTION

REV	DESCRIPTION	DRN	CHK	APP	DATE
H	VARIOUS UPDATES - ISSUED FOR RMA CONSENT	MH	KW	JP	10.10.22
G	ISSUED FOR RMA CONSENT	SS	KW	JP	19.08.22
F	ISSUED FOR CONSENT - DRAFT	SS	KW	JP	08.04.22
E	ISSUED FOR INFORMATION	SS	KC	JP	04.03.22
D	ISSUED FOR CONSENT - DRAFT	SS	KW	JP	09.12.21
C	ISSUED FOR CONSENTING - RE-ISSUE DRAFT REVIEW	SS	KW	JP	09.09.21
B	ISSUED FOR CONSENTING - DRAFT REVIEW	SS	KW	JP	30.08.21
A	ISSUED FOR DBC	SS	KW	JP	18.06.21

SURVEYED	DESIGNED	DATE
Steve Muller	Steve Muller	18.06.21
Steve Sutton	Steve Sutton	18.06.21
Steve Sutton	Steve Sutton	18.06.21
Jamie Povall	Jamie Povall	08.04.22
Keith Weale	Keith Weale	08.04.22
Jamie Povall	Jamie Povall	10.10.22

Client:

WAKA KOTAHI
 OTAKI TO NORTH OF LEVIN PROJECT
 GENERAL ARRANGEMENT PLAN - INDICATIVE
 SHEET 17

Status Stamp	FOR CONSENT
Date Stamp	10.10.22
Scale	1 : 4000 (A3)
Drawing No.	310203848-01-100-C1016
Rev.	H



LEGEND

	EXISTING PROPERTY BOUNDARY		PROPOSED DESIGNATION BOUNDARY		POSSIBLE PROPERTY ACCESS ROUTE		PROPERTY ACCESS TO BE PROVIDED (SHOWN INDICATIVELY)		30.0 CONTOUR LINE
	SPOIL SITE OPTION (INDICATIVE EXTENT)		MATERIAL SUPPLY SITE (INDICATIVE EXTENT)		SWALE EXTENT		SHARED USE PATH		BRIDGE EXTENT
	CUT AREA		FILL AREA		STORMWATER POND		ROAD PAVEMENT		



NOT FOR CONSTRUCTION

REV	DESCRIPTION	DRN	CHK	APP	DATE
H	VARIOUS UPDATES - ISSUED FOR RMA CONSENT	MH	KW	JP	10.10.22
G	ISSUED FOR RMA CONSENT	SS	KW	JP	19.08.22
F	ISSUED FOR CONSENT - DRAFT	SS	KW	JP	08.04.22
E	ISSUED FOR INFORMATION	SS	KC	JP	04.03.22
D	ISSUED FOR CONSENT - DRAFT	SS	KW	JP	08.12.21
C	ISSUED FOR CONSENTING - RE-ISSUE DRAFT REVIEW	SS	KW	JP	09.09.21
B	ISSUED FOR CONSENTING - DRAFT REVIEW	SS	KW	JP	30.08.21
A	ISSUED FOR DBC	SS	KW	JP	18.06.21

SURVEYED		
DESIGNED	Steve Muller	18.06.21
DRAWN	Steve Sutton	18.06.21
CAD REVIEW	Steve Sutton	18.06.21
DESIGN CHECK	Jamie Poval	08.04.22
DESIGN REVIEW	Keith Weale	08.04.22
APPROVED	Jamie Poval	10.10.22
PROF REGISTRATION:		



Client: **WAKA KOTAHI**
OTAKI TO NORTH OF LEVIN PROJECT


GENERAL ARRANGEMENT PLAN - INDICATIVE
SHEET 18

Status Stamp	FOR CONSENT
Date Stamp	10.10.22
Scale	1 : 4000 (A3)
Drawing No.	310203848-01-100-C1017
Rev.	H

pw:\stntec-ap-pw.bentley.com:stntec-ap-pw-01\Documents\New Zealand Clients\NZTA (New Zealand Transport Agency)\310203848 - Otaki to North of Levin DBC\01 - 02NL1100 - Geometric Design\310203848-01-100-C1017



LEGEND	
	EXISTING PROPERTY BOUNDARY
	ROAD PAVEMENT
	PATH
	TRAFFIC ISLAND
	ROAD MARKINGS
	PROPERTY ACCESS TO BE PROVIDED (SHOWN INDICATIVELY)

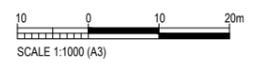

NOT FOR CONSTRUCTION

REV	DESCRIPTION	DRN	CHK	APP	DATE
E	PROPERTY ACCESS POINTS AND LEGEND ADDED	BH	KW	JP	19.10.22
D	VARIOUS UPDATES - ISSUED FOR RMA CONSENT	MH	KW	JP	10.10.22
C	ISSUED FOR RMA CONSENT	SS	KW	JP	19.08.22
B	ISSUED FOR CONSENT - DRAFT	SS	KW	JP	20.04.22
A	ISSUED FOR CONSENT - DRAFT	SS	KW	JP	09.12.21

SURVEYED		
DESIGNED	Keith Weale	06.06.21
DRAWN	Reid Hermansen	06.06.21
CAD REVIEW	Steve Sutton	09.12.21
DESIGN CHECK	Jamie Povall	09.12.21
DESIGN REVIEW	Keith Weale	14.04.22
APPROVED	Jamie Povall	19.10.22



Client: WAKA KOTAHI
 OTAKI TO NORTH OF LEVIN PROJECT
 GENERAL ARRANGEMENT PLAN - INDICATIVE SHEET 19
 TARARUA ROAD / STATE HIGHWAY 1 TRAFFIC SIGNALS

Status Stamp	FOR CONSENT
Date Stamp	19.10.22
Scales	1: 1000 (A3)
Drawing No.	310203848-01-100-C1018
Rev.	E

pw:\stantec-ap-pw-bentley.com\stantec-ap-pw-01\Documents\New Zealand Clients\NZTA (New Zealand Transport Agency)\310203848 - Otaki to North of Levin DBC01 - O2NL100 - Geometric Design\310203848-01-100-C1018