



**LEGEND**

- EXISTING PROPERTY BOUNDARY
- PROPOSED DESIGNATION BOUNDARY
- TEMPORARY WORKS AREA
- WATER SUPPLY STORAGE AREA (INDICATIVE)
- WATER SUPPLY ROUTE (INDICATIVE)
- ABSTRACTION REACH EXTENT (INDICATIVE)

**NOTE**

1. IT IS LIKELY THAT SMALLER TEMPORARY COMPOUNDS WILL BE ESTABLISHED AT EACH OF THE BRIDGE SITES TO SPECIFICALLY SUPPORT THE CONSTRUCTION OF THE BRIDGES. THESE ARE LIKELY TO VARY IN SIZE FROM 400m<sup>2</sup> TO 800m<sup>2</sup> FOR THE LARGER BRIDGES. COMPOUNDS FOR CONSTRUCTING BRIDGES MAY BE LOCATED AT EITHER ABUTMENT OF THE BRIDGE, OR BOTH.

**GENERAL NOTE**  
 DESIGN SHOWN IS A CONCEPT FOR PURPOSES OF ASSESSING ACTUAL AND POTENTIAL EFFECTS ON THE ENVIRONMENT. ALL INFORMATION SHOWN IS SUBJECT TO FURTHER DESIGN AND THE DETAILS MAY CHANGE WITHIN THE PARAMETERS OF ANY RMA APPROVALS. AREAS AND MEASUREMENTS SUBJECT TO SURVEY.



**NOT FOR CONSTRUCTION**

REV	DESCRIPTION	DRN	CHK	APP	DATE
E	WATER ABSTRACTION ADDED - DESIGNATION UPDATED - ISSUED FOR RMA CONSENT	MH	AW	JP	10.10.2022
D	ACCOMMODATION SITE SA LOCATION AMENDED	MH	JP	JP	21.09.22
C	ISSUED FOR RMA CONSENT	SS	JP	JP	19.08.22
B	ISSUED FOR CONSENT - DRAFT	SS	AW	JP	20.04.22
A	ISSUED FOR CONSENT - DRAFT	SS	AW	JP	09.12.21

STAGE	NAME	DATE
SURVEYED		
DESIGNED	Jamie Povall	11.11.21
DRAWN	Steve Sutton	11.11.21
CAD REVIEW	Steve Sutton	08.12.21
DESIGN CHECK	Jamie Povall	08.12.21
DESIGN REVIEW	Andy Wright	08.12.21
APPROVED	Jamie Povall	10.10.222
PROF REGISTRATION:		

Client:




**WAKA KOTAHI**  
 OTAKI TO NORTH OF LEVIN PROJECT

ACCOMMODATION WORKS  
 SHEET 1

Status Stamp	<b>FOR CONSENT</b>
Date Stamp	<b>10.10.22</b>
Scale	1 : 4000 (A3)
Drawing No.	310203848-01-500-C1000
Rev.	<b>E</b>



**LEGEND**

- EXISTING PROPERTY BOUNDARY
- PROPOSED DESIGNATION BOUNDARY
- TEMPORARY WORKS AREA
- WATER SUPPLY STORAGE AREA (INDICATIVE)
- WATER SUPPLY ROUTE (INDICATIVE)
- ABSTRACTION REACH EXTENT (INDICATIVE)

**NOTE**

1. IT IS LIKELY THAT SMALLER TEMPORARY COMPOUNDS WILL BE ESTABLISHED AT EACH OF THE BRIDGE SITES TO SPECIFICALLY SUPPORT THE CONSTRUCTION OF THE BRIDGES. THESE ARE LIKELY TO VARY IN SIZE FROM 400m<sup>2</sup> TO 800m<sup>2</sup> FOR THE LARGER BRIDGES. COMPOUNDS FOR CONSTRUCTING BRIDGES MAY BE LOCATED AT EITHER ABUTMENT OF THE BRIDGE, OR BOTH.

REV	DESCRIPTION	DRN	CHK	APP	DATE
E	WATER ABSTRACTION ADDED, DESIGNATION UPDATED - ISSUED FOR RMA CONSENT	MH	AW	JP	10.10.2022
D	ACCOMMODATION SITE SA LOCATION AMENDED	MH	JP	JP	21.09.22
C	ISSUED FOR RMA CONSENT	SS	JP	JP	19.08.22
B	ISSUED FOR CONSENT - DRAFT	SS	AW	JP	20.04.22
A	ISSUED FOR CONSENT - DRAFT	SS	AW	JP	09.12.21

SURVEYED	DESIGNED	DRAWN	CAD REVIEW	DESIGN CHECK	DESIGN REVIEW	APPROVED
	Jamie Povall	Steve Sutton	Steve Sutton	Jamie Povall	Andy Wright	Jamie Povall
	11.11.21	11.11.21	08.12.21	08.12.21	08.12.21	10.10.222

Client:

**WAKA KOTAHI**  
OTAKI TO NORTH OF LEVIN PROJECT

ACCOMMODATION WORKS  
SHEET 2

WAKA KOTAHI  
OTAKI TO NORTH OF LEVIN PROJECT

ACCOMMODATION WORKS  
SHEET 2

Status Stamp	<b>FOR CONSENT</b>
Date Stamp	<b>10.10.22</b>
Scales	1 : 4000 (A3)
Drawing No.	310203848-01-500-C1001
Rev.	<b>E</b>



**NOTE**

1. IT IS LIKELY THAT SMALLER TEMPORARY COMPOUNDS WILL BE ESTABLISHED AT EACH OF THE BRIDGE SITES TO SPECIFICALLY SUPPORT THE CONSTRUCTION OF THE BRIDGES. THESE ARE LIKELY TO VARY IN SIZE FROM 400m<sup>2</sup> TO 800m<sup>2</sup> FOR THE LARGER BRIDGES. COMPOUNDS FOR CONSTRUCTING BRIDGES MAY BE LOCATED AT EITHER ABUTMENT OF THE BRIDGE, OR BOTH.

REV	DESCRIPTION	DRN	CHK	APP	DATE
E	WATER ABSTRACTION ADDED, DESIGNATION UPDATED - ISSUED FOR RMA CONSENT	MH	AW	JP	10.10.2022
D	ACCOMMODATION SITE SA LOCATION AMENDED	MH	JP	JP	21.09.22
C	ISSUED FOR RMA CONSENT	SS	JP	JP	19.08.22
B	ISSUED FOR CONSENT - DRAFT	SS	AW	JP	20.04.22
A	ISSUED FOR CONSENT - DRAFT	SS	AW	JP	09.12.21

STATUS	NAME	DATE
SURVEYED		
DESIGNED	Jamie Povall	11.11.21
DRAWN	Steve Sutton	11.11.21
CAD REVIEW	Steve Sutton	08.12.21
DESIGN CHECK	Jamie Povall	08.12.21
DESIGN REVIEW	Andy Wright	08.12.21
APPROVED	Jamie Povall	10.10.222
PROF REGISTRATION:		

Client:




**WAKA KOTAHI**  
**OTAKI TO NORTH OF LEVIN PROJECT**

ACCOMMODATION WORKS  
 SHEET 3

Status Stamp	<b>FOR CONSENT</b>
Date Stamp	<b>10.10.22</b>
Scale	1 : 4000 (A3)
Drawing No.	310203848-01-500-C1002
Rev.	<b>E</b>



**LEGEND**

- EXISTING PROPERTY BOUNDARY
- PROPOSED DESIGNATION BOUNDARY
- TEMPORARY WORKS AREA
- WATER SUPPLY STORAGE AREA (INDICATIVE)
- WATER SUPPLY ROUTE (INDICATIVE)
- ABSTRACTION REACH EXTENT (INDICATIVE)

**NOTE**

1. IT IS LIKELY THAT SMALLER TEMPORARY COMPOUNDS WILL BE ESTABLISHED AT EACH OF THE BRIDGE SITES TO SPECIFICALLY SUPPORT THE CONSTRUCTION OF THE BRIDGES. THESE ARE LIKELY TO VARY IN SIZE FROM 400m<sup>2</sup> TO 800m<sup>2</sup> FOR THE LARGER BRIDGES. COMPOUNDS FOR CONSTRUCTING BRIDGES MAY BE LOCATED AT EITHER ABUTMENT OF THE BRIDGE, OR BOTH.

REV	DESCRIPTION	DRN	CHK	APP	DATE
E	WATER ABSTRACTION ADDED, DESIGNATION UPDATED - ISSUED FOR RMA CONSENT	MH	AW	JP	10.10.2022
D	ACCOMMODATION SITE SA LOCATION AMENDED	MH	JP	JP	21.09.22
C	ISSUED FOR RMA CONSENT	SS	JP	JP	19.08.22
B	ISSUED FOR CONSENT - DRAFT	SS	AW	JP	20.04.22
A	ISSUED FOR CONSENT - DRAFT	SS	AW	JP	09.12.21

SURVEYED	DESIGNED	DRAWN	CAD REVIEW	DESIGN CHECK	DESIGN REVIEW	APPROVED
	Jamie Povall	Steve Sutton	Steve Sutton	Jamie Povall	Andy Wright	Jamie Povall
	11.11.21	11.11.21	08.12.21	08.12.21	08.12.21	10.10.22

Client:




WAKA KOTAHI  
 OTAKI TO NORTH OF LEVIN PROJECT

ACCOMMODATION WORKS  
 SHEET 4

Status Stamp: **FOR CONSENT**

Date Stamp: **10.10.22**

Scale: 1 : 4000 (A3)

Drawing No: 310203848-01-500-C1003

Rev: **E**



**LEGEND**

- EXISTING PROPERTY BOUNDARY
- PROPOSED DESIGNATION BOUNDARY
- TEMPORARY WORKS AREA
- WATER SUPPLY STORAGE AREA (INDICATIVE)
- WATER SUPPLY ROUTE (INDICATIVE)
- ABSTRACTION REACH EXTENT (INDICATIVE)

**NOTE**

1. IT IS LIKELY THAT SMALLER TEMPORARY COMPOUNDS WILL BE ESTABLISHED AT EACH OF THE BRIDGE SITES TO SPECIFICALLY SUPPORT THE CONSTRUCTION OF THE BRIDGES. THESE ARE LIKELY TO VARY IN SIZE FROM 400m<sup>2</sup> TO 800m<sup>2</sup> FOR THE LARGER BRIDGES. COMPOUNDS FOR CONSTRUCTING BRIDGES MAY BE LOCATED AT EITHER ABUTMENT OF THE BRIDGE, OR BOTH.



TIES INTO ARAPAEPAE RD / QUEEN ST EAST ROUNDABOUT DESIGN. SHOWN FOR REFERENCE, NOT PART OF O2NL PROJECT

**NOT FOR CONSTRUCTION**

REV	DESCRIPTION	DRN	CHK	APP	DATE
E	WATER ABSTRACTION ADDED, DESIGNATION UPDATED - ISSUED FOR RMA CONSENT	MH	AW	JP	10.10.2022
D	ACCOMMODATION SITE SA LOCATION AMENDED	MH	JP	JP	21.09.22
C	ISSUED FOR RMA CONSENT	SS	JP	JP	19.08.22
B	ISSUED FOR CONSENT - DRAFT	SS	AW	JP	20.04.22
A	ISSUED FOR CONSENT - DRAFT	SS	AW	JP	09.12.21

SURVEYED	DESIGNED	DRAWN	CAD REVIEW	DESIGN CHECK	DESIGN REVIEW	APPROVED	PROF REGISTRATION:
	Jamie Povall	Steve Sutton	Steve Sutton	Jamie Povall	Andy Wright	Jamie Povall	
	11.11.21	11.11.21	08.12.21	08.12.21	08.12.21	10.10.222	

Client:

WAKA KOTAHI  
OTAKI TO NORTH OF LEVIN PROJECT

ACCOMMODATION WORKS  
SHEET 5

Status Stamp	<b>FOR CONSENT</b>
Date Stamp	<b>10.10.22</b>
Scale	1 : 4000 (A3)
Drawing No.	310203848-01-500-C1004
Rev.	<b>E</b>



**LEGEND**

- EXISTING PROPERTY BOUNDARY
- PROPOSED DESIGNATION BOUNDARY
- TEMPORARY WORKS AREA
- WATER SUPPLY STORAGE AREA (INDICATIVE)
- WATER SUPPLY ROUTE (INDICATIVE)
- ABSTRACTION REACH EXTENT (INDICATIVE)

**NOTE**

1. IT IS LIKELY THAT SMALLER TEMPORARY COMPOUNDS WILL BE ESTABLISHED AT EACH OF THE BRIDGE SITES TO SPECIFICALLY SUPPORT THE CONSTRUCTION OF THE BRIDGES. THESE ARE LIKELY TO VARY IN SIZE FROM 400m<sup>2</sup> TO 800m<sup>2</sup> FOR THE LARGER BRIDGES. COMPOUNDS FOR CONSTRUCTING BRIDGES MAY BE LOCATED AT EITHER ABUTMENT OF THE BRIDGE, OR BOTH.

SCALE 1:4000 (A3)

50	0	50	100m
----	---	----	------

ARAPAEPAE RD SOUTH (SH57)

NOT FOR CONSTRUCTION

REV	DESCRIPTION	DRN	CHK	APP	DATE
F	EAST-WEST ARTERIAL DESIGN REMOVED	MH	JP	JP	19/10/22
E	WATER ABSTRACTION ADDED, DESIGNATION UPDATED - ISSUED FOR RMA CONSENT	MH	AW	JP	10/10/2022
D	ACCOMMODATION SITE SA LOCATION AMENDED	MH	JP	JP	21/09/22
C	ISSUED FOR RMA CONSENT	SS	JP	JP	19/08/22
B	ISSUED FOR CONSENT - DRAFT	SS	AW	JP	20/04/22
A	ISSUED FOR CONSENT - DRAFT	SS	AW	JP	09/12/21

SURVEYED	DESIGNED	DRAWN	CAD REVIEW	DESIGN CHECK	DESIGN REVIEW	APPROVED
	Jamie Povall	Steve Sutton	Steve Sutton	Jamie Povall	Andy Wright	Jamie Povall
	11.11.21	11.11.21	08.12.21	08.12.21	08.12.21	19.10.22

Client:

WAKA KOTAHI  
OTAKI TO NORTH OF LEVIN PROJECT

ACCOMMODATION WORKS  
SHEET 6

Status Stamp	<b>FOR CONSENT</b>
Date Stamp	<b>19.10.22</b>
Scales	1:4000 (A3)
Drawing No.	310203848-01-500-C1005
Rev.	<b>F</b>



**LEGEND**

- EXISTING PROPERTY BOUNDARY
- PROPOSED DESIGNATION BOUNDARY
- TEMPORARY WORKS AREA
- WATER SUPPLY STORAGE AREA (INDICATIVE)
- WATER SUPPLY ROUTE (INDICATIVE)
- ABSTRACTION REACH EXTENT (INDICATIVE)

**NOTE**

1. IT IS LIKELY THAT SMALLER TEMPORARY COMPOUNDS WILL BE ESTABLISHED AT EACH OF THE BRIDGE SITES TO SPECIFICALLY SUPPORT THE CONSTRUCTION OF THE BRIDGES. THESE ARE LIKELY TO VARY IN SIZE FROM 400m<sup>2</sup> TO 800m<sup>2</sup> FOR THE LARGER BRIDGES. COMPOUNDS FOR CONSTRUCTING BRIDGES MAY BE LOCATED AT EITHER ABUTMENT OF THE BRIDGE, OR BOTH.



**NOT FOR CONSTRUCTION**

REV	DESCRIPTION	DRN	CHK	APP	DATE
E	WATER ABSTRACTION ADDED, DESIGNATION UPDATED - ISSUED FOR RMA CONSENT	MH	AW	JP	10.10.2022
D	ACCOMMODATION SITE SA LOCATION AMENDED	MH	JP	JP	21.09.22
C	ISSUED FOR RMA CONSENT	SS	JP	JP	19.08.22
B	ISSUED FOR CONSENT - DRAFT	SS	AW	JP	20.04.22
A	ISSUED FOR CONSENT - DRAFT	SS	AW	JP	09.12.21

SURVEYED	DESIGNED	DRAWN	CAD REVIEW	DESIGN CHECK	DESIGN REVIEW	APPROVED	PROF REGISTRATION:
	Jamie Povall	Steve Sutton	Steve Sutton	Jamie Povall	Andy Wright	Jamie Povall	
	11.11.21	11.11.21	08.12.21	08.12.21	08.12.21	10.10.222	

Client:




**WAKA KOTAHI**  
**OTAKI TO NORTH OF LEVIN PROJECT**

ACCOMMODATION WORKS  
**SHEET 7**

Status Stamp	<b>FOR CONSENT</b>
Date Stamp	<b>10.10.22</b>
Scale	1 : 4000 (A3)
Drawing No.	310203848-01-500-C1006
Rev.	<b>E</b>

pw:\stantec-ap-pw.bentley.com:\stantec-ap-pw-01\Documents\New Zealand Clients\NZTA (New Zealand Transport Agency)\310203848 - Otaki to North of Levin DBC\01 - 02NL500 - Accommodation Works\310203848-01-500-C1006



**LEGEND**

- EXISTING PROPERTY BOUNDARY
- PROPOSED DESIGNATION BOUNDARY
- TEMPORARY WORKS AREA
- WATER SUPPLY STORAGE AREA (INDICATIVE)
- WATER SUPPLY ROUTE (INDICATIVE)
- ABSTRACTION REACH EXTENT (INDICATIVE)

**NOTE**

1. IT IS LIKELY THAT SMALLER TEMPORARY COMPOUNDS WILL BE ESTABLISHED AT EACH OF THE BRIDGE SITES TO SPECIFICALLY SUPPORT THE CONSTRUCTION OF THE BRIDGES. THESE ARE LIKELY TO VARY IN SIZE FROM 400m<sup>2</sup> TO 800m<sup>2</sup> FOR THE LARGER BRIDGES. COMPOUNDS FOR CONSTRUCTING BRIDGES MAY BE LOCATED AT EITHER ABUTMENT OF THE BRIDGE, OR BOTH.



**NOT FOR CONSTRUCTION**


REV	DESCRIPTION	DRN	CHK	APP	DATE
E	WATER ABSTRACTION ADDED - DESIGNATION UPDATED - ISSUED FOR RMA CONSENT	MH	AW	JP	10.10.2022
D	ACCOMMODATION SITE SA LOCATION AMENDED	MH	JP	JP	21.09.22
C	ISSUED FOR RMA CONSENT	SS	JP	JP	19.08.22
B	ISSUED FOR CONSENT - DRAFT	SS	AW	JP	20.04.22
A	ISSUED FOR CONSENT - DRAFT	SS	AW	JP	09.12.21

SURVEYED	DESIGNED	DRAWN	CAD REVIEW	DESIGN CHECK	DESIGN REVIEW	APPROVED	PROF REGISTRATION:
	Jamie Povall	Steve Sutton	Steve Sutton	Jamie Povall	Andy Wright	Jamie Povall	
	11.11.21	11.11.21	08.12.21	08.12.21	08.12.21	10.10.222	



Client: WAKA KOTAHI  
 OTAKI TO NORTH OF LEVIN PROJECT  
 ACCOMMODATION WORKS  
 SHEET 8

Status Stamp	<b>FOR CONSENT</b>
Date Stamp	<b>10.10.22</b>
Scale	1 : 4000 (A3)
Drawing No.	310203848-01-500-C1007
Rev.	<b>E</b>

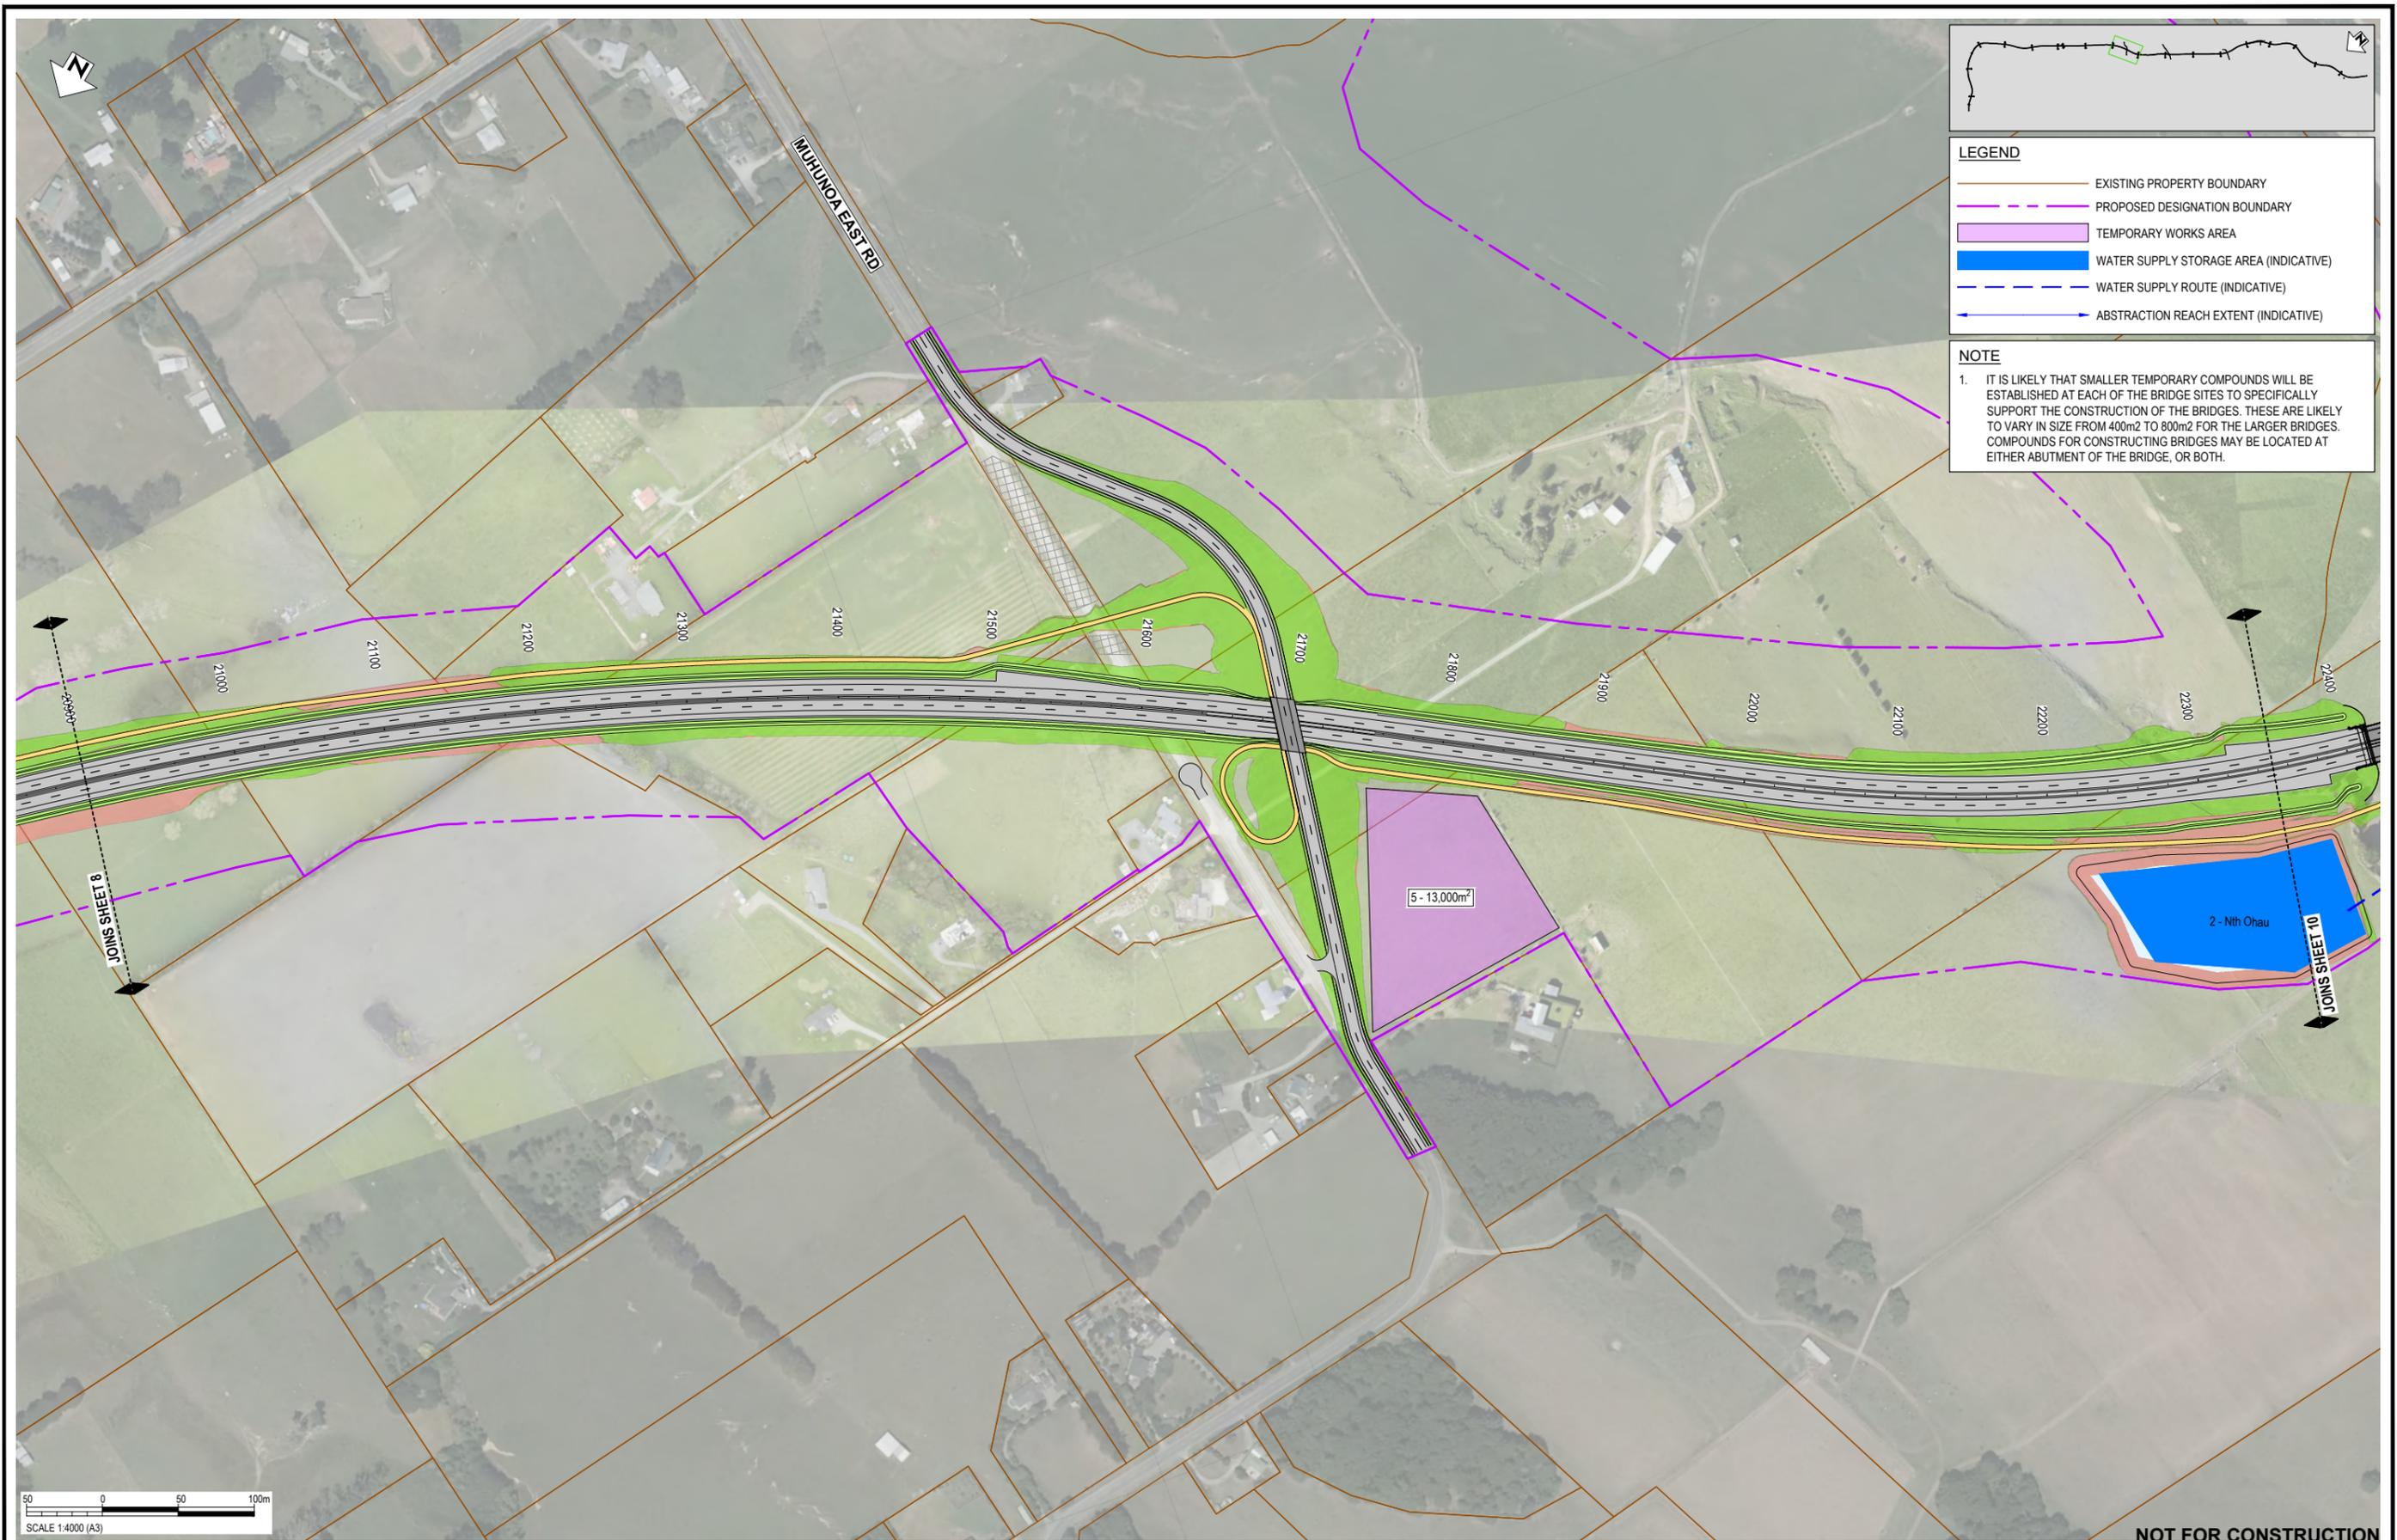

**LEGEND**

- EXISTING PROPERTY BOUNDARY
- PROPOSED DESIGNATION BOUNDARY
- TEMPORARY WORKS AREA
- WATER SUPPLY STORAGE AREA (INDICATIVE)
- WATER SUPPLY ROUTE (INDICATIVE)
- ABSTRACTION REACH EXTENT (INDICATIVE)

**NOTE**

1. IT IS LIKELY THAT SMALLER TEMPORARY COMPOUNDS WILL BE ESTABLISHED AT EACH OF THE BRIDGE SITES TO SPECIFICALLY SUPPORT THE CONSTRUCTION OF THE BRIDGES. THESE ARE LIKELY TO VARY IN SIZE FROM 400m<sup>2</sup> TO 800m<sup>2</sup> FOR THE LARGER BRIDGES. COMPOUNDS FOR CONSTRUCTING BRIDGES MAY BE LOCATED AT EITHER ABUTMENT OF THE BRIDGE, OR BOTH.

REV	DESCRIPTION	DRN	CHK	APP	DATE
E	WATER ABSTRACTION ADDED, DESIGNATION UPDATED - ISSUED FOR RMA CONSENT	MH	AW	JP	10.10.2022
D	ISSUED FOR RMA CONSENT	SS	JP	JP	19.08.22
C	ISSUED FOR INFORMATION ONLY	SS	AC	PP	05.07.22
B	ISSUED FOR CONSENT - DRAFT	SS	AW	JP	20.04.22
A	ISSUED FOR CONSENT - DRAFT	SS	AW	JP	09.12.21

SURVEYED	DESIGNED	DRAWN	CAD REVIEW	DESIGN CHECK	DESIGN REVIEW	APPROVED
	Jamie Povall	Steve Sutton	Steve Sutton	Jamie Povall	Andy Wright	Jamie Povall
	11.11.21	11.11.21	08.12.21	08.12.21	08.12.21	10.10.222


Client:




**WAKA KOTAHI**  
**OTAKI TO NORTH OF LEVIN PROJECT**

ACCOMMODATION WORKS  
**SHEET 9**

Status Stamp	<b>FOR CONSENT</b>
Date Stamp	<b>10.10.22</b>
Scale	1 : 4000 (A3)
Drawing No.	310203848-01-500-C1008
Rev.	<b>E</b>

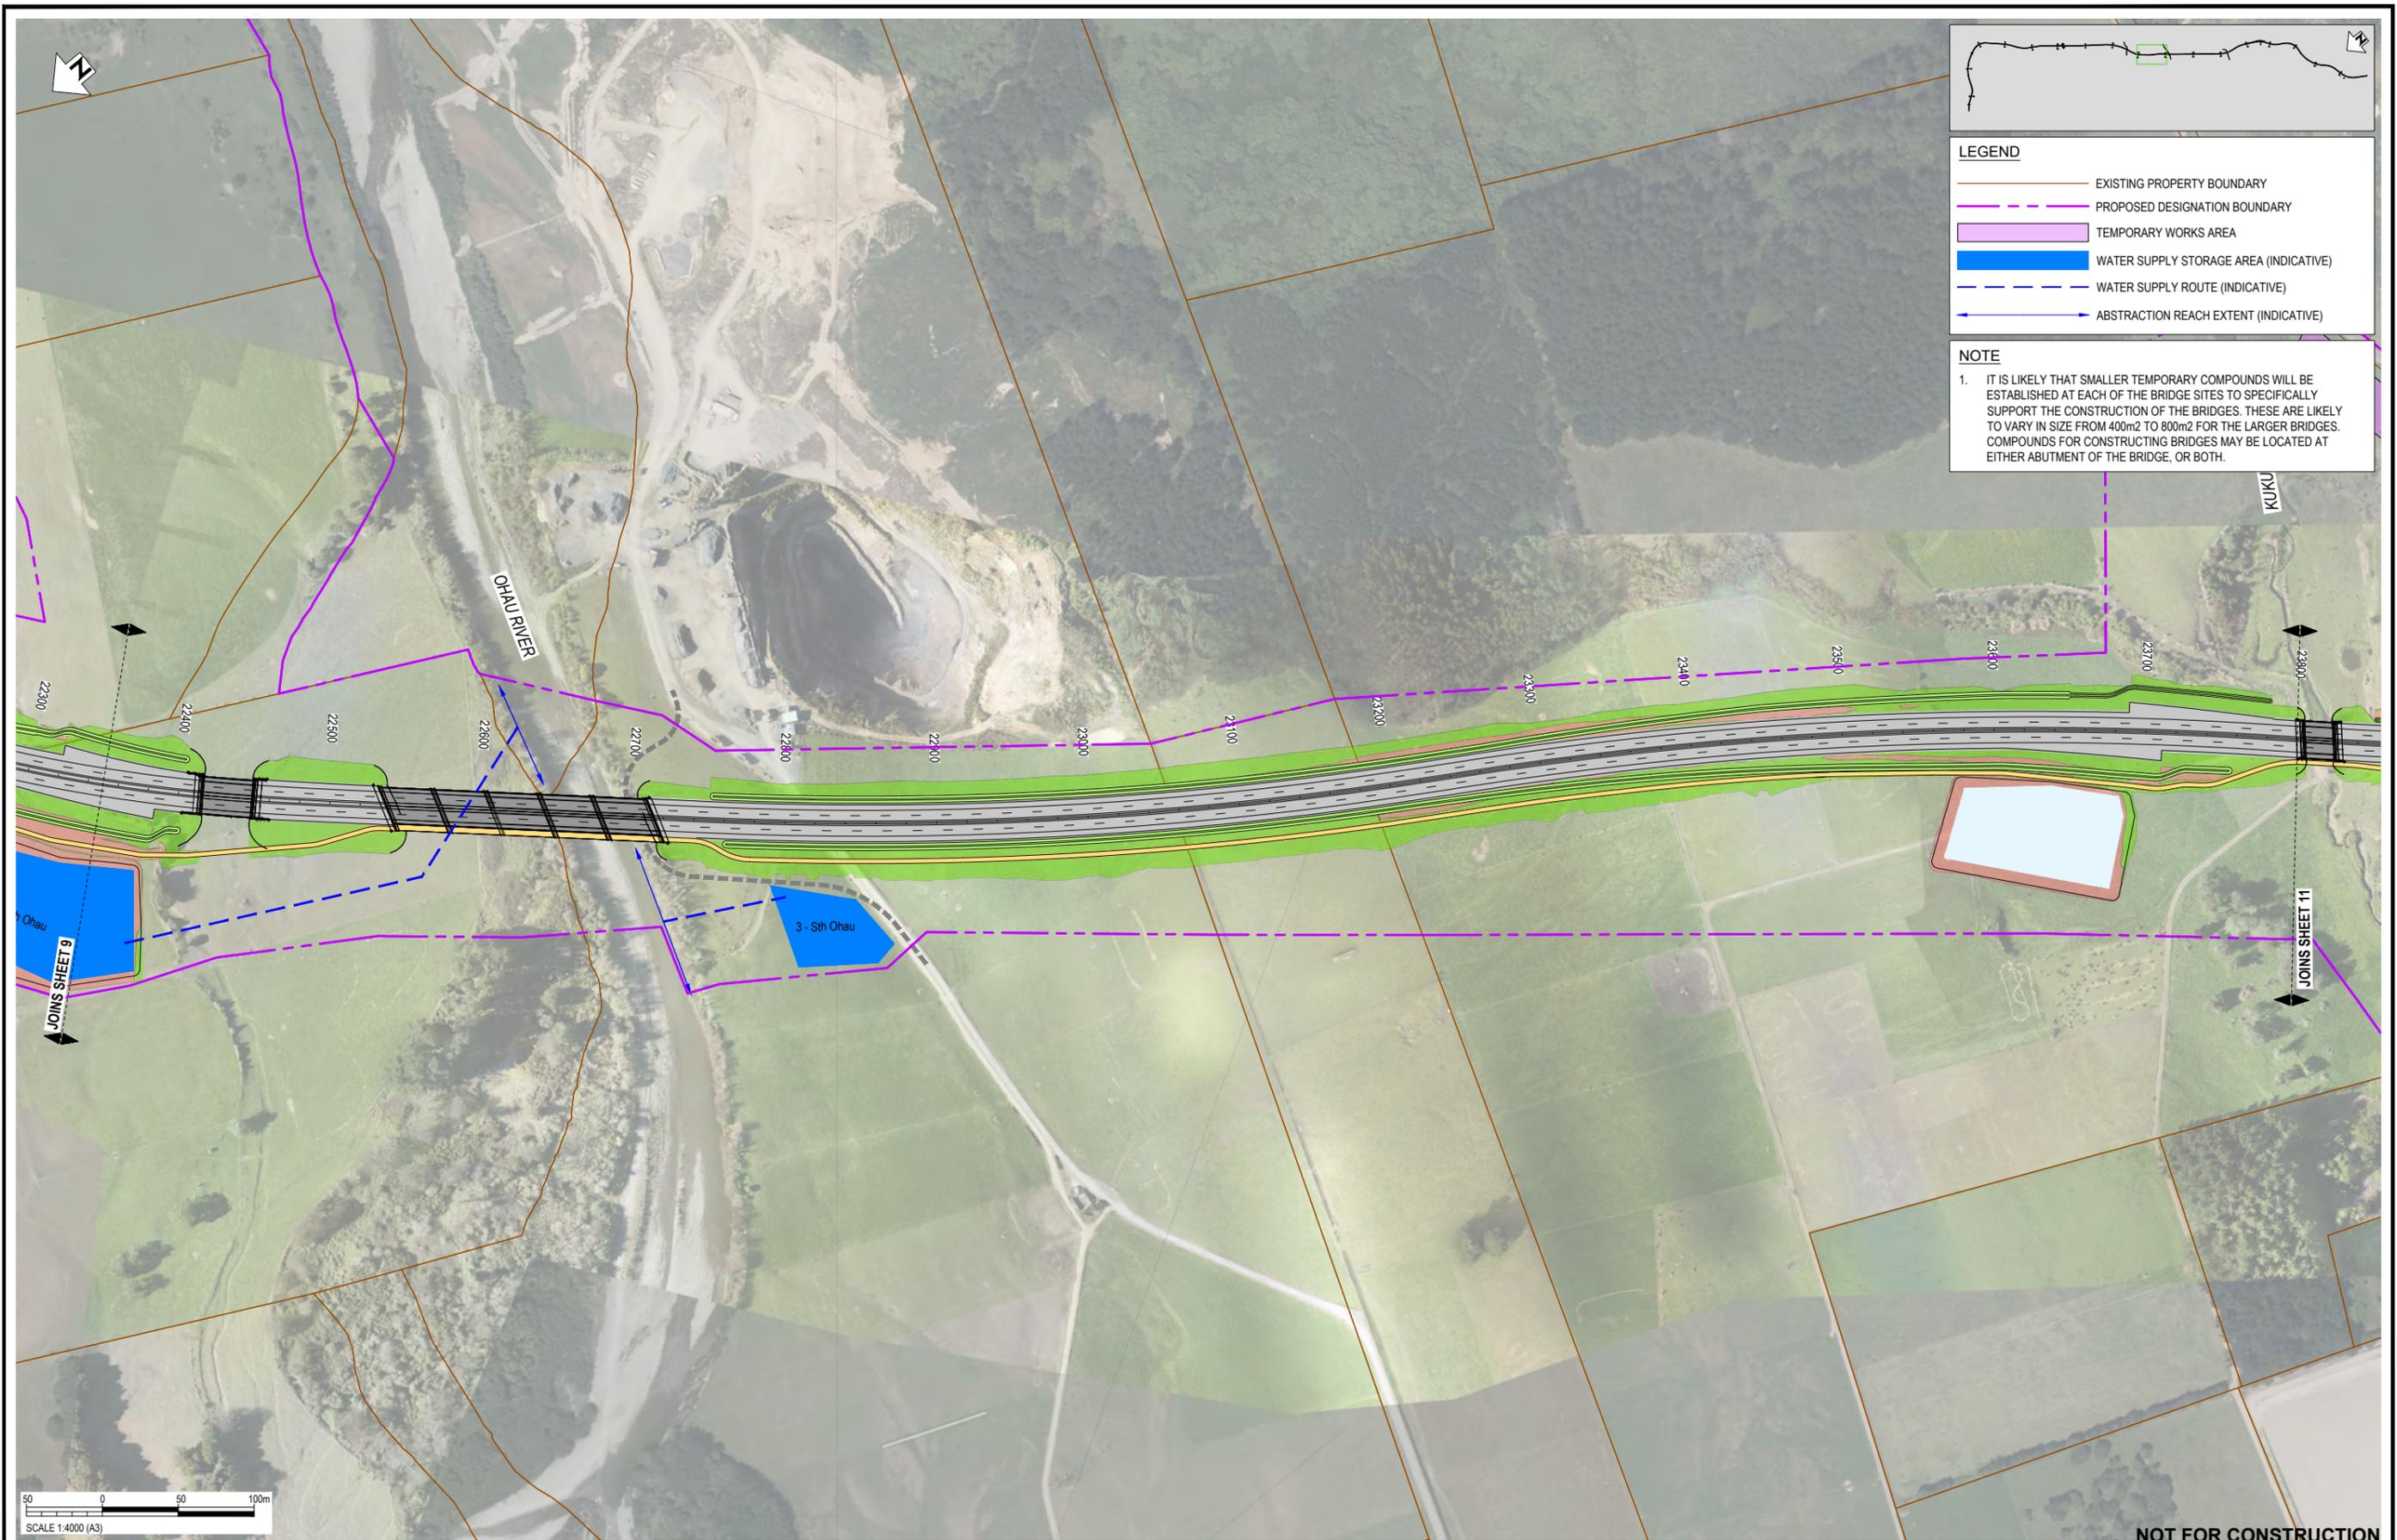

**LEGEND**

- EXISTING PROPERTY BOUNDARY
- PROPOSED DESIGNATION BOUNDARY
- TEMPORARY WORKS AREA
- WATER SUPPLY STORAGE AREA (INDICATIVE)
- WATER SUPPLY ROUTE (INDICATIVE)
- ABSTRACTION REACH EXTENT (INDICATIVE)

**NOTE**

1. IT IS LIKELY THAT SMALLER TEMPORARY COMPOUNDS WILL BE ESTABLISHED AT EACH OF THE BRIDGE SITES TO SPECIFICALLY SUPPORT THE CONSTRUCTION OF THE BRIDGES. THESE ARE LIKELY TO VARY IN SIZE FROM 400m<sup>2</sup> TO 800m<sup>2</sup> FOR THE LARGER BRIDGES. COMPOUNDS FOR CONSTRUCTING BRIDGES MAY BE LOCATED AT EITHER ABUTMENT OF THE BRIDGE, OR BOTH.

REV	DESCRIPTION	DRN	CHK	APP	DATE
E	WATER ABSTRACTION ADDED, DESIGNATION UPDATED - ISSUED FOR RMA CONSENT	MH	AW	JP	10.10.2022
D	ISSUED FOR RMA CONSENT	SS	JP	JP	19.08.22
C	ISSUED FOR INFORMATION ONLY	SS	AC	PP	05.07.22
B	ISSUED FOR CONSENT - DRAFT	SS	AW	JP	20.04.22
A	ISSUED FOR CONSENT - DRAFT	SS	AW	JP	09.12.21

STATUS	NAME	DATE
SURVEYED		
DESIGNED	Jamie Povall	11.11.21
DRAWN	Steve Sutton	11.11.21
CAD REVIEW	Steve Sutton	08.12.21
DESIGN CHECK	Jamie Povall	08.12.21
DESIGN REVIEW	Andy Wright	08.12.21
APPROVED	Jamie Povall	10.10.222
PROF REGISTRATION:		

Client:




WAKA KOTAHI  
OTAKI TO NORTH OF LEVIN PROJECT

ACCOMMODATION WORKS  
SHEET 10

Status Stamp	<b>FOR CONSENT</b>
Date Stamp	<b>10.10.22</b>
Scale	1 : 4000 (A3)
Drawing No.	310203848-01-500-C1009
Rev.	<b>F</b>



**LEGEND**

- EXISTING PROPERTY BOUNDARY
- PROPOSED DESIGNATION BOUNDARY
- TEMPORARY WORKS AREA
- WATER SUPPLY STORAGE AREA (INDICATIVE)
- WATER SUPPLY ROUTE (INDICATIVE)
- ABSTRACTION REACH EXTENT (INDICATIVE)

**NOTE**

1. IT IS LIKELY THAT SMALLER TEMPORARY COMPOUNDS WILL BE ESTABLISHED AT EACH OF THE BRIDGE SITES TO SPECIFICALLY SUPPORT THE CONSTRUCTION OF THE BRIDGES. THESE ARE LIKELY TO VARY IN SIZE FROM 400m<sup>2</sup> TO 800m<sup>2</sup> FOR THE LARGER BRIDGES. COMPOUNDS FOR CONSTRUCTING BRIDGES MAY BE LOCATED AT EITHER ABUTMENT OF THE BRIDGE, OR BOTH.

REV	DESCRIPTION	DRN	CHK	APP	DATE
E	WATER ABSTRACTION ADDED - DESIGNATION UPDATED - ISSUED FOR RMA CONSENT	MH	AW	JP	10.10.2022
D	ACCOMMODATION SITE 5A LOCATION AMENDED	MH	JP	JP	21.09.22
C	ISSUED FOR RMA CONSENT	SS	JP	JP	19.08.22
B	ISSUED FOR CONSENT - DRAFT	SS	AW	JP	20.04.22
A	ISSUED FOR CONSENT - DRAFT	SS	AW	JP	09.12.21

PROF REGISTRATION:	DATE	NAME	ROLE
SURVEYED	11.11.21	Jamie Povall	DESIGNED
DESIGNED	11.11.21	Steve Sutton	DRAWN
DRAWN	08.12.21	Steve Sutton	CAD REVIEW
CAD REVIEW	08.12.21	Jamie Povall	DESIGN CHECK
DESIGN CHECK	08.12.21	Andy Wright	DESIGN REVIEW
DESIGN REVIEW	10.10.22	Jamie Povall	APPROVED

Client:

**WAKA KOTAHI**  
OTAKI TO NORTH OF LEVIN PROJECT

ACCOMMODATION WORKS  
SHEET 11

Status Stamp		<b>FOR CONSENT</b>
Date Stamp		<b>10.10.22</b>
Scale		1 : 4000 (A3)
Drawing No.	310203848-01-500-C1010	Rev. <b>E</b>

**NOT FOR CONSTRUCTION**

pw:\stantec-ap-pw.bentley.com\stantec-ap-pw-01\Documents\New Zealand Clients\NZTA (New Zealand Transport Agency)\310203848 - Otaki to North of Levin DBC\01 - 02NL\500 - Accommodation Works\310203848-01-500-C1010



**LEGEND**

- EXISTING PROPERTY BOUNDARY
- PROPOSED DESIGNATION BOUNDARY
- TEMPORARY WORKS AREA
- WATER SUPPLY STORAGE AREA (INDICATIVE)
- WATER SUPPLY ROUTE (INDICATIVE)
- ABSTRACTION REACH EXTENT (INDICATIVE)

**NOTE**

1. IT IS LIKELY THAT SMALLER TEMPORARY COMPOUNDS WILL BE ESTABLISHED AT EACH OF THE BRIDGE SITES TO SPECIFICALLY SUPPORT THE CONSTRUCTION OF THE BRIDGES. THESE ARE LIKELY TO VARY IN SIZE FROM 400m<sup>2</sup> TO 800m<sup>2</sup> FOR THE LARGER BRIDGES. COMPOUNDS FOR CONSTRUCTING BRIDGES MAY BE LOCATED AT EITHER ABUTMENT OF THE BRIDGE, OR BOTH.



**NOT FOR CONSTRUCTION**

REV	DESCRIPTION	DRN	CHK	APP	DATE
E	WATER ABSTRACTION ADDED, DESIGNATION UPDATED - ISSUED FOR RMA CONSENT	MH	AW	JP	10.10.2022
D	ACCOMMODATION SITE SA LOCATION AMENDED	MH	JP	JP	21.09.22
C	ISSUED FOR RMA CONSENT	SS	JP	JP	19.08.22
B	ISSUED FOR CONSENT - DRAFT	SS	AW	JP	20.04.22
A	ISSUED FOR CONSENT - DRAFT	SS	AW	JP	09.12.21

SURVEYED	DESIGNED	DRAWN	CAD REVIEW	DESIGN CHECK	DESIGN REVIEW	APPROVED	PROF REGISTRATION:
	Jamie Povall	Steve Sutton	Steve Sutton	Jamie Povall	Andy Wright	Jamie Povall	
	11.11.21	11.11.21	08.12.21	08.12.21	08.12.21	10.10.222	


Client:

**WAKA KOTAHI**  
**OTAKI TO NORTH OF LEVIN PROJECT**

ACCOMMODATION WORKS  
**SHEET 12**

Status Stamp	<b>FOR CONSENT</b>
Date Stamp	<b>10.10.22</b>
Scale	1 : 4000 (A3)
Drawing No.	310203848-01-500-C1011
Rev.	<b>E</b>

pw:\stntec-ap-pw.bentley.com\stntec-ap-pw-01\Documents\New Zealand Clients\NZTA (New Zealand Transport Agency)\310203848 - Otaki to North of Levin DBC\01 - 02NL500 - Accommodation Works\310203848-01-500-C1011

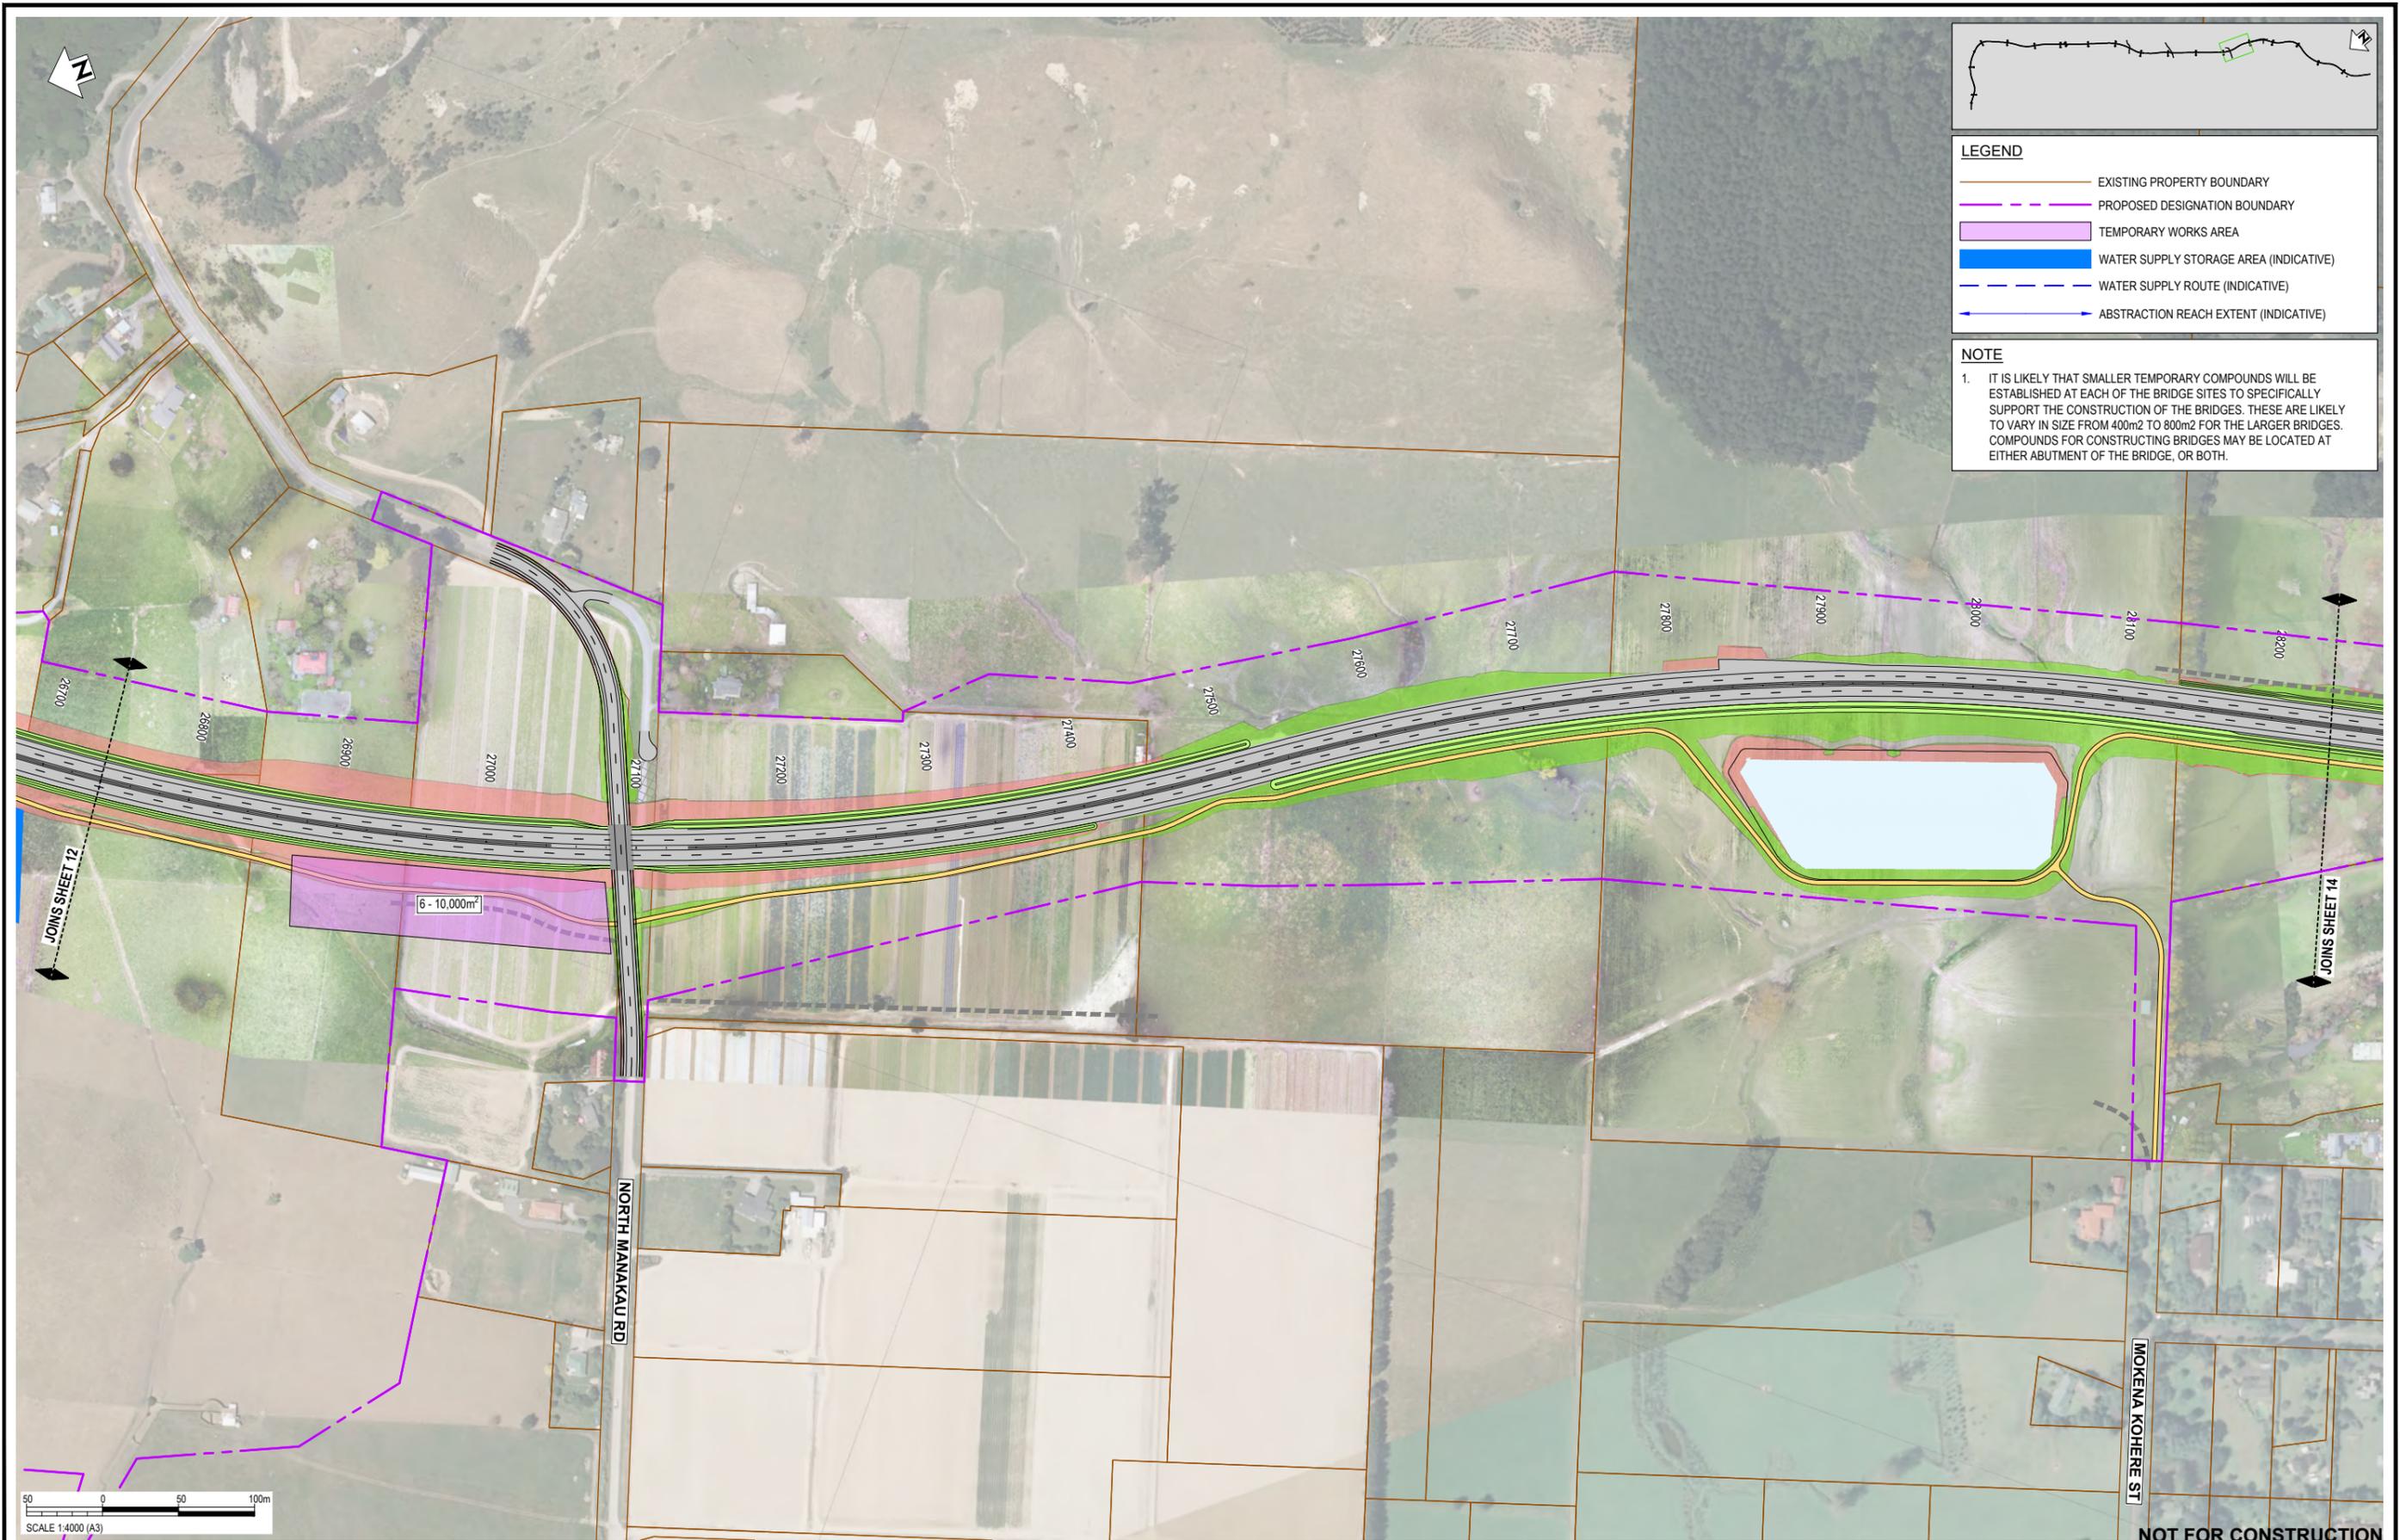

**LEGEND**

- EXISTING PROPERTY BOUNDARY
- PROPOSED DESIGNATION BOUNDARY
- TEMPORARY WORKS AREA
- WATER SUPPLY STORAGE AREA (INDICATIVE)
- WATER SUPPLY ROUTE (INDICATIVE)
- ABSTRACTION REACH EXTENT (INDICATIVE)

**NOTE**

1. IT IS LIKELY THAT SMALLER TEMPORARY COMPOUNDS WILL BE ESTABLISHED AT EACH OF THE BRIDGE SITES TO SPECIFICALLY SUPPORT THE CONSTRUCTION OF THE BRIDGES. THESE ARE LIKELY TO VARY IN SIZE FROM 400m<sup>2</sup> TO 800m<sup>2</sup> FOR THE LARGER BRIDGES. COMPOUNDS FOR CONSTRUCTING BRIDGES MAY BE LOCATED AT EITHER ABUTMENT OF THE BRIDGE, OR BOTH.

REV	DESCRIPTION	DRN	CHK	APP	DATE
E	WATER ABSTRACTION ADDED, DESIGNATION UPDATED - ISSUED FOR RMA CONSENT	MH	AW	JP	10.10.2022
D	ACCOMMODATION SITE SA LOCATION AMENDED	MH	JP	JP	21.09.22
C	ISSUED FOR RMA CONSENT	SS	JP	JP	19.08.22
B	ISSUED FOR CONSENT - DRAFT	SS	AW	JP	20.04.22
A	ISSUED FOR CONSENT - DRAFT	SS	AW	JP	09.12.21

SURVEYED	DESIGNED	DRAWN	CAD REVIEW	DESIGN CHECK	DESIGN REVIEW	APPROVED	PROF REGISTRATION:
	Jamie Povall	Steve Sutton	Steve Sutton	Jamie Povall	Andy Wright	Jamie Povall	
	11.11.21	11.11.21	08.12.21	08.12.21	08.12.21	10.10.22	

Client:




**WAKA KOTAHI**  
**OTAKI TO NORTH OF LEVIN PROJECT**

ACCOMMODATION WORKS  
 SHEET 13

Status Stamp	<b>FOR CONSENT</b>
Date Stamp	<b>10.10.22</b>
Scales	1 : 4000 (A3)
Drawing No.	310203848-01-500-C1012
Rev.	<b>E</b>



**LEGEND**

- EXISTING PROPERTY BOUNDARY
- PROPOSED DESIGNATION BOUNDARY
- TEMPORARY WORKS AREA
- WATER SUPPLY STORAGE AREA (INDICATIVE)
- WATER SUPPLY ROUTE (INDICATIVE)
- ABSTRACTION REACH EXTENT (INDICATIVE)

**NOTE**

1. IT IS LIKELY THAT SMALLER TEMPORARY COMPOUNDS WILL BE ESTABLISHED AT EACH OF THE BRIDGE SITES TO SPECIFICALLY SUPPORT THE CONSTRUCTION OF THE BRIDGES. THESE ARE LIKELY TO VARY IN SIZE FROM 400m<sup>2</sup> TO 800m<sup>2</sup> FOR THE LARGER BRIDGES. COMPOUNDS FOR CONSTRUCTING BRIDGES MAY BE LOCATED AT EITHER ABUTMENT OF THE BRIDGE, OR BOTH.

REV	DESCRIPTION	DRN	CHK	APP	DATE
E	WATER ABSTRACTION ADDED - DESIGNATION UPDATED - ISSUED FOR RMA CONSENT	MH	AW	JP	10.10.2022
D	ACCOMMODATION SITE SA LOCATION AMENDED	MH	JP	JP	21.03.22
C	ISSUED FOR RMA CONSENT	SS	JP	JP	19.08.22
B	ISSUED FOR CONSENT - DRAFT	SS	AW	JP	20.04.22
A	ISSUED FOR CONSENT - DRAFT	SS	AW	JP	09.12.21

PROF REGISTRATION:	DATE	APP	CHK	DRN
SURVEYED	11.11.21	Jamie Povall		
DESIGNED	11.11.21	Steve Sutton		
DRAWN	08.12.21	Steve Sutton		
CAD REVIEW	08.12.21	Jamie Povall		
DESIGN CHECK	08.12.21	Andy Wright		
DESIGN REVIEW	08.12.21	Jamie Povall		
APPROVED	10.10.222	Jamie Povall		

Client:

**WAKA KOTAHI**  
OTAKI TO NORTH OF LEVIN PROJECT

ACCOMMODATION WORKS  
SHEET 14

Status Stamp	<b>FOR CONSENT</b>
Date Stamp	<b>10.10.22</b>
Scale	1 : 4000 (A3)
Drawing No.	310203848-01-500-C1013
Rev.	<b>E</b>



**LEGEND**

- EXISTING PROPERTY BOUNDARY
- PROPOSED DESIGNATION BOUNDARY
- TEMPORARY WORKS AREA
- WATER SUPPLY STORAGE AREA (INDICATIVE)
- WATER SUPPLY ROUTE (INDICATIVE)
- ABSTRACTION REACH EXTENT (INDICATIVE)

**NOTE**

1. IT IS LIKELY THAT SMALLER TEMPORARY COMPOUNDS WILL BE ESTABLISHED AT EACH OF THE BRIDGE SITES TO SPECIFICALLY SUPPORT THE CONSTRUCTION OF THE BRIDGES. THESE ARE LIKELY TO VARY IN SIZE FROM 400m<sup>2</sup> TO 800m<sup>2</sup> FOR THE LARGER BRIDGES. COMPOUNDS FOR CONSTRUCTING BRIDGES MAY BE LOCATED AT EITHER ABUTMENT OF THE BRIDGE, OR BOTH.



**NOT FOR CONSTRUCTION**

REV	DESCRIPTION	DRN	CHK	APP	DATE
E	WATER ABSTRACTION ADDED - DESIGNATION UPDATED - ISSUED FOR RMA CONSENT	MH	AW	JP	10.10.2022
D	ACCOMMODATION SITE SA LOCATION AMENDED	MH	JP	JP	21.05.22
C	ISSUED FOR RMA CONSENT	SS	JP	JP	19.08.22
B	ISSUED FOR CONSENT - DRAFT	SS	AW	JP	20.04.22
A	ISSUED FOR CONSENT - DRAFT	SS	AW	JP	09.12.21

SURVEYED		
DESIGNED	Jamie Povall	11.11.21
DRAWN	Steve Sutton	11.11.21
CAD REVIEW	Steve Sutton	08.12.21
DESIGN CHECK	Jamie Povall	08.12.21
DESIGN REVIEW	Andy Wright	08.12.21
APPROVED	Jamie Povall	10.10.222
PROF REGISTRATION:		


Client:




**WAKA KOTAHI**  
**OTAKI TO NORTH OF LEVIN PROJECT**

ACCOMMODATION WORKS  
**SHEET 15**

Status Stamp	<b>FOR CONSENT</b>
Date Stamp	<b>10.10.22</b>
Scale	1 : 4000 (A3)
Drawing No.	310203848-01-500-C1014
Rev.	<b>E</b>

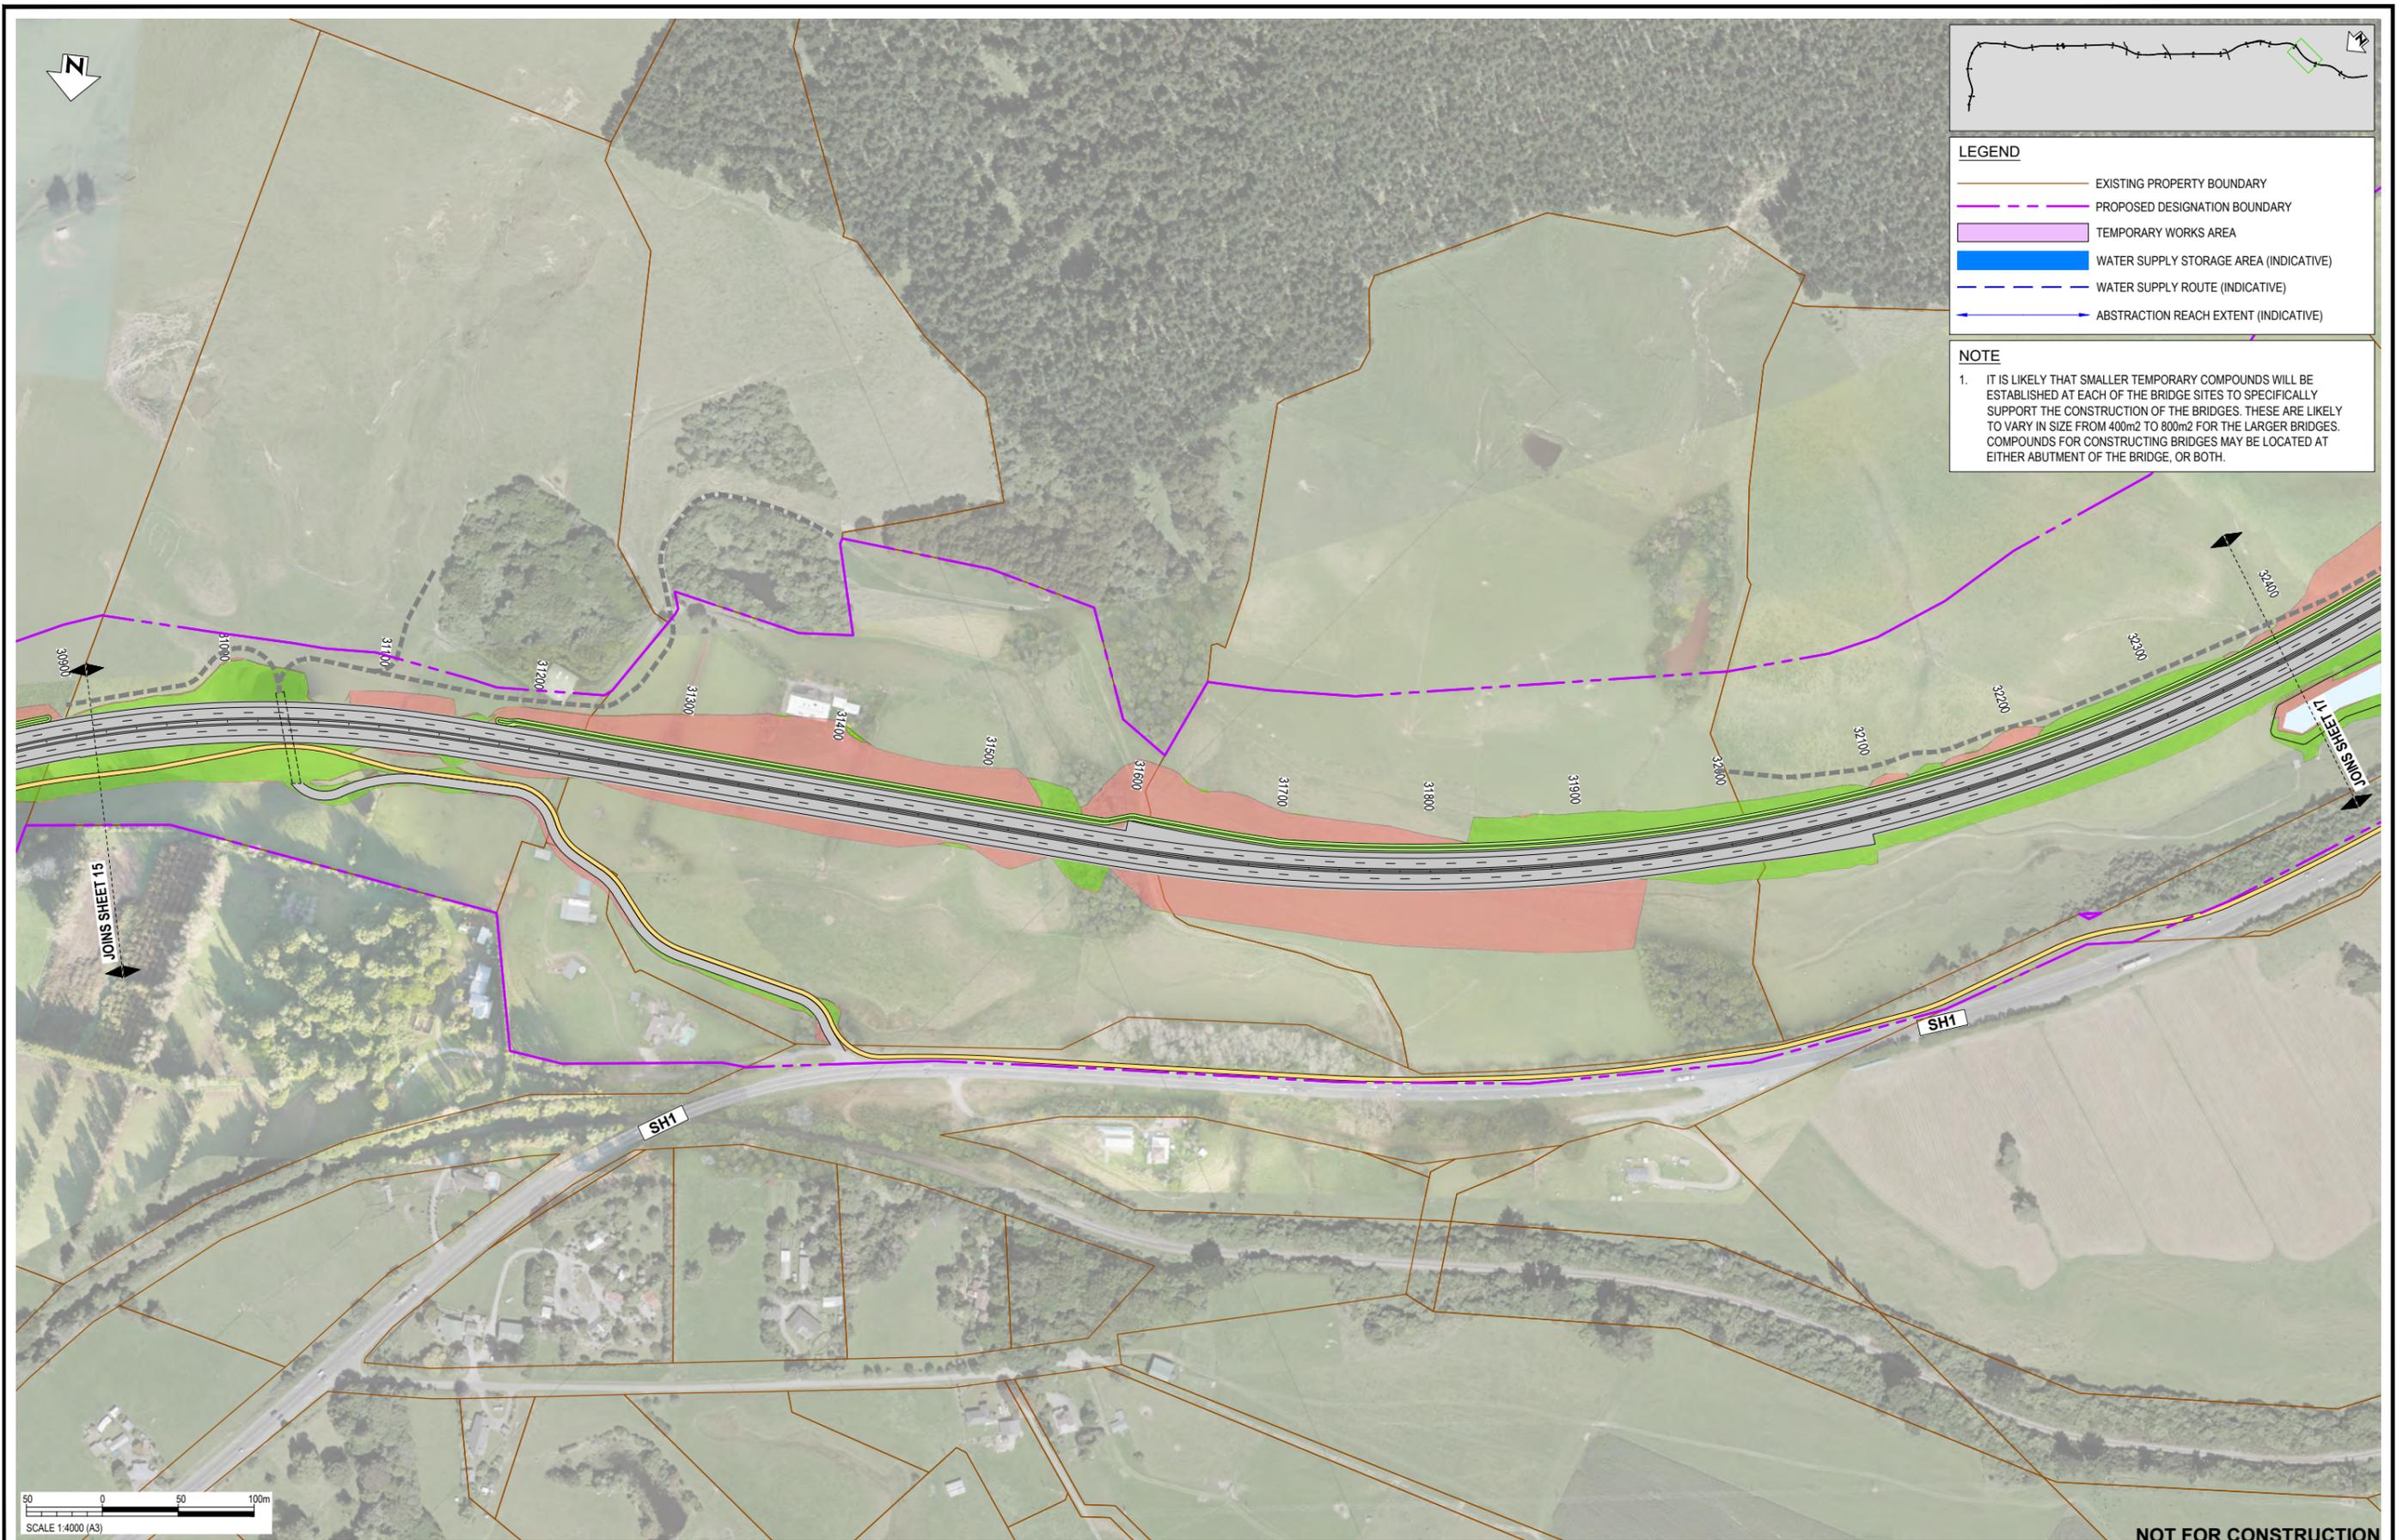

**LEGEND**

- EXISTING PROPERTY BOUNDARY
- PROPOSED DESIGNATION BOUNDARY
- TEMPORARY WORKS AREA
- WATER SUPPLY STORAGE AREA (INDICATIVE)
- WATER SUPPLY ROUTE (INDICATIVE)
- ABSTRACTION REACH EXTENT (INDICATIVE)

**NOTE**

1. IT IS LIKELY THAT SMALLER TEMPORARY COMPOUNDS WILL BE ESTABLISHED AT EACH OF THE BRIDGE SITES TO SPECIFICALLY SUPPORT THE CONSTRUCTION OF THE BRIDGES. THESE ARE LIKELY TO VARY IN SIZE FROM 400m<sup>2</sup> TO 800m<sup>2</sup> FOR THE LARGER BRIDGES. COMPOUNDS FOR CONSTRUCTING BRIDGES MAY BE LOCATED AT EITHER ABUTMENT OF THE BRIDGE, OR BOTH.

REV	DESCRIPTION	DRN	CHK	APP	DATE
E	WATER ABSTRACTION ADDED, DESIGNATION UPDATED - ISSUED FOR RMA CONSENT	MH	AW	JP	10.10.2022
D	ACCOMMODATION SITE 5A LOCATION AMENDED	MH	JP	JP	21.09.22
C	ISSUED FOR RMA CONSENT	SS	JP	JP	19.08.22
B	ISSUED FOR CONSENT - DRAFT	SS	AW	JP	20.04.22
A	ISSUED FOR CONSENT - DRAFT	SS	AW	JP	09.12.21

PROF REGISTRATION:	DATE	APP	CHK	DRN
SURVEYED	11.11.21	Jamie Povall		
DESIGNED	11.11.21	Steve Sutton		
DRAWN	08.12.21	Jamie Povall		
CAD REVIEW	08.12.21	Andy Wright		
DESIGN CHECK	08.12.21	Jamie Povall		
DESIGN REVIEW	10.10.22	Jamie Povall		
APPROVED				

Client:

**WAKA KOTAHI**  
OTAKI TO NORTH OF LEVIN PROJECT

ACCOMMODATION WORKS  
SHEET 16

WAKA KOTAHI OTAKI TO NORTH OF LEVIN PROJECT	
ACCOMMODATION WORKS SHEET 16	

Status Stamp	<b>FOR CONSENT</b>
Date Stamp	<b>10.10.22</b>
Scale	1 : 4000 (A3)
Drawing No.	310203848-01-500-C1015
Rev.	<b>E</b>



REV	DESCRIPTION	DRN	CHK	APP	DATE
E	WATER ABSTRACTION ADDED, DESIGNATION UPDATED - ISSUED FOR RMA CONSENT	MH	AW	JP	10.10.2022
D	ACCOMMODATION SITE SA LOCATION AMENDED	MH	JP	JP	21.09.22
C	ISSUED FOR RMA CONSENT	SS	JP	JP	19.08.22
B	ISSUED FOR CONSENT - DRAFT	SS	AW	JP	20.04.22
A	ISSUED FOR CONSENT - DRAFT	SS	AW	JP	09.12.21

SURVEYED		
DESIGNED	Jamie Povall	11.11.21
DRAWN	Steve Sutton	11.11.21
CAD REVIEW	Steve Sutton	08.12.21
DESIGN CHECK	Jamie Povall	08.12.21
DESIGN REVIEW	Andy Wright	08.12.21
APPROVED	Jamie Povall	10.10.222
PROF REGISTRATION:		


Client:




WAKA KOTAHI  
OTAKI TO NORTH OF LEVIN PROJECT

ACCOMMODATION WORKS  
SHEET 17

Status Stamp	<b>FOR CONSENT</b>
Date Stamp	<b>10.10.22</b>
Scale	1 : 4000 (A3)
Drawing No.	310203848-01-500-C1016
Rev.	<b>E</b>

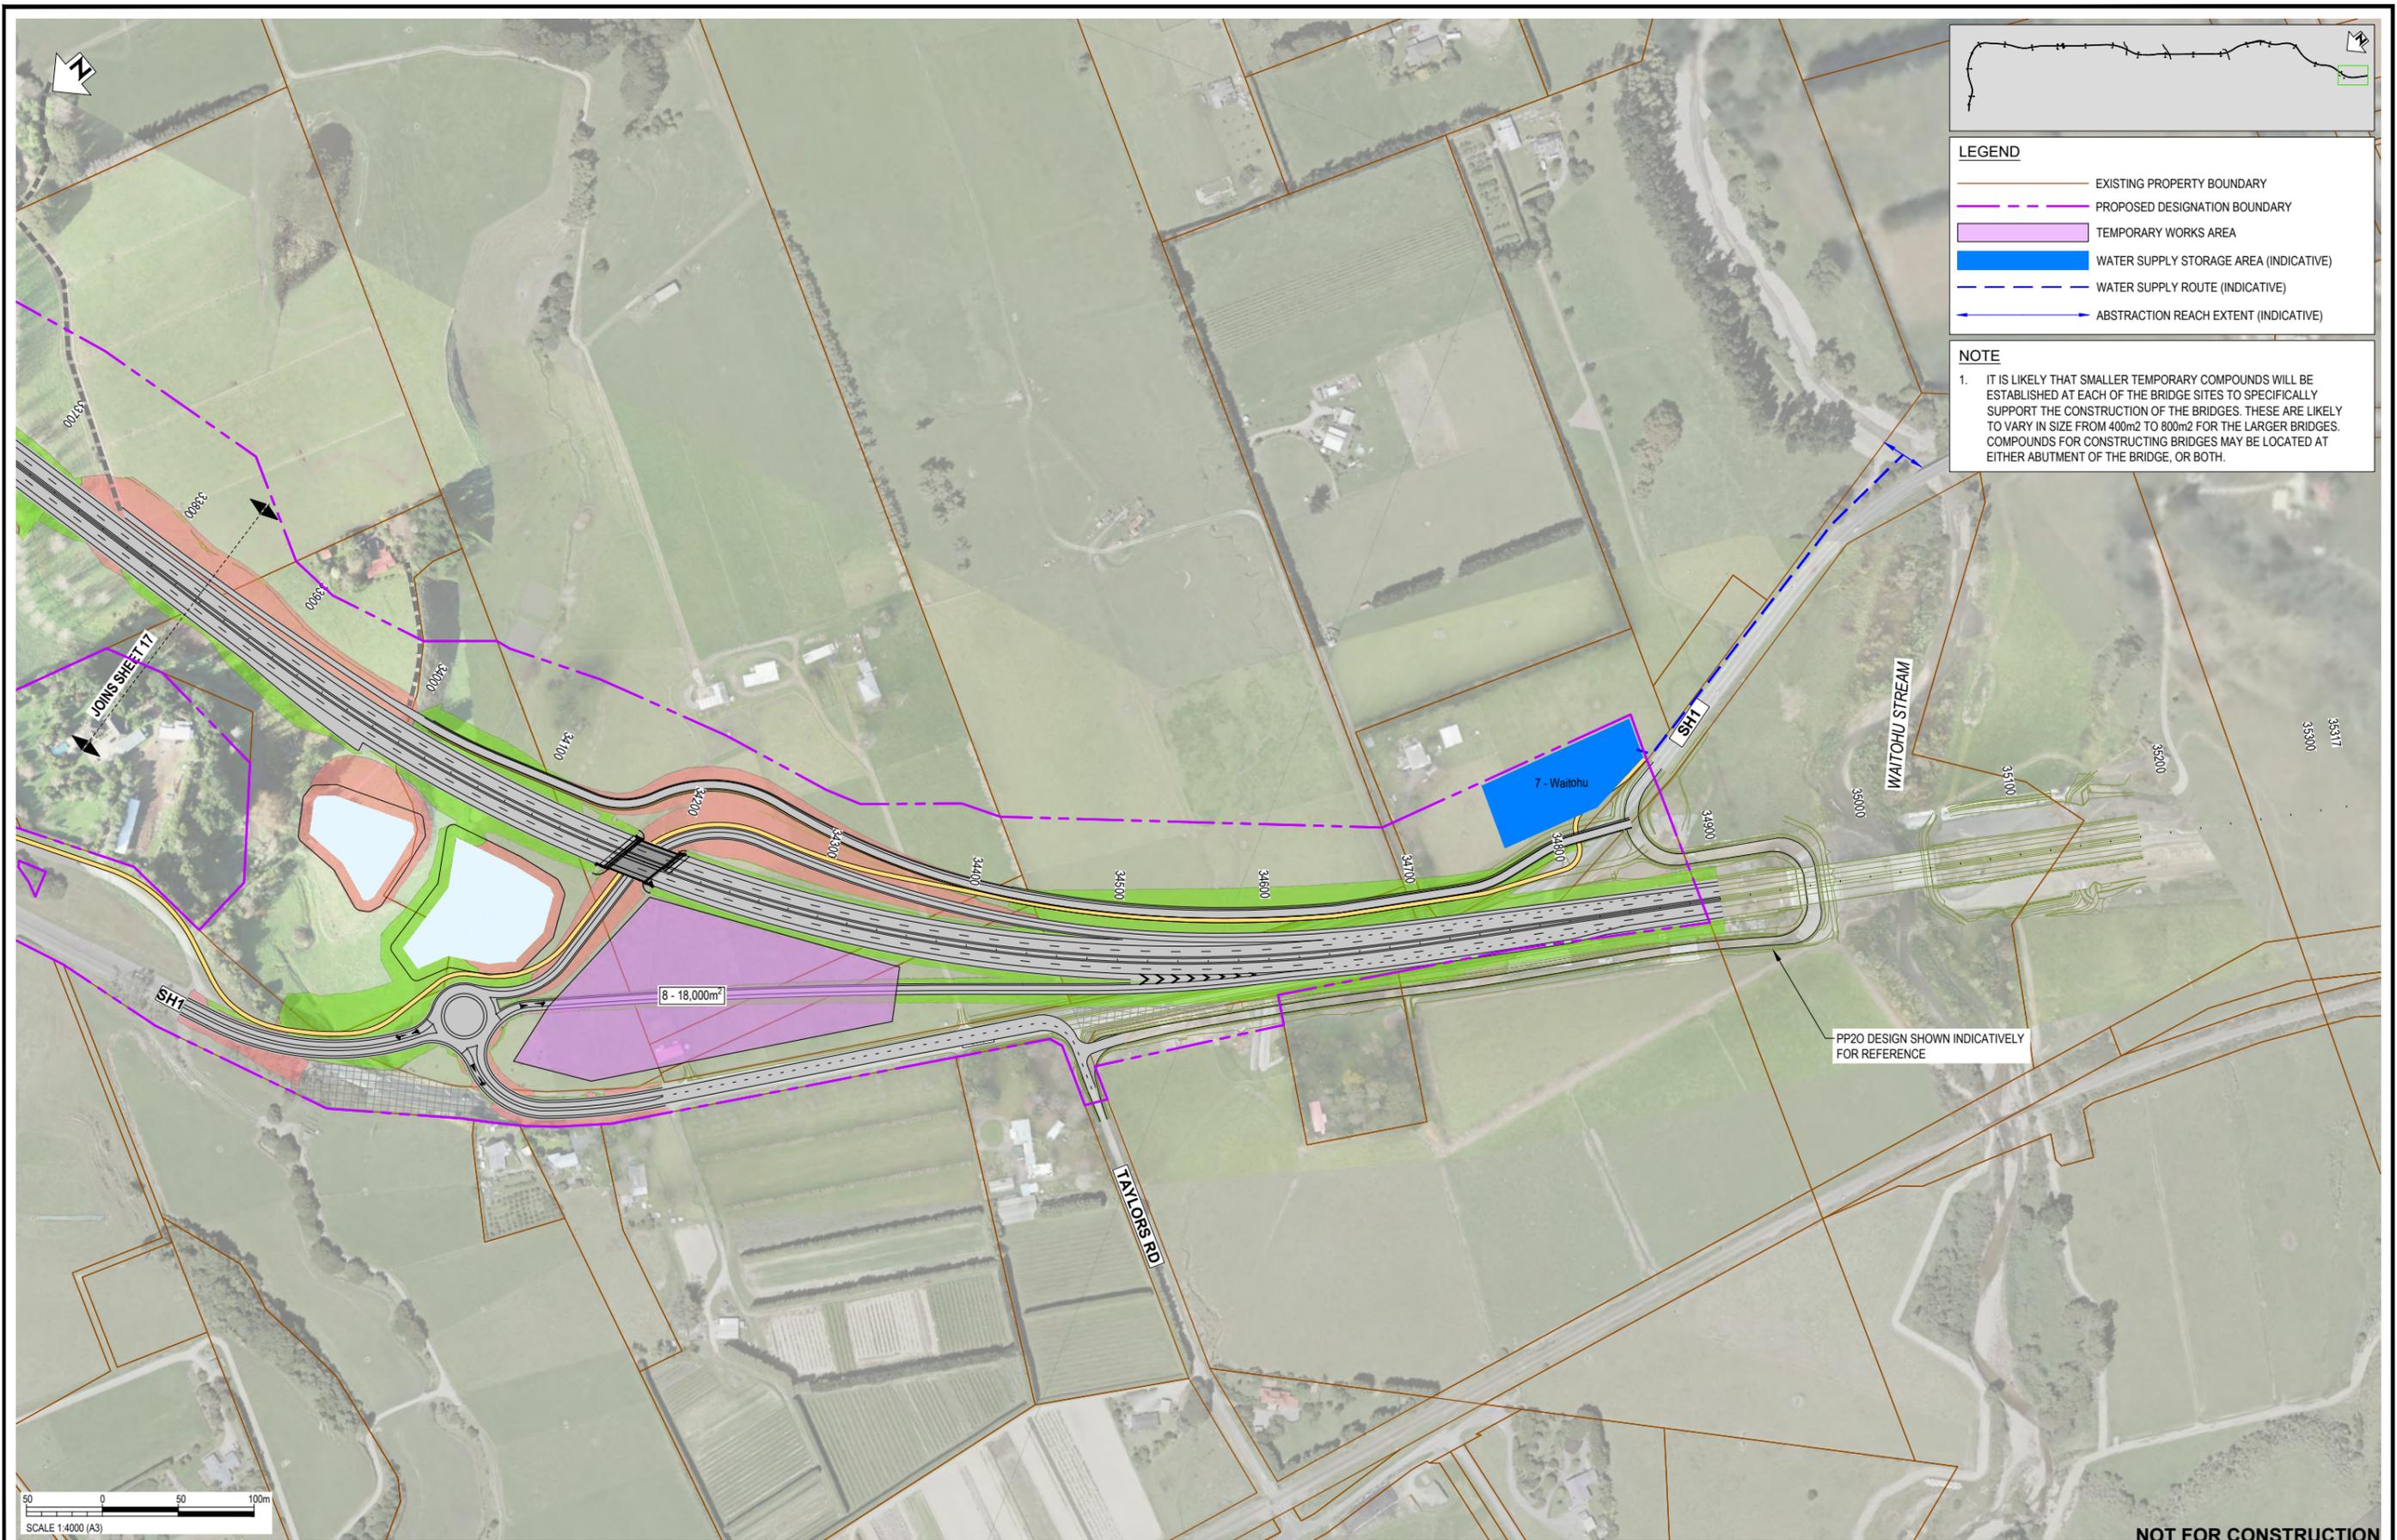

**LEGEND**

- EXISTING PROPERTY BOUNDARY
- PROPOSED DESIGNATION BOUNDARY
- TEMPORARY WORKS AREA
- WATER SUPPLY STORAGE AREA (INDICATIVE)
- WATER SUPPLY ROUTE (INDICATIVE)
- ABSTRACTION REACH EXTENT (INDICATIVE)

**NOTE**

1. IT IS LIKELY THAT SMALLER TEMPORARY COMPOUNDS WILL BE ESTABLISHED AT EACH OF THE BRIDGE SITES TO SPECIFICALLY SUPPORT THE CONSTRUCTION OF THE BRIDGES. THESE ARE LIKELY TO VARY IN SIZE FROM 400m<sup>2</sup> TO 800m<sup>2</sup> FOR THE LARGER BRIDGES. COMPOUNDS FOR CONSTRUCTING BRIDGES MAY BE LOCATED AT EITHER ABUTMENT OF THE BRIDGE, OR BOTH.

PP20 DESIGN SHOWN INDICATIVELY FOR REFERENCE



**NOT FOR CONSTRUCTION**

REV	DESCRIPTION	DRN	CHK	APP	DATE
E	WATER ABSTRACTION ADDED - DESIGNATION UPDATED - ISSUED FOR RMA CONSENT	MH	AW	JP	10.10.2022
D	ACCOMMODATION SITE SA LOCATION AMENDED	MH	JP	JP	21.09.22
C	ISSUED FOR RMA CONSENT	SS	JP	JP	19.08.22
B	ISSUED FOR CONSENT - DRAFT	SS	AW	JP	20.04.22
A	ISSUED FOR CONSENT - DRAFT	SS	AW	JP	09.12.21

SURVEYED		
DESIGNED	Jamie Povall	11.11.21
DRAWN	Steve Sutton	11.11.21
CAD REVIEW	Steve Sutton	08.12.21
DESIGN CHECK	Jamie Povall	08.12.21
DESIGN REVIEW	Andy Wright	08.12.21
APPROVED	Jamie Povall	10.10.222
PROF REGISTRATION:		



Client:  
**WAKA KOTAHI**  
 OTAKI TO NORTH OF LEVIN PROJECT  
 ACCOMMODATION WORKS  
 SHEET 18

Status Stamp	<b>FOR CONSENT</b>
Date Stamp	<b>10.10.22</b>
Scale	1 : 4000 (A3)
Drawing No.	310203848-01-500-C1017
Rev.	<b>E</b>