



SURVEYED									
DESIGNED	Will Roper		22.06.22						
DRAWN	Steve Sutton		22.06.22						
CAD REVIEW	Steve Sutton		10.10.22						
DESIGN CHECK	Will Roper		22.06.22						
DESIGN REVIEW	Jamie Povall		21.07.22						
APPROVED	Jamie Povall		10.10.22						
PROF REGISTRATION:									
B	AERIAL REMOVED - ISSUED FOR RMA CONSENT	MH	JP	JP	10.10.22				
A	ISSUED FOR RMA CONSENT	SS	JP	JP	19.08.22				
REV.		DRN	CHK	APP	DATE				
REVISIONS									

SURVEYED	Will Roper	22.06.22
DESIGNED	Steve Sutton	22.06.22
DRAWN	Steve Sutton	10.10.22
CAD REVIEW	Will Roper	22.06.22
DESIGN CHECK	Jamie Povall	21.07.22
DESIGN REVIEW	Jamie Povall	10.10.22
APPROVED	Jamie Povall	10.10.22
PROF REGISTRATION:		



Client:
WAKA KOTAH
OTAKI TO NORTH OF LEVIN PROJECT
EXISTING UTILITIES PLAN
SHEET 1

Status Stamp
FOR CONSENT
Date Stamp
10.10.22
Scales 1:4000 (A3)
Drawing No.
310203848-01-800-C1000 Rev.
B



NOT FOR CONSTRUCTION


SURVEYED											
DESIGNED	Will Roper										
DRAWN	Steve Sutton										
CAD REVIEW	Steve Sutton										
DESIGN CHECK	Will Roper										
DESIGN REVIEW	Jamie Povall										
APPROVED	Jamie Povall										
PROF REGISTRATION:											
B	AERIAL REMOVED - ISSUED FOR RMA CONSENT	MH	JP	JP	10.10.22						
A	ISSUED FOR RMA CONSENT	SS	JP	JP	19.08.22	DRN	CHK	APP	DATE		
REV.	REVISIONS										



Client:

WAKA KOTAH
OTAKI TO NORTH OF LEVIN PROJECT

Status Stamp	FOR CONSENT
Date Stamp	10.10.22
Scales	1:4000 (A3)
Drawing No.	310203848-01-800-C1001
Rev.	B

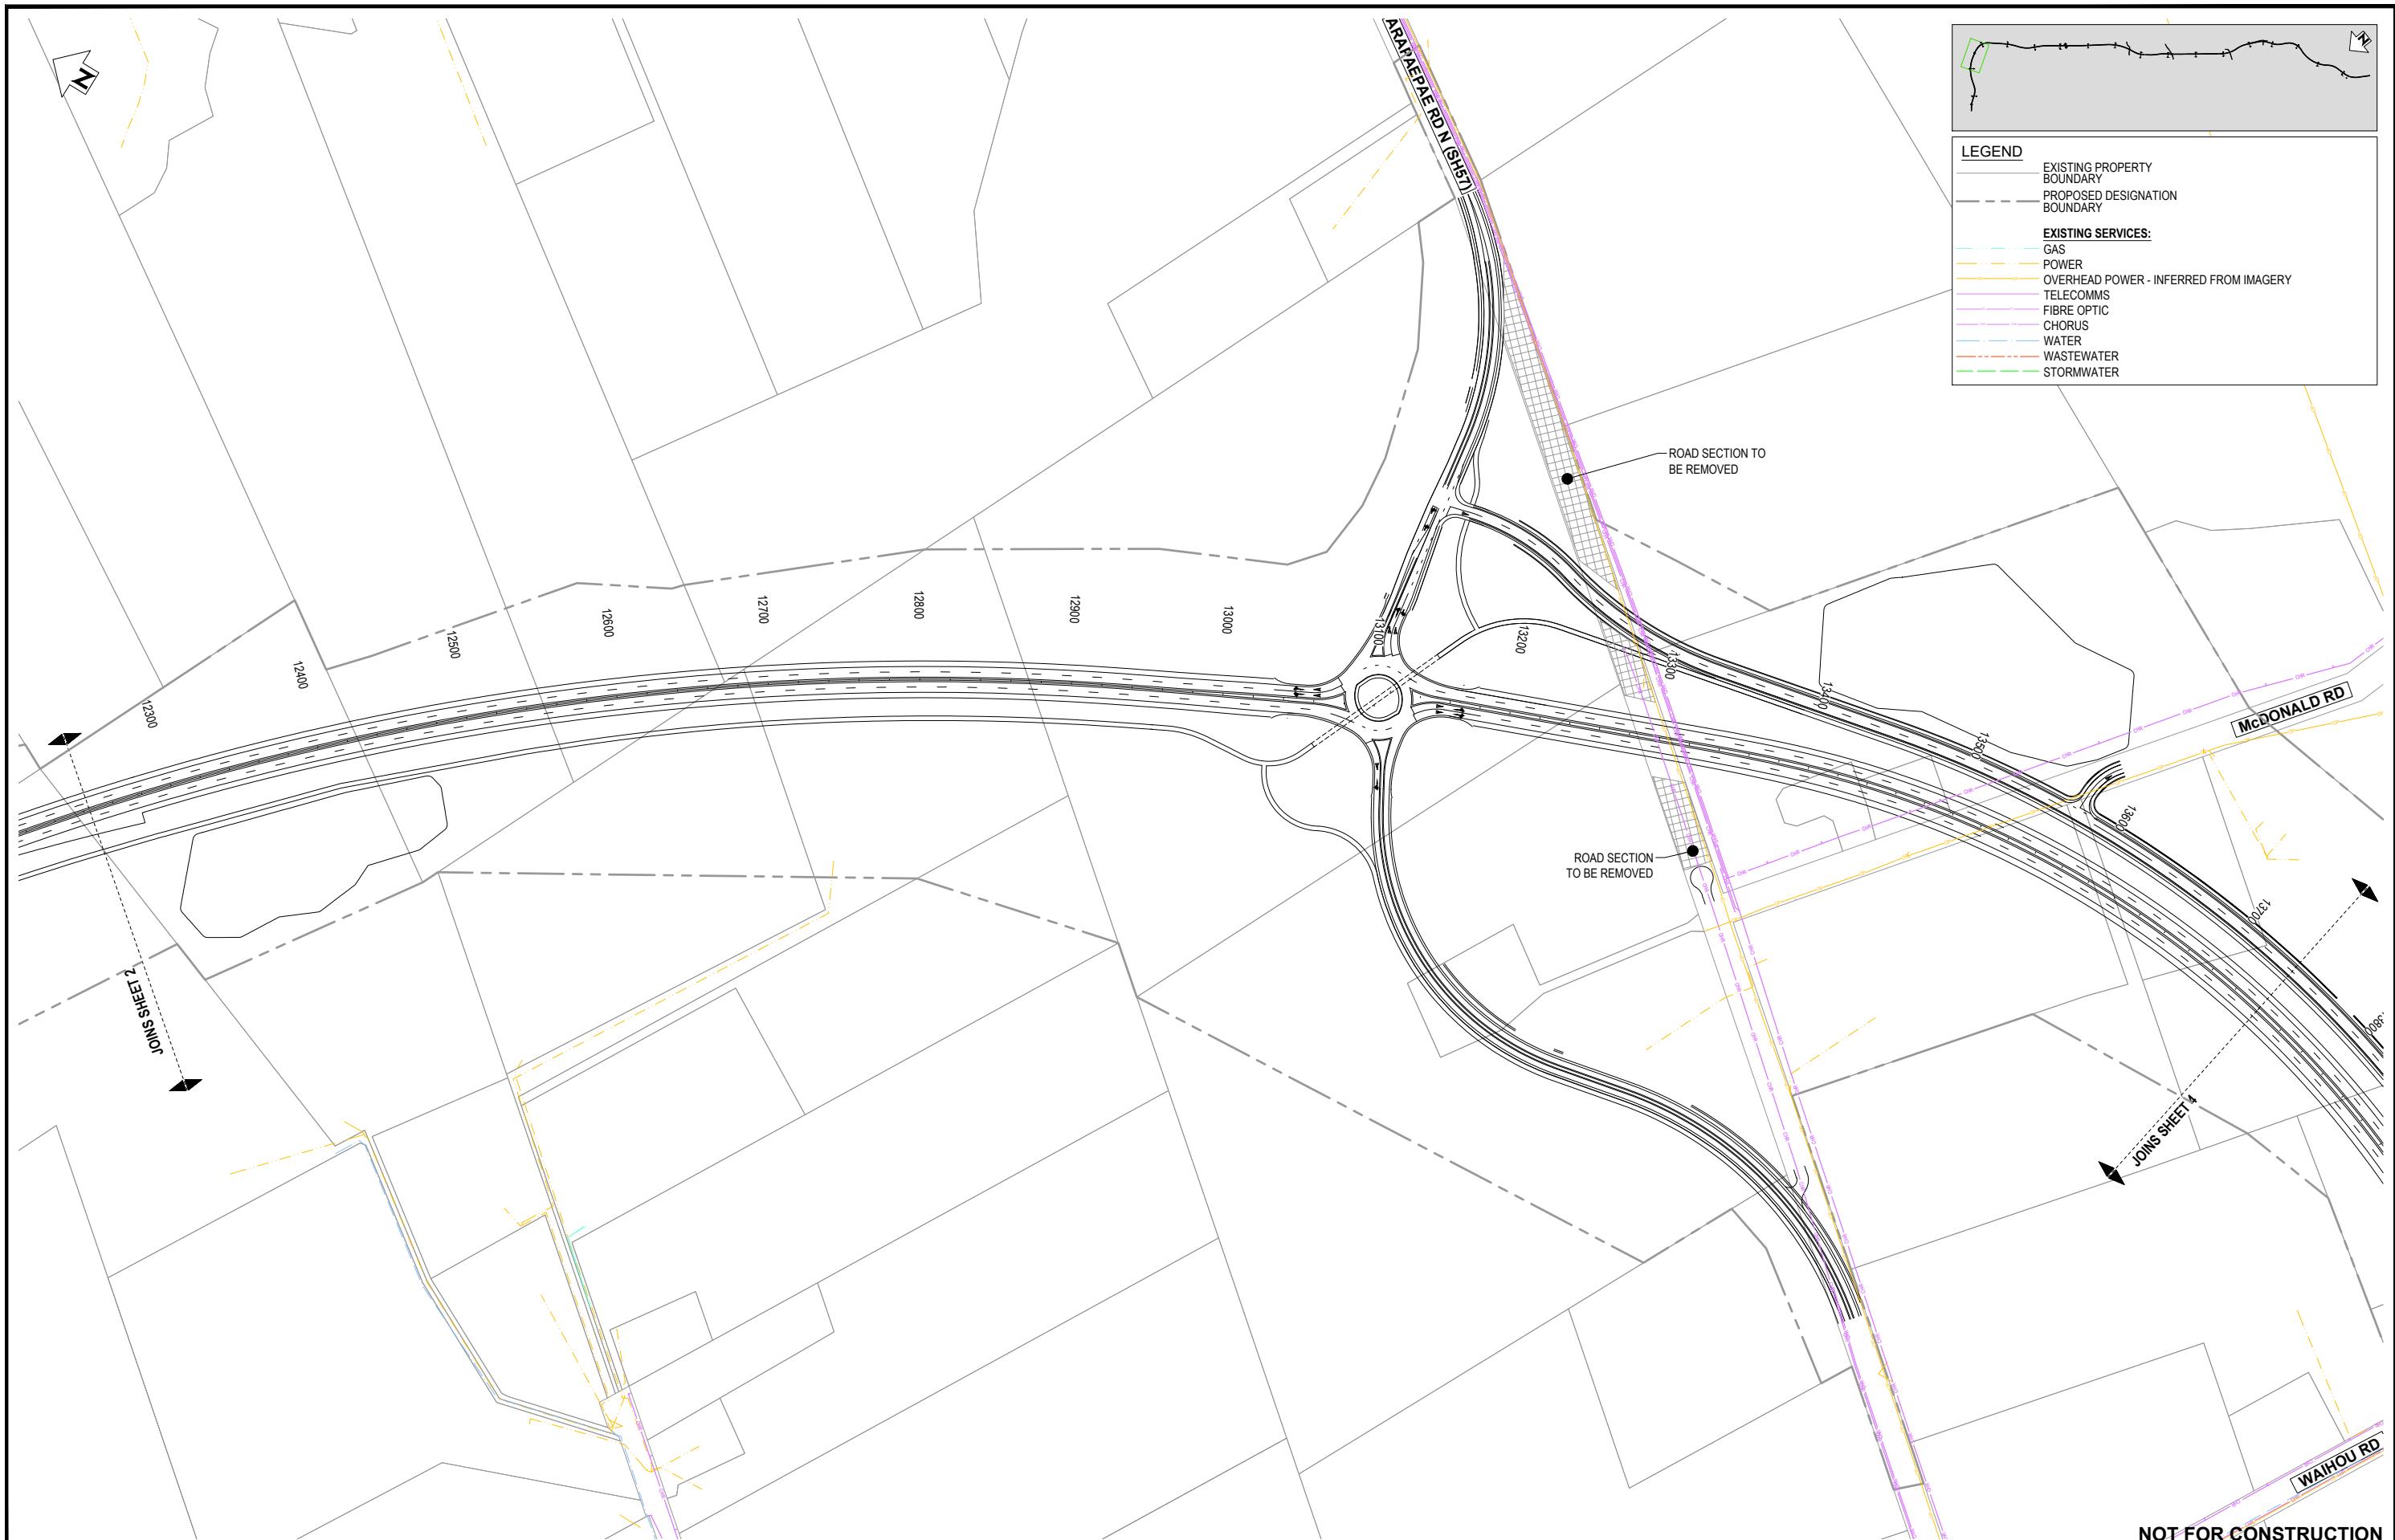


NOT FOR CONSTRUCTION

SURVEYED									
DESIGNED	Will Roper		22.06.22						
DRAWN	Steve Sutton		22.06.22						
CAD REVIEW	Steve Sutton		10.10.22						
DESIGN CHECK	Will Roper		22.06.22						
DESIGN REVIEW	Jamie Povall		21.07.22						
APPROVED	Jamie Povall		10.10.22						
PROF REGISTRATION:									
B	AERIAL REMOVED - ISSUED FOR RMA CONSENT	MH	JP	JP	10.10.22				
A	ISSUED FOR RMA CONSENT	SS	JP	JP	19.08.22	DRN	CHK	APP	DATE
REV.	REVISIONS								



WAKA KOTAH
OTAKI TO NORTH OF LEVIN PROJECT
EXISTING UTILITIES PLAN
SHEET 3

Status Stamp	FOR CONSENT
Date Stamp	10.10.22
Scales	1:4000 (A3)
Drawing No.	310203848-01-800-C1002
Rev.	B

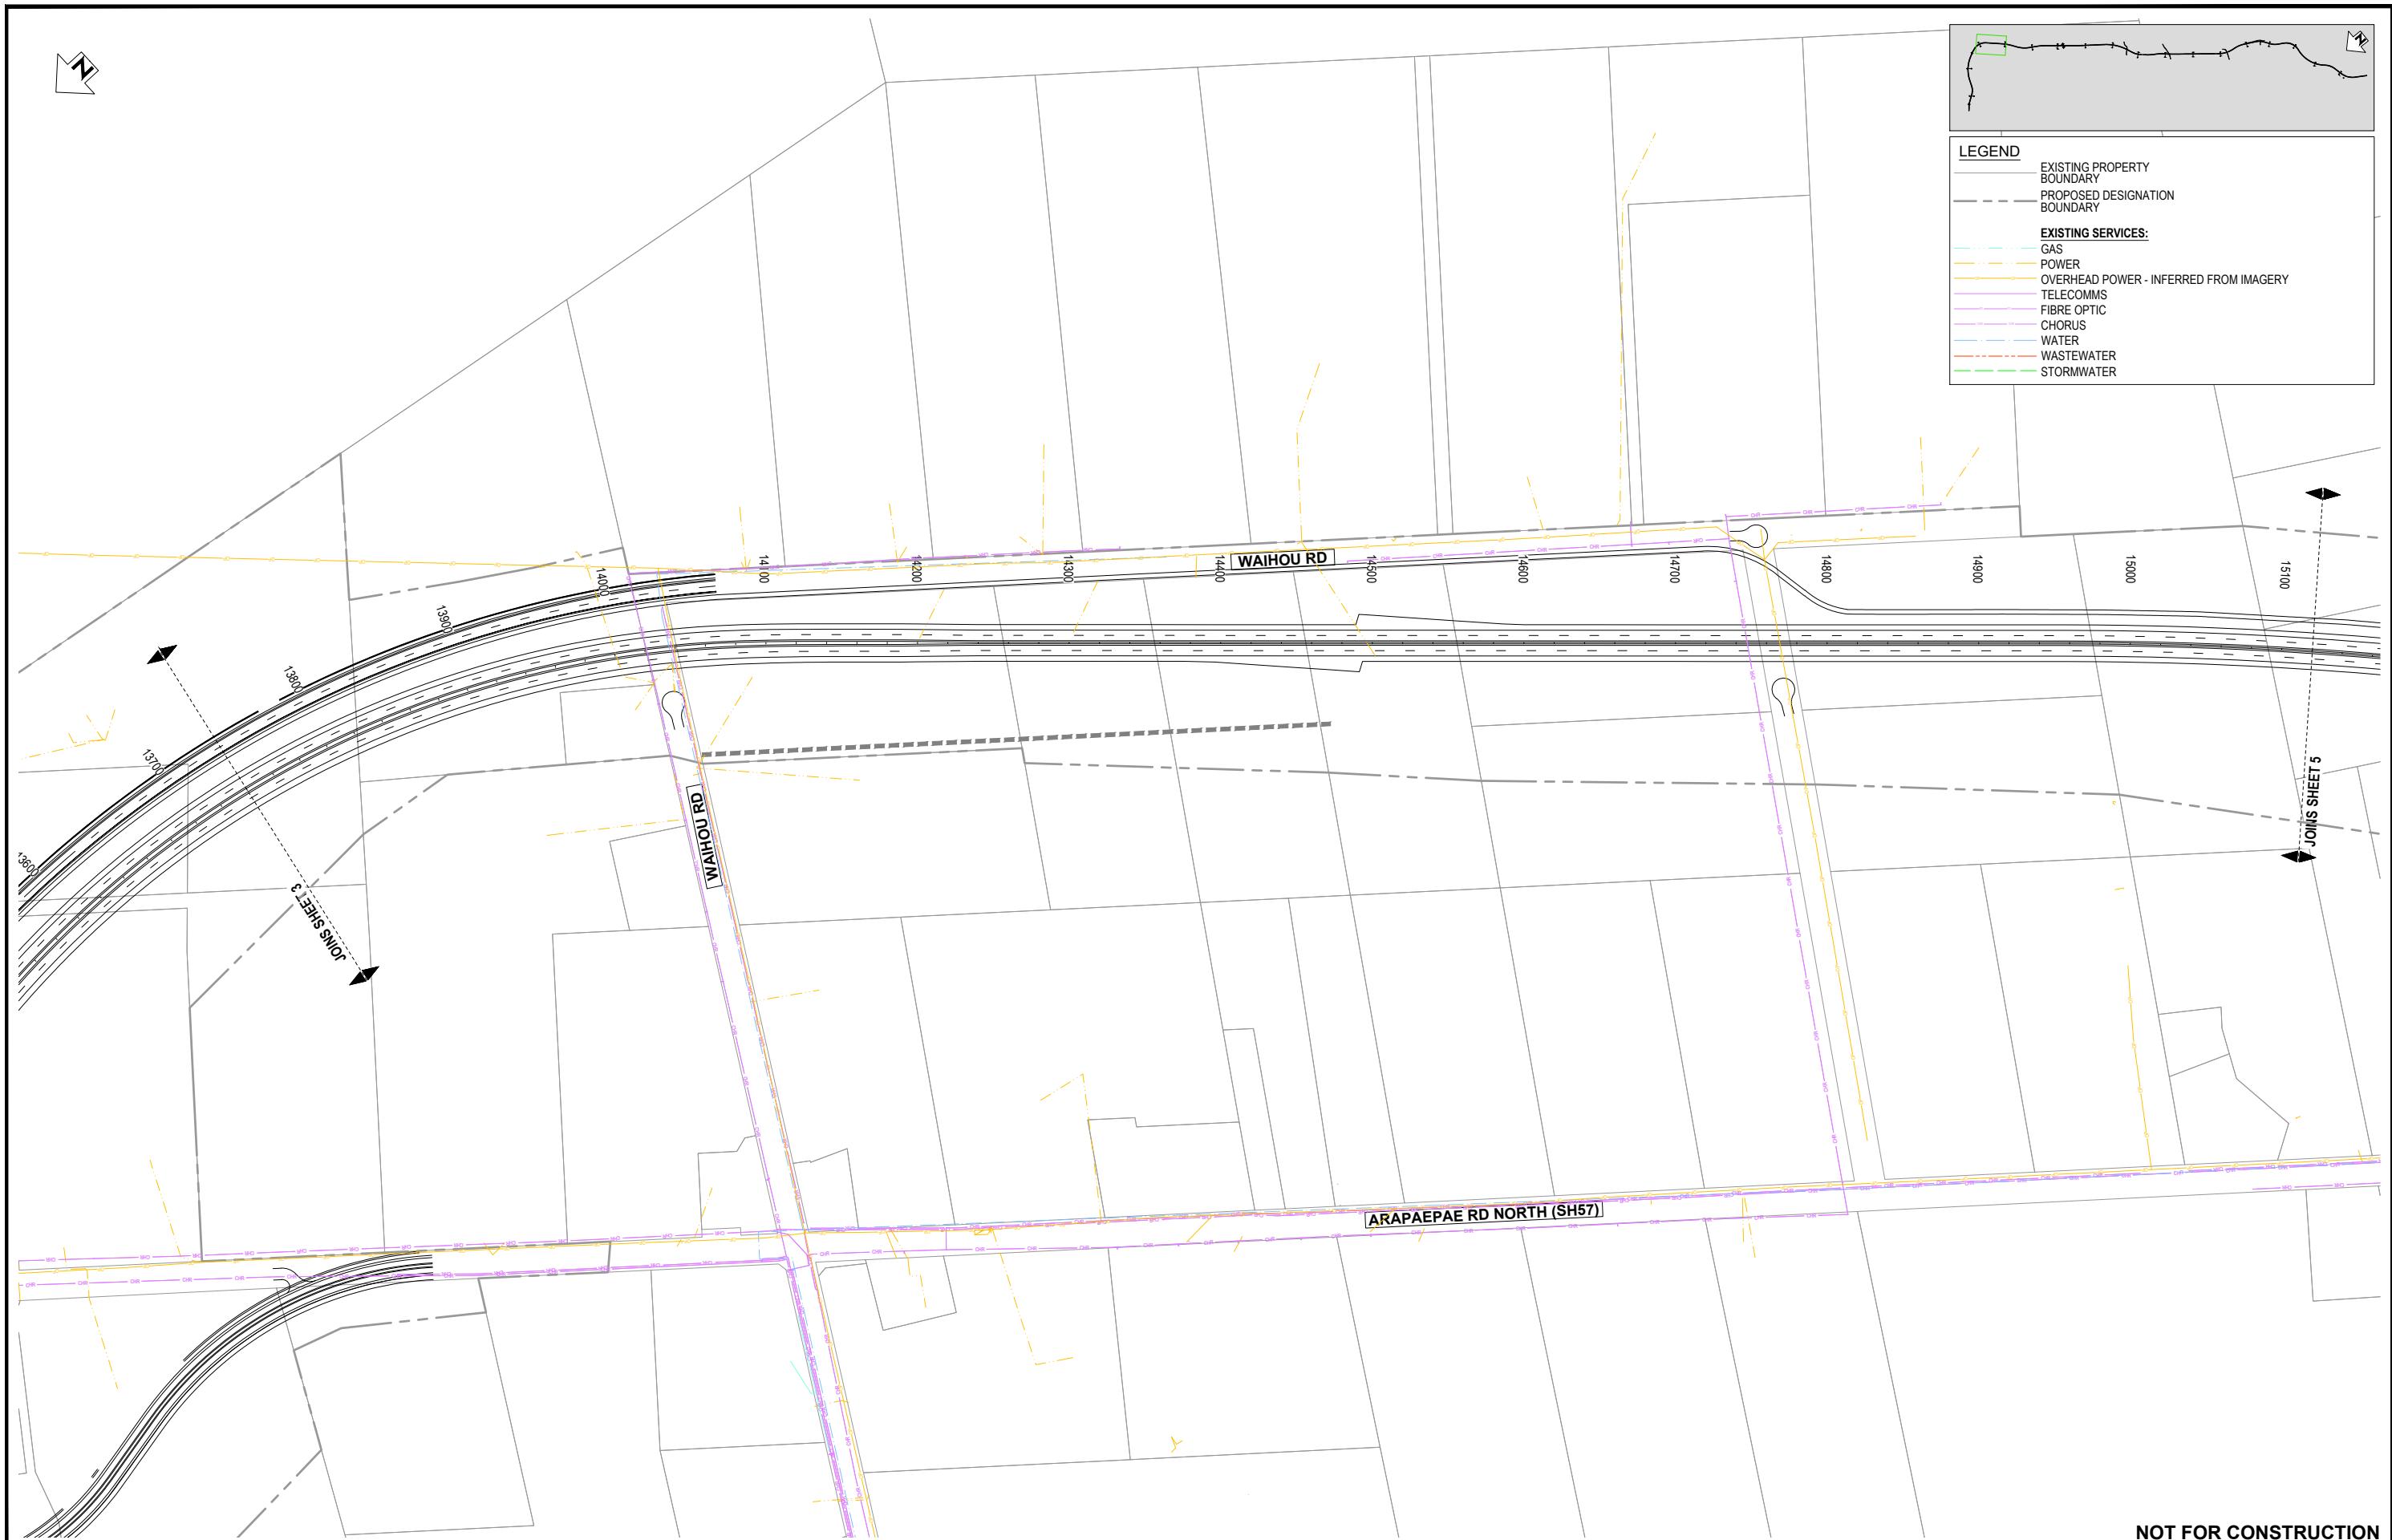

SURVEYED											
DESIGNED	Will Roper		22.06.22								
DRAWN	Steve Sutton		22.06.22								
CAD REVIEW	Steve Sutton		10.10.22								
DESIGN CHECK	Will Roper		22.06.22								
DESIGN REVIEW	Jamie Povall		21.07.22								
APPROVED	Jamie Povall		10.10.22								
PROF REGISTRATION:											
B	AERIAL REMOVED - ISSUED FOR RMA CONSENT	MH	JP	JP	10.10.22						
A	ISSUED FOR RMA CONSENT	SS	JP	JP	19.08.22	DRN	CHK	APP	DATE		
REV.	REVISIONS										



Client: WAKA KOTAH

I NZ TRANSPORT AGENCY

WAKA KOTAH
OTAKI TO NORTH OF LEVIN PROJECT
EXISTING UTILITIES PLAN
SHEET 4

FOR CONSENT	
Date Stamp	10.10.22
Scales	1:4000 (A3)
Drawing No.	310203848-01-800-C1003
Rev.	B



SURVEYED									
DESIGNED	Will Roper		22.06.22						
DRAWN	Steve Sutton		22.06.22						
CAD REVIEW	Steve Sutton		10.10.22						
DESIGN CHECK	Will Roper		22.06.22						
DESIGN REVIEW	Jamie Povall		21.07.22						
APPROVED	Jamie Povall		10.10.22						
PROF REGISTRATION:									
B	AERIAL REMOVED - ISSUED FOR RMA CONSENT	MH	JP	JP	10.10.22				
A	ISSUED FOR RMA CONSENT	SS	JP	JP	19.08.22				
REV.	REVISIONS	DRN	CHK	APP	DATE				





Client:

WAKA KOTAH
OTAKI TO NORTH OF LEVIN PROJECT

EXISTING UTILITIES PLAN
SHEET 5

FOR CONSENT	
Date Stamp	10.10.22
Scales	1:4000 (A3)
Drawing No.	310203848-01-800-C1004
Rev.	B

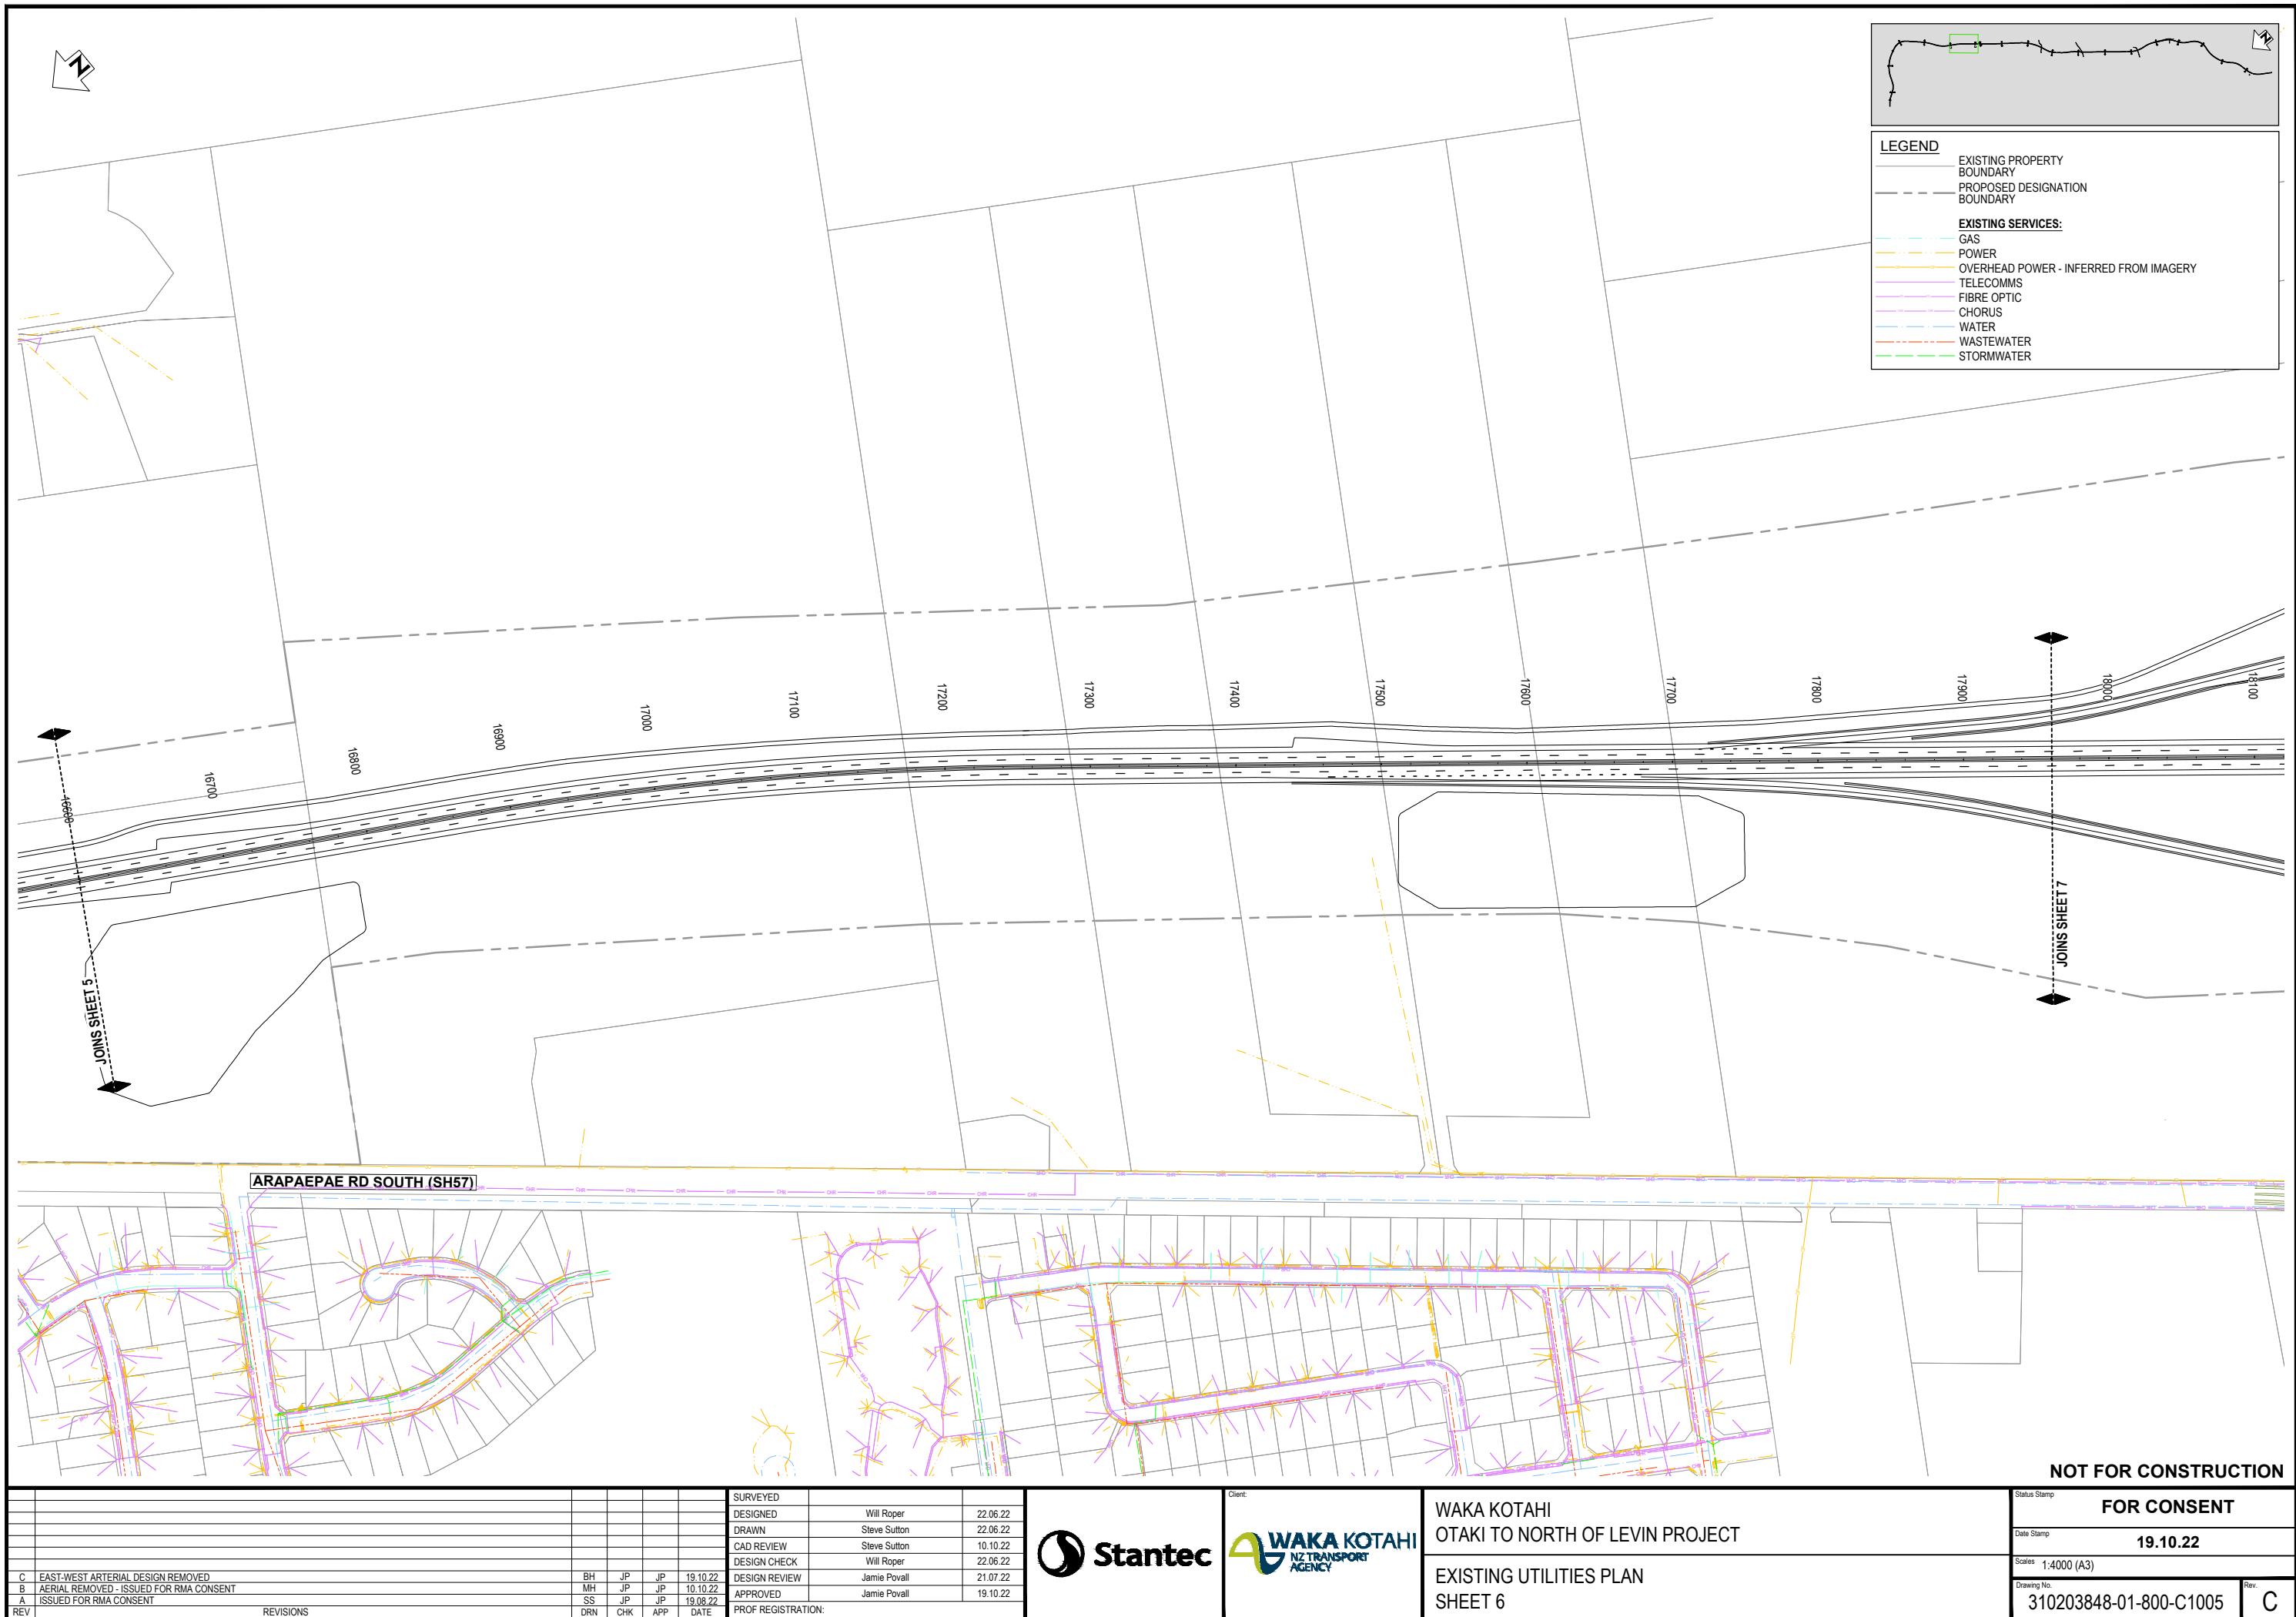

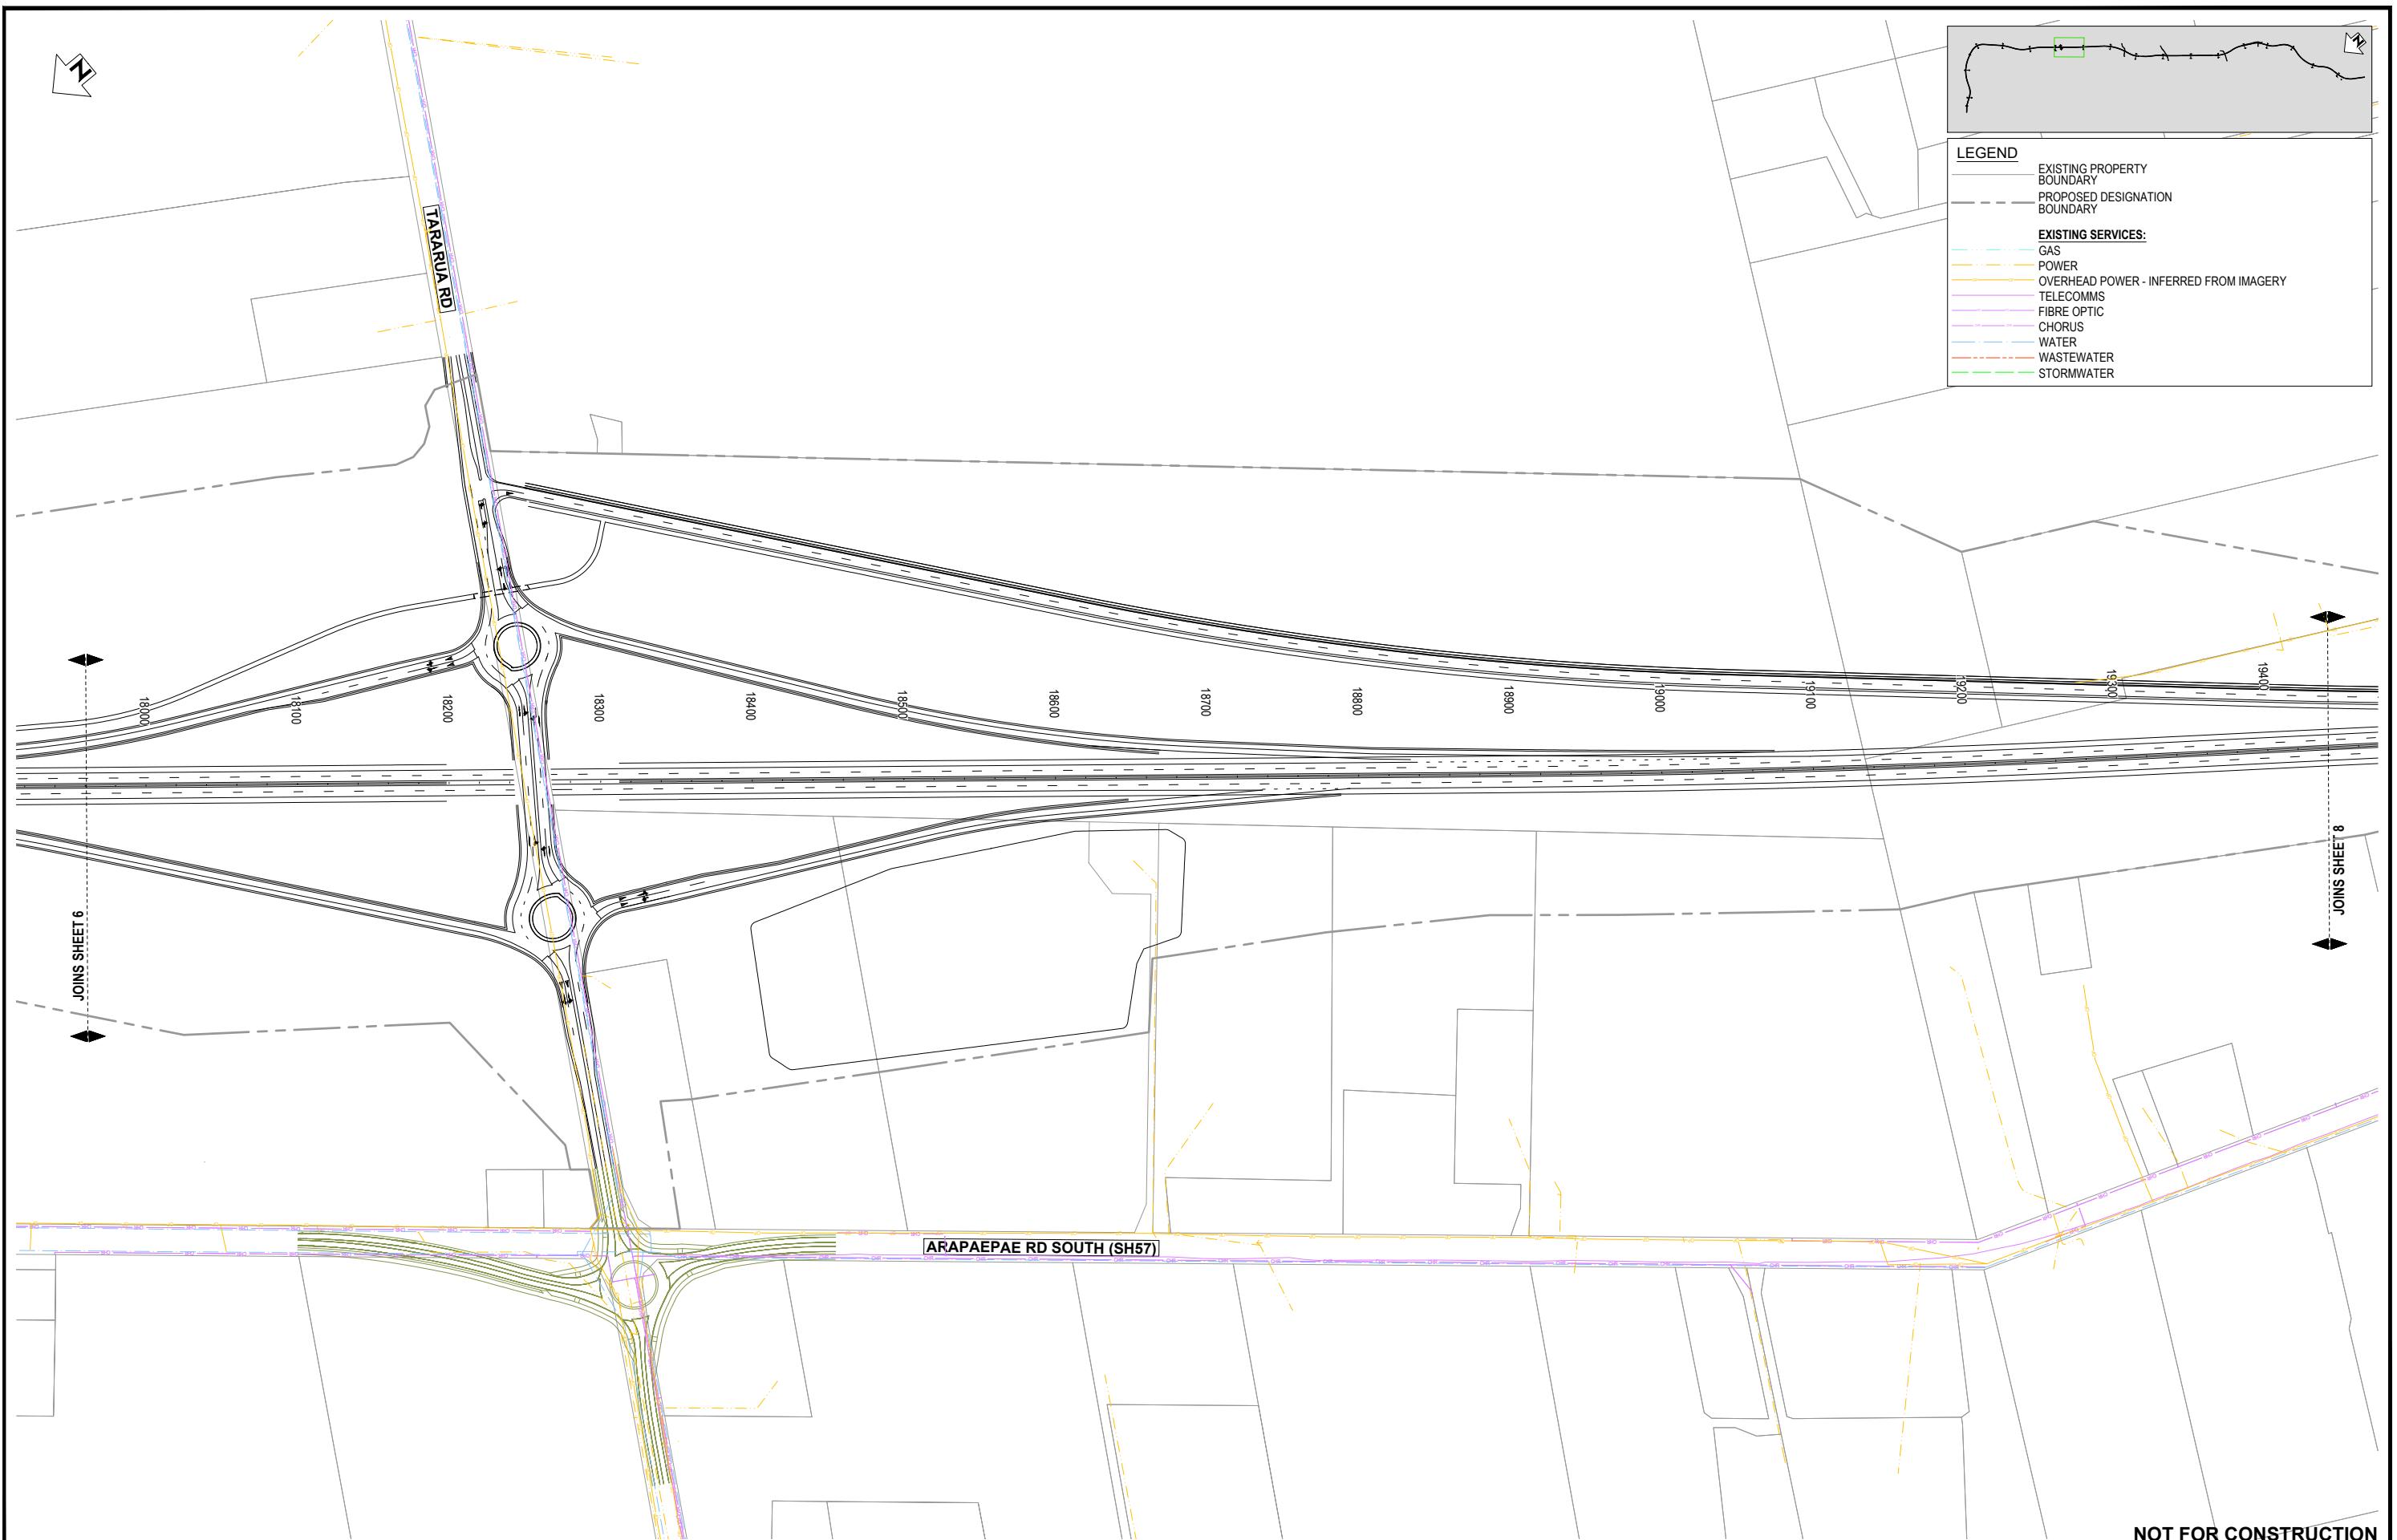

SURVEYED									
DESIGNED	Will Roper		22.06.22						
DRAWN	Steve Sutton		22.06.22						
CAD REVIEW	Steve Sutton		10.10.22						
DESIGN CHECK	Will Roper		22.06.22						
DESIGN REVIEW	Jamie Povall		21.07.22						
APPROVED	Jamie Povall		10.10.22						
PROF REGISTRATION:									
B	AERIAL REMOVED - ISSUED FOR RMA CONSENT	MH	JP	JP	10.10.22				
A	ISSUED FOR RMA CONSENT	SS	JP	JP	19.08.22				
REV.	REVISIONS	DRN	CHK	APP	DATE				




WAKA KOTAHİ
NZ TRANSPORT
AGENCY



Client:
WAKA KOTAHİ
OTAKI TO NORTH OF LEVIN PROJECT
EXISTING UTILITIES PLAN
SHEET 7

Status Stamp
FOR CONSENT
Date Stamp
10.10.22
Scales 1:4000 (A3)
Drawing No.
310203848-01-800-C1006 Rev.
B

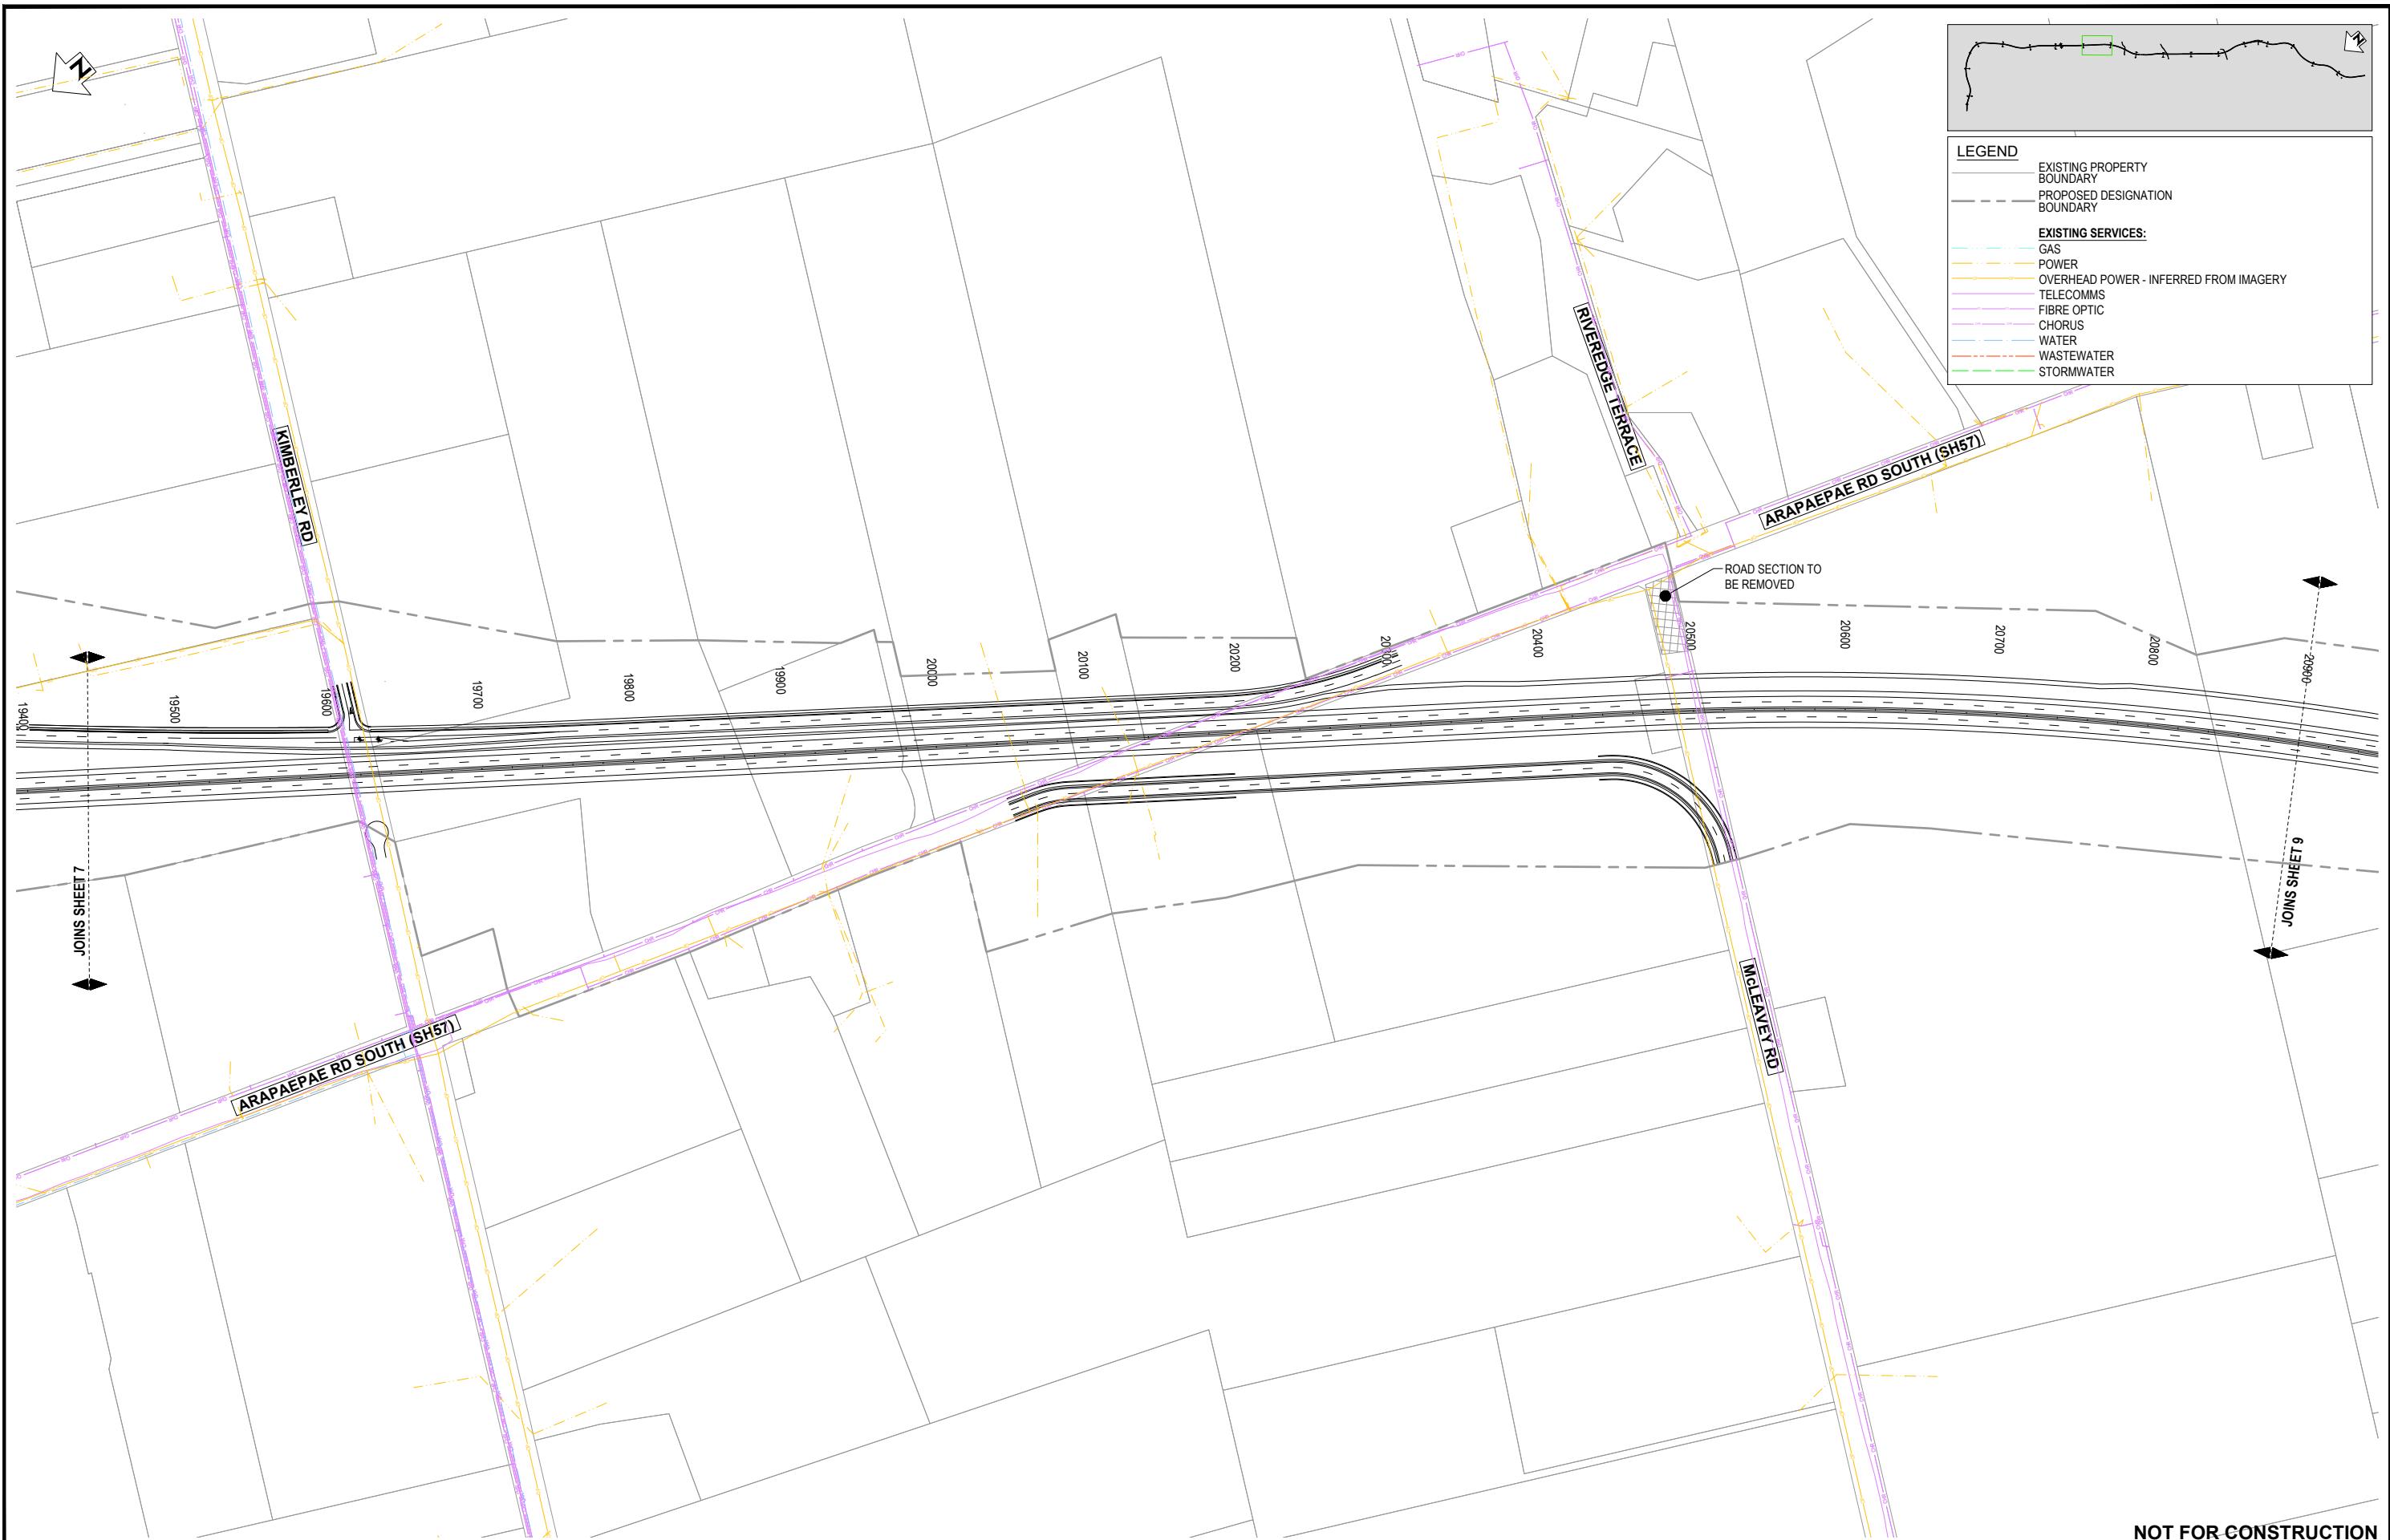

B	AERIAL REMOVED - ISSUED FOR RMA CONSENT	MH	JP	JP	10.10.22
A	ISSUED FOR RMA CONSENT	SS	JP	JP	19.08.22
REV.					
REVISIONS					
MH SS DRN CHK APP DATE PROF REGISTRATION:					




Client:
**WAKA KOTAHİ
OTAKI TO NORTH OF LEVIN PROJECT**



**EXISTING UTILITIES PLAN
SHEET 8**

Status Stamp	FOR CONSENT
Date Stamp	10.10.22
Scales	1:4000 (A3)
Drawing No.	310203848-01-800-C1007
Rev.	B

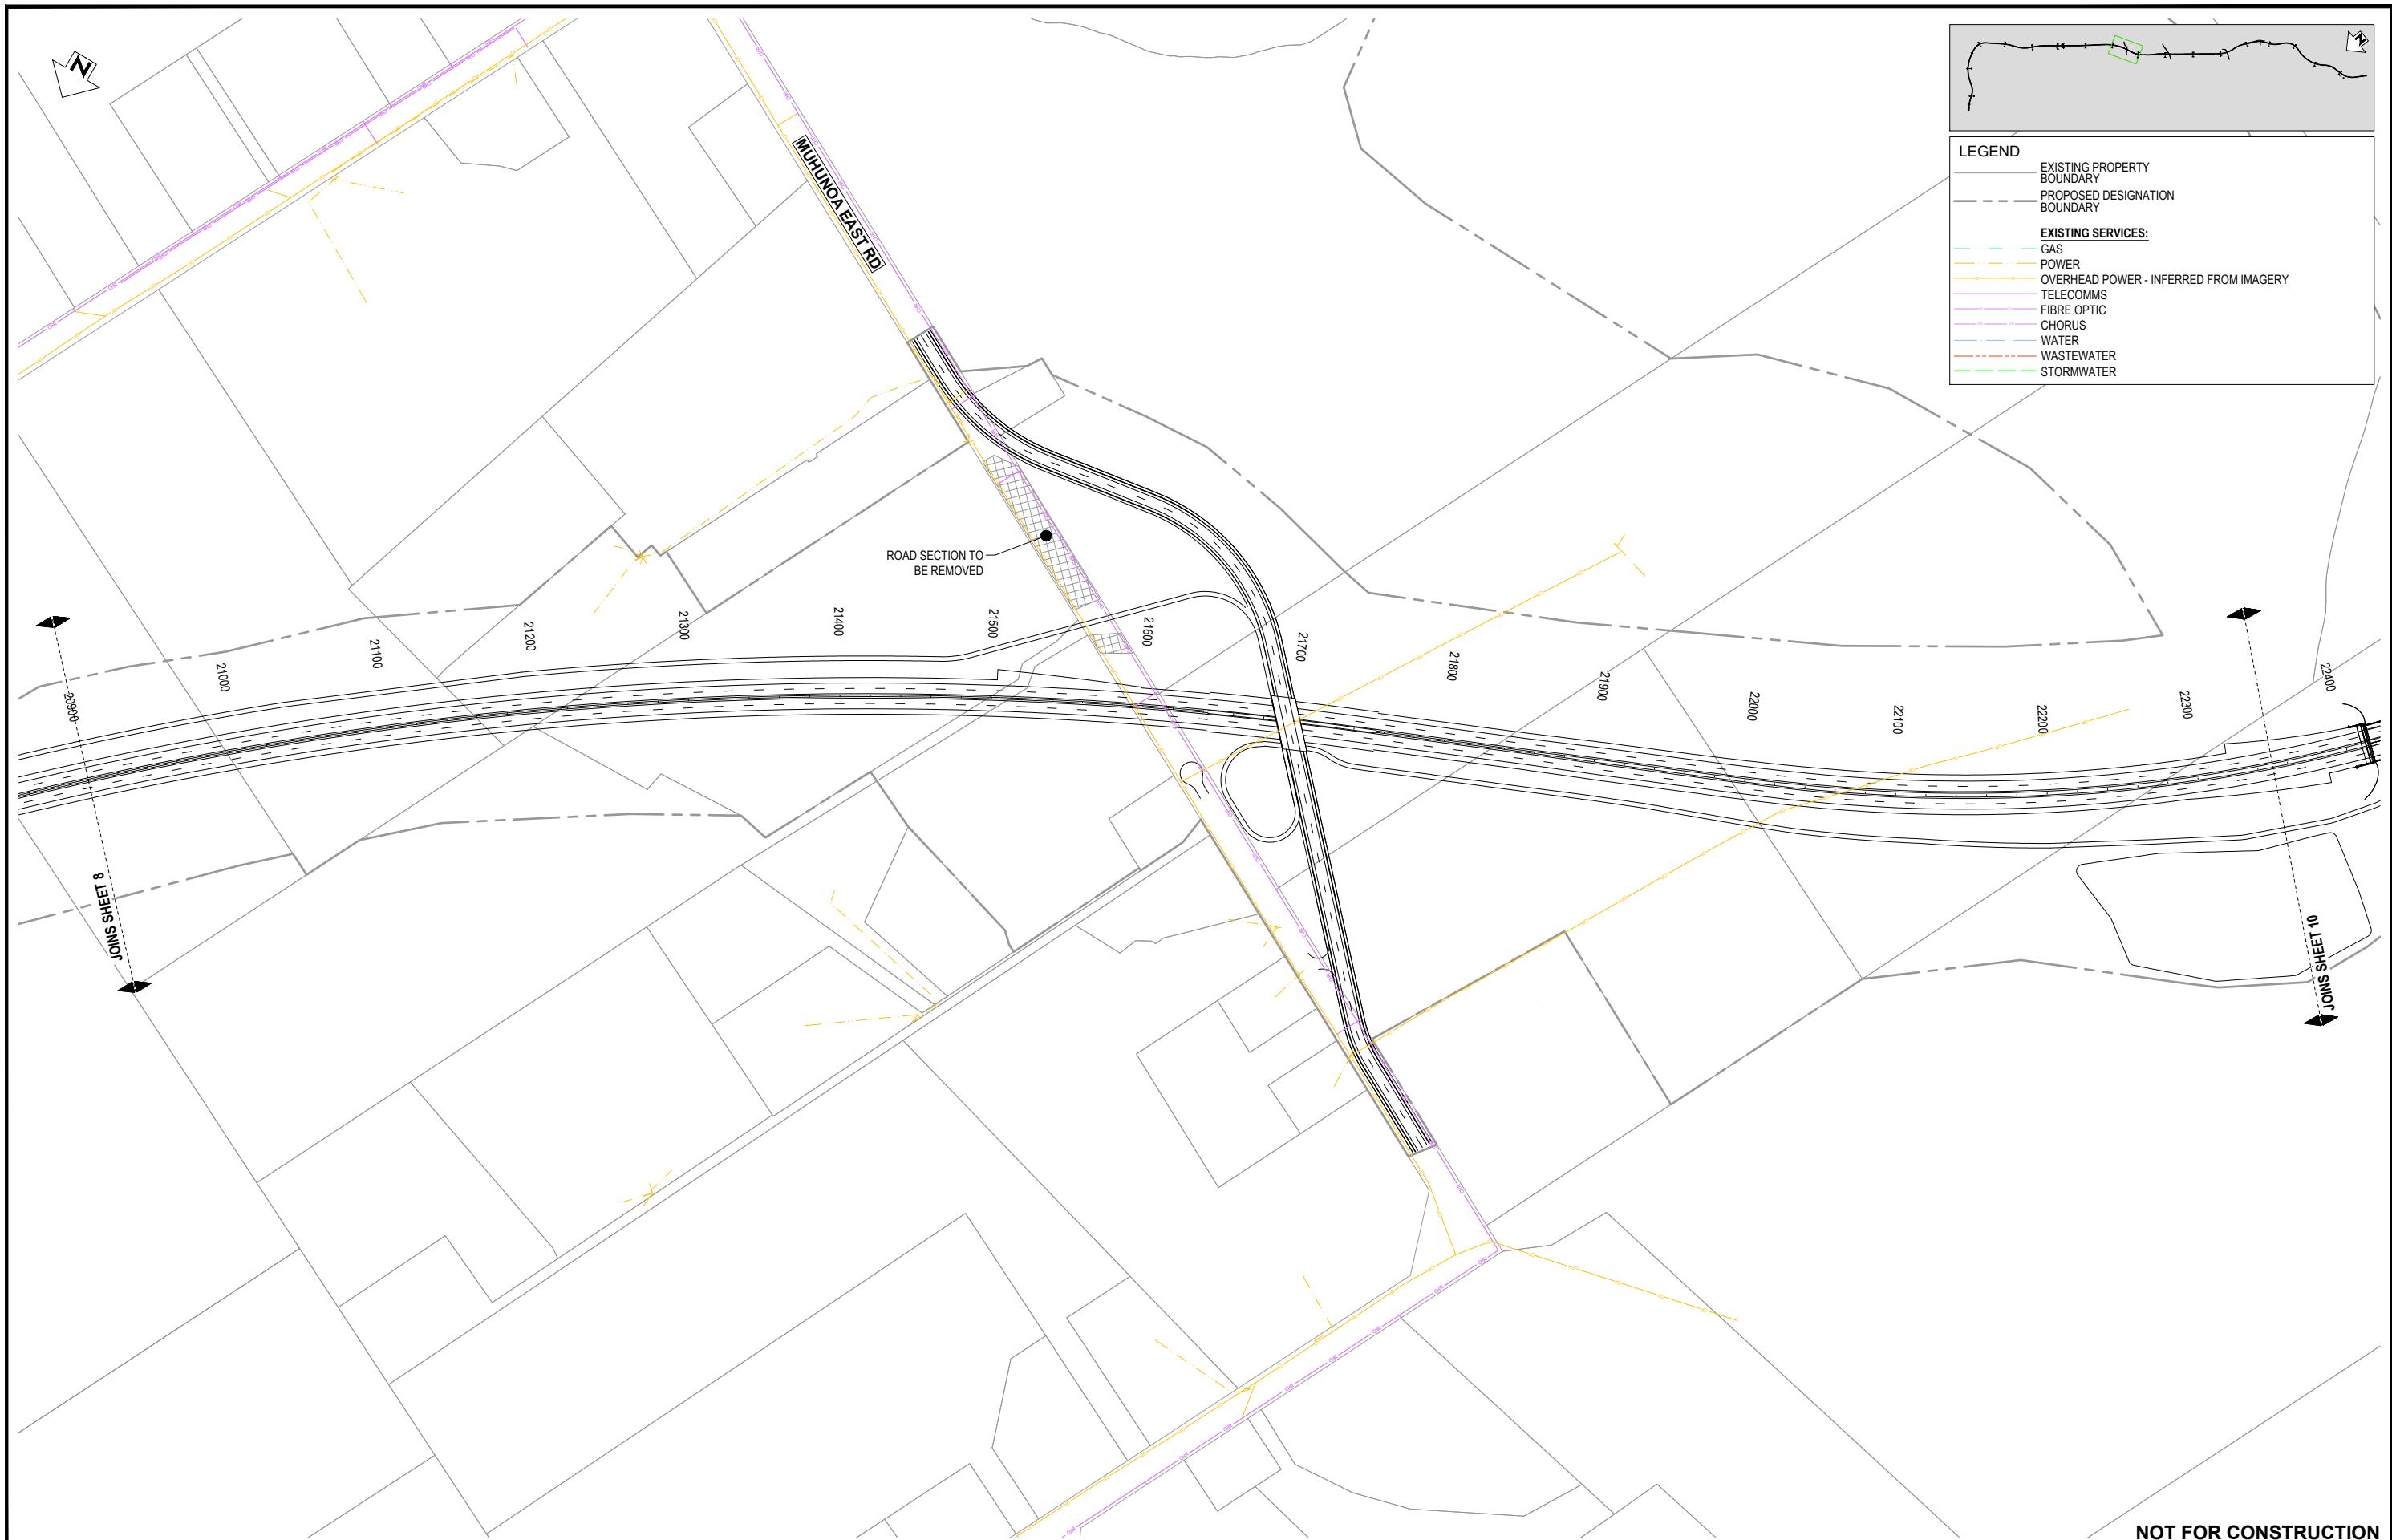

NOT FOR CONSTRUCTION


SURVEYED									
DESIGNED									
Will Roper									
22.06.22									
DRAWN									
Steve Sutton									
22.06.22									
CAD REVIEW									
Steve Sutton									
10.10.22									
DESIGN CHECK									
Will Roper									
22.06.22									
DESIGN REVIEW									
Jamie Povall									
21.07.22									
APPROVED									
Jamie Povall									
10.10.22									
PROF. REGISTRATION:									



WAKA KOTAH
OTAKI TO NORTH OF LEVIN PROJECT
EXISTING UTILITIES PLAN
SHEET 9

FOR CONSENT	
Date Stamp	10.10.22
Scales	1:4000 (A3)
Drawing No.	310203848-01-800-C1008

B AERIAL REMOVED - ISSUED FOR RMA CONSENT
A ISSUED FOR RMA CONSENT
REV. REVISIONS

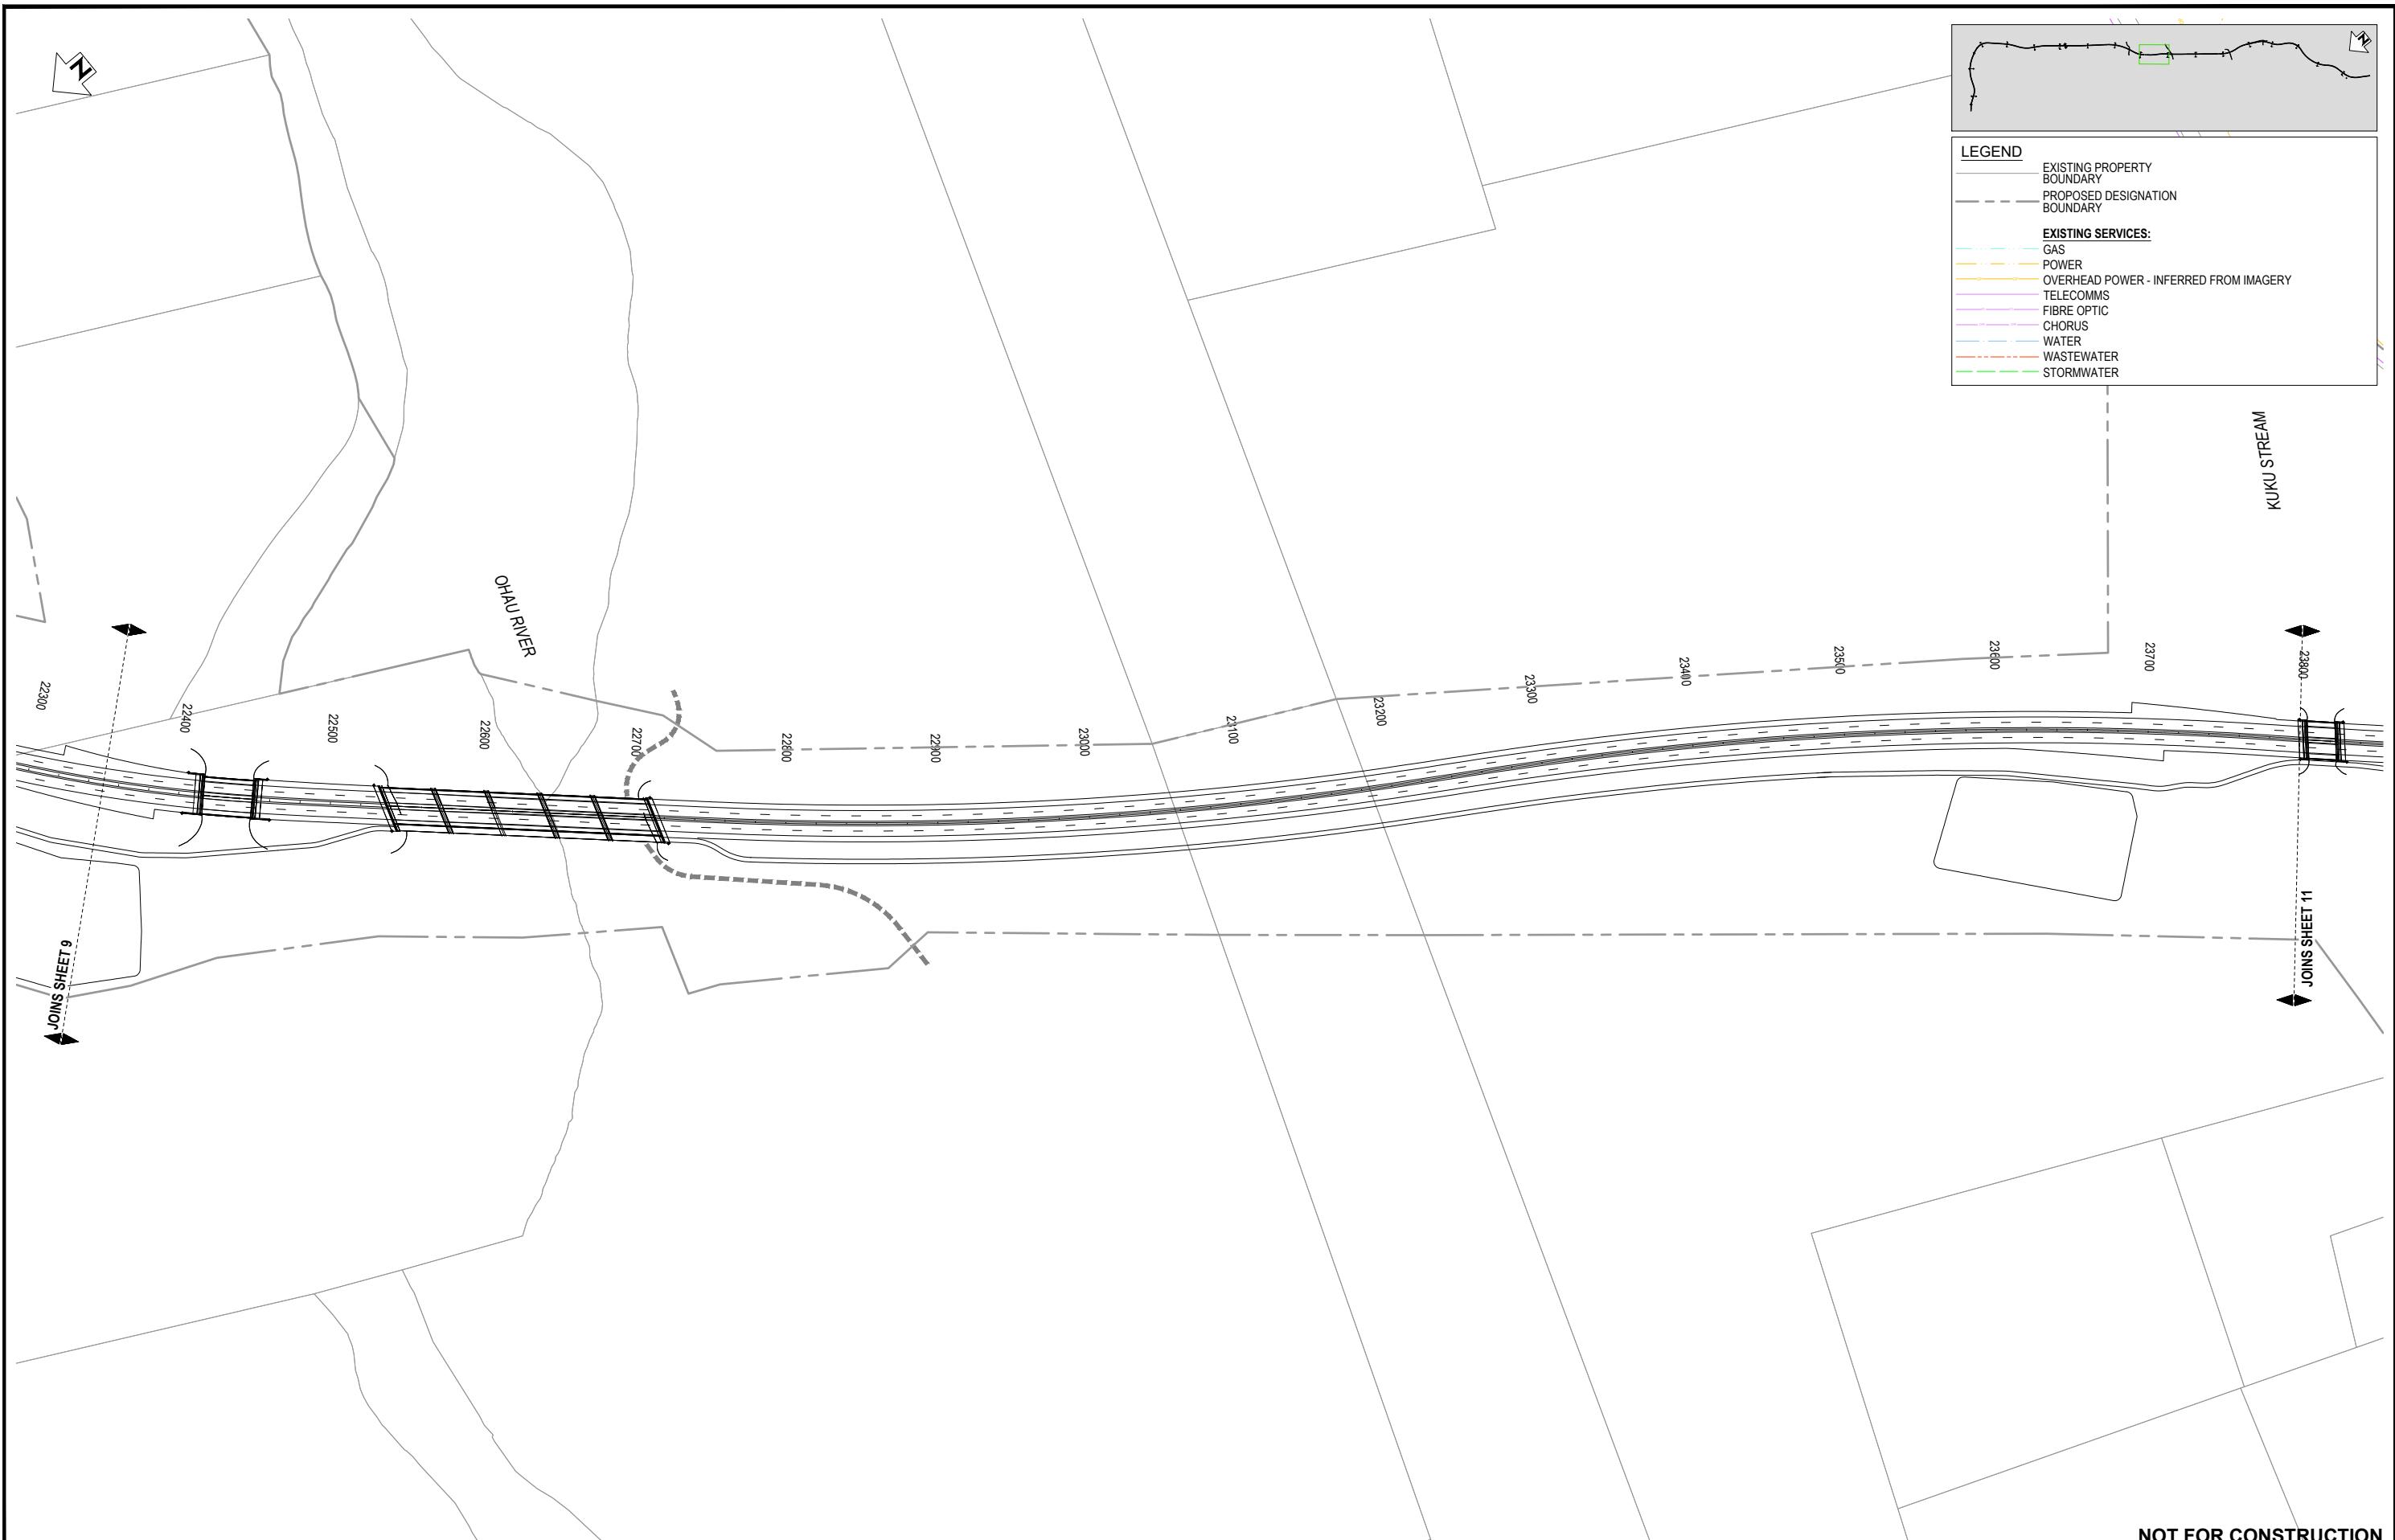

B	AERIAL REMOVED - ISSUED FOR RMA CONSENT	MH	JP	JP	10.10.22
A	ISSUED FOR RMA CONSENT	SS	JP	JP	19.08.22
REV.	REVISIONS	DRN	CHK	APP	DATE
					PROF REGISTRATION:




Client:
WAKA KOTAHİ
NZ TRANSPORT
AGENCY

WAKA KOTAHİ
OTAKI TO NORTH OF LEVIN PROJECT
EXISTING UTILITIES PLAN
SHEET 10

Status Stamp	FOR CONSENT
Date Stamp	10.10.22
Scales	1:4000 (A3)
Drawing No.	310203848-01-800-C1009
Rev.	B



WAKA KOTAHİ
OTAKI TO NORTH OF LEVIN PROJECT
EXISTING UTILITIES PLAN
SHEET 11

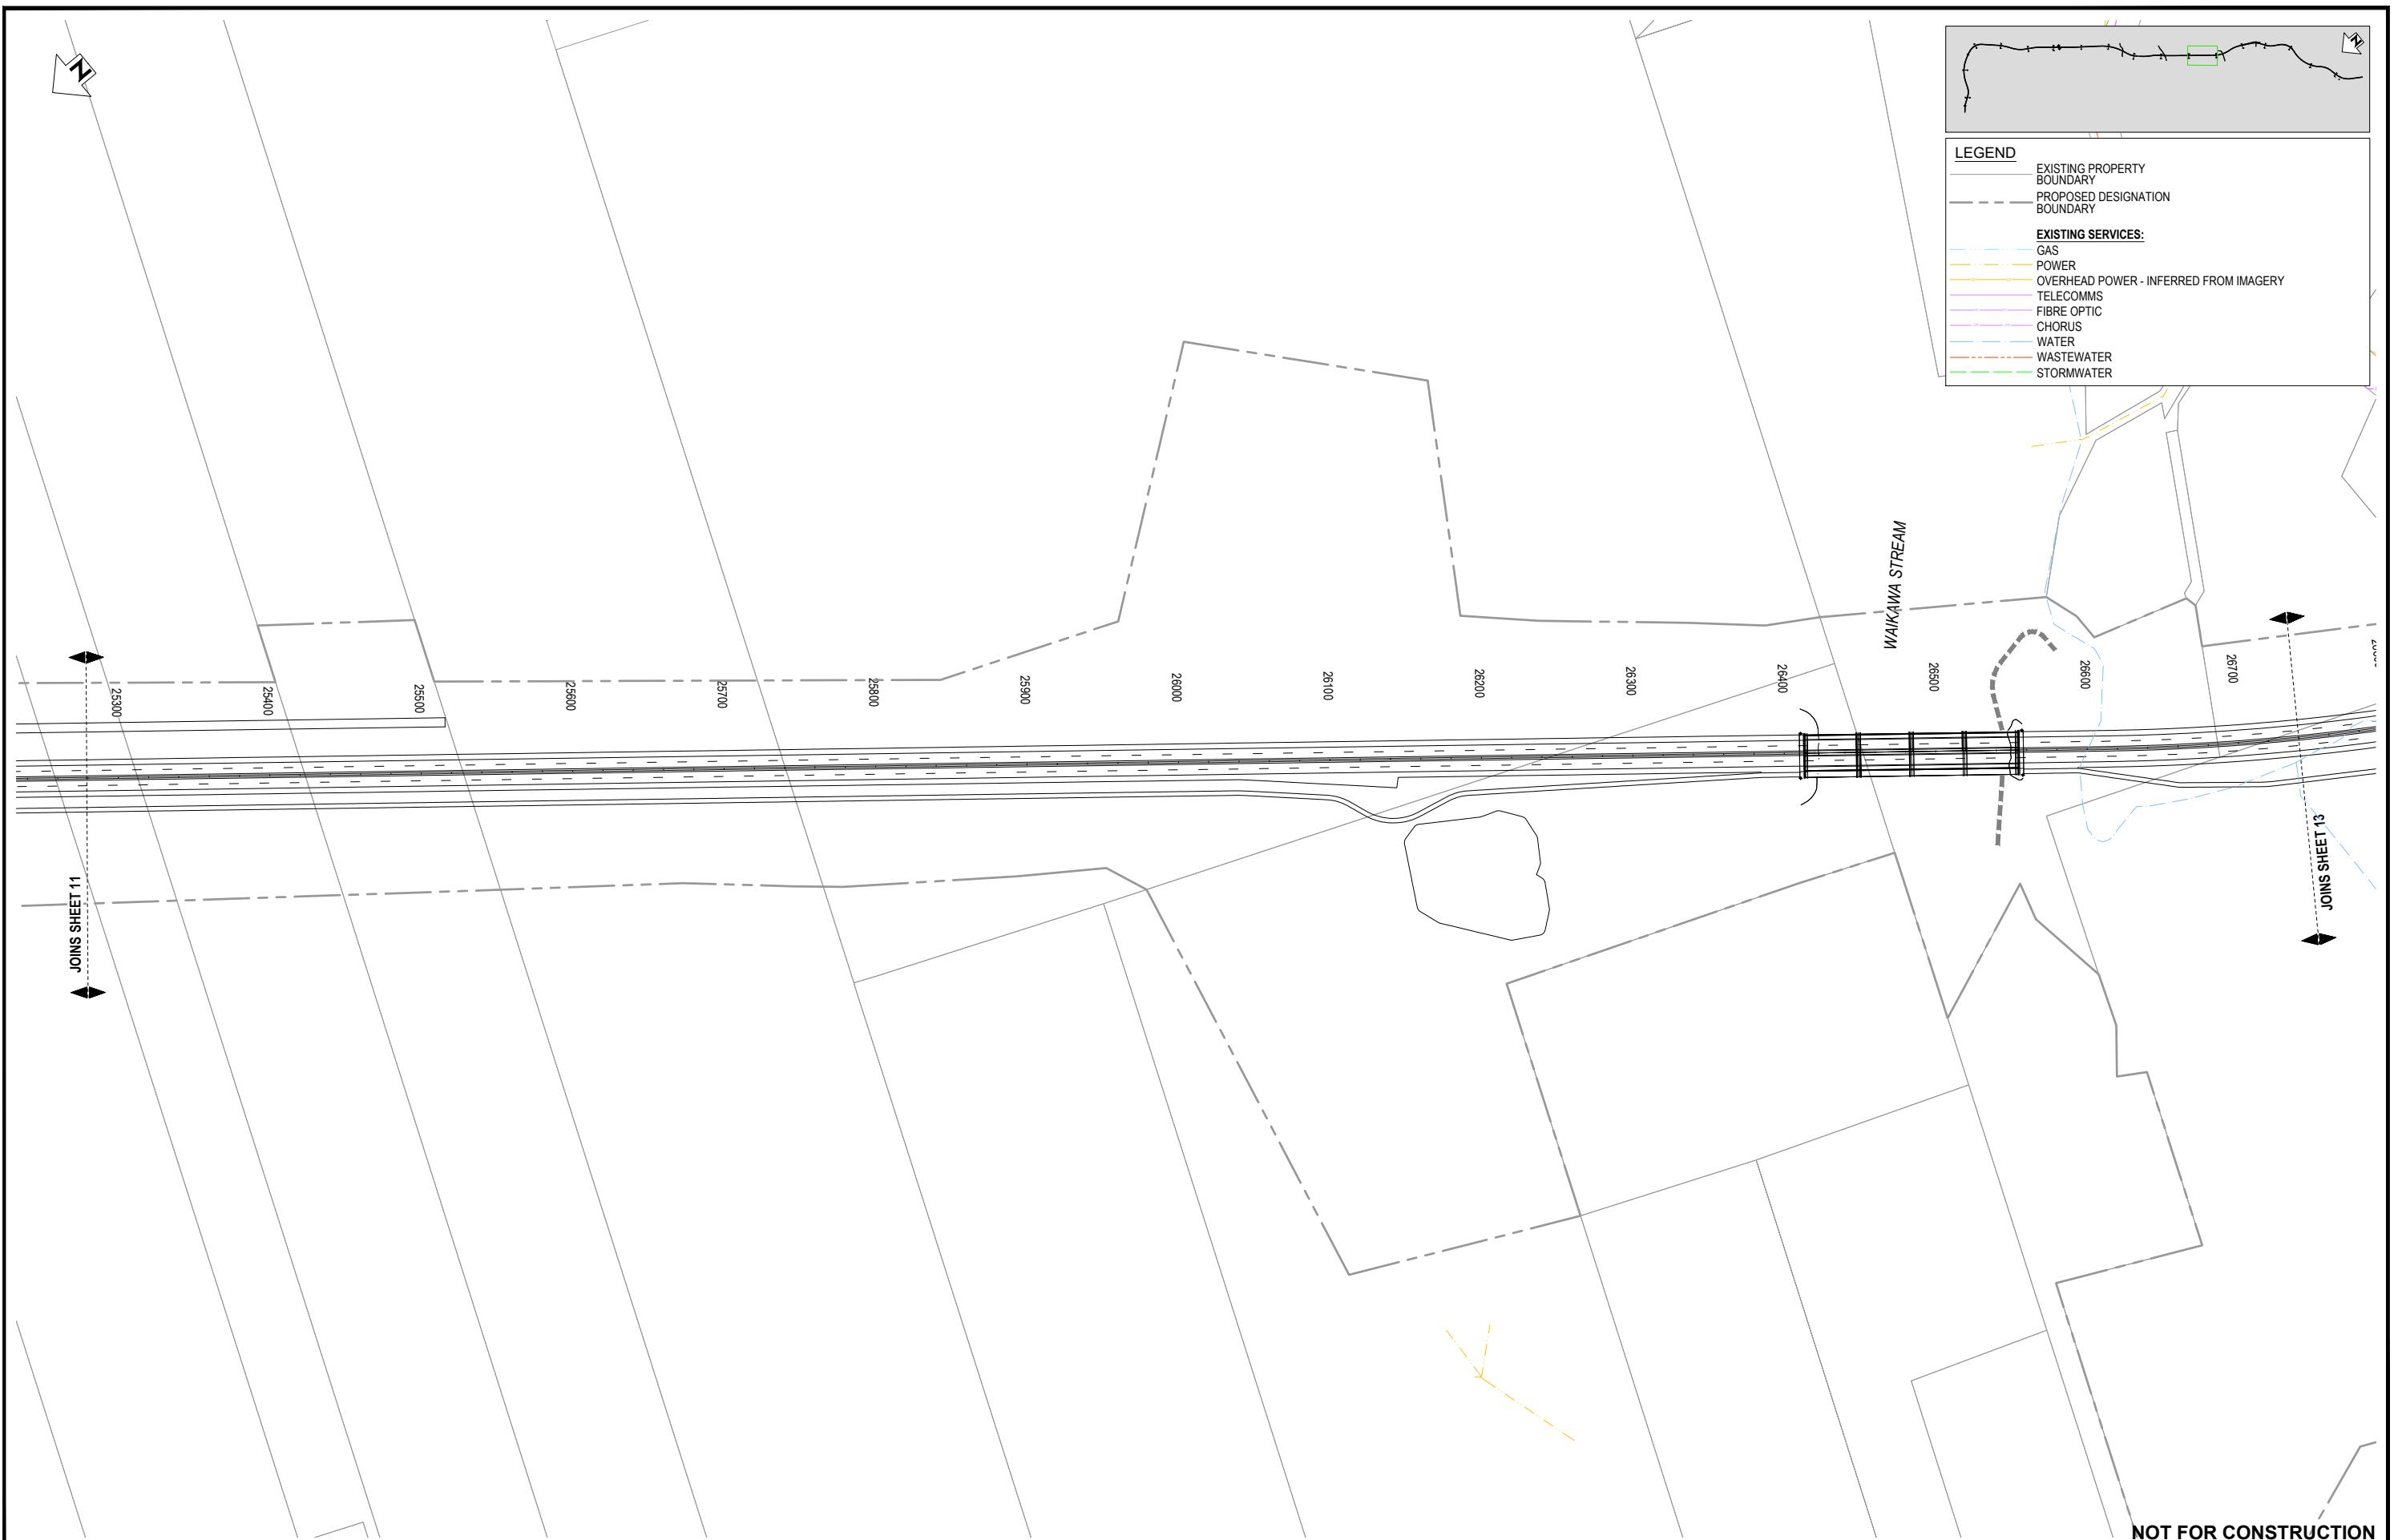

B	AERIAL REMOVED - ISSUED FOR RMA CONSENT									
A	ISSUED FOR RMA CONSENT									
REV.	REVISIONS									
	MH	JP	JP	10.10.22	SURVEYED					
	SS	JP	JP	19.08.22	DESIGNED	Will Roper	22.06.22			
	DRN	CHK	APP	DATE	DRAWN	Steve Sutton	22.06.22			
					CAD REVIEW	Steve Sutton	10.10.22			
					DESIGN CHECK	Will Roper	22.06.22			
					DESIGN REVIEW	Jamie Povall	21.07.22			
					APPROVED	Jamie Povall	10.10.22			
					PROF REGISTRATION:					




Client:

WAKA KOTAH
OTAKI TO NORTH OF LEVIN PROJECT

EXISTING UTILITIES PLAN
SHEET 12

Status Stamp	FOR CONSENT
Date Stamp	10.10.22
Scales	1:4000 (A3)
Drawing No.	310203848-01-800-C1011
Rev.	B

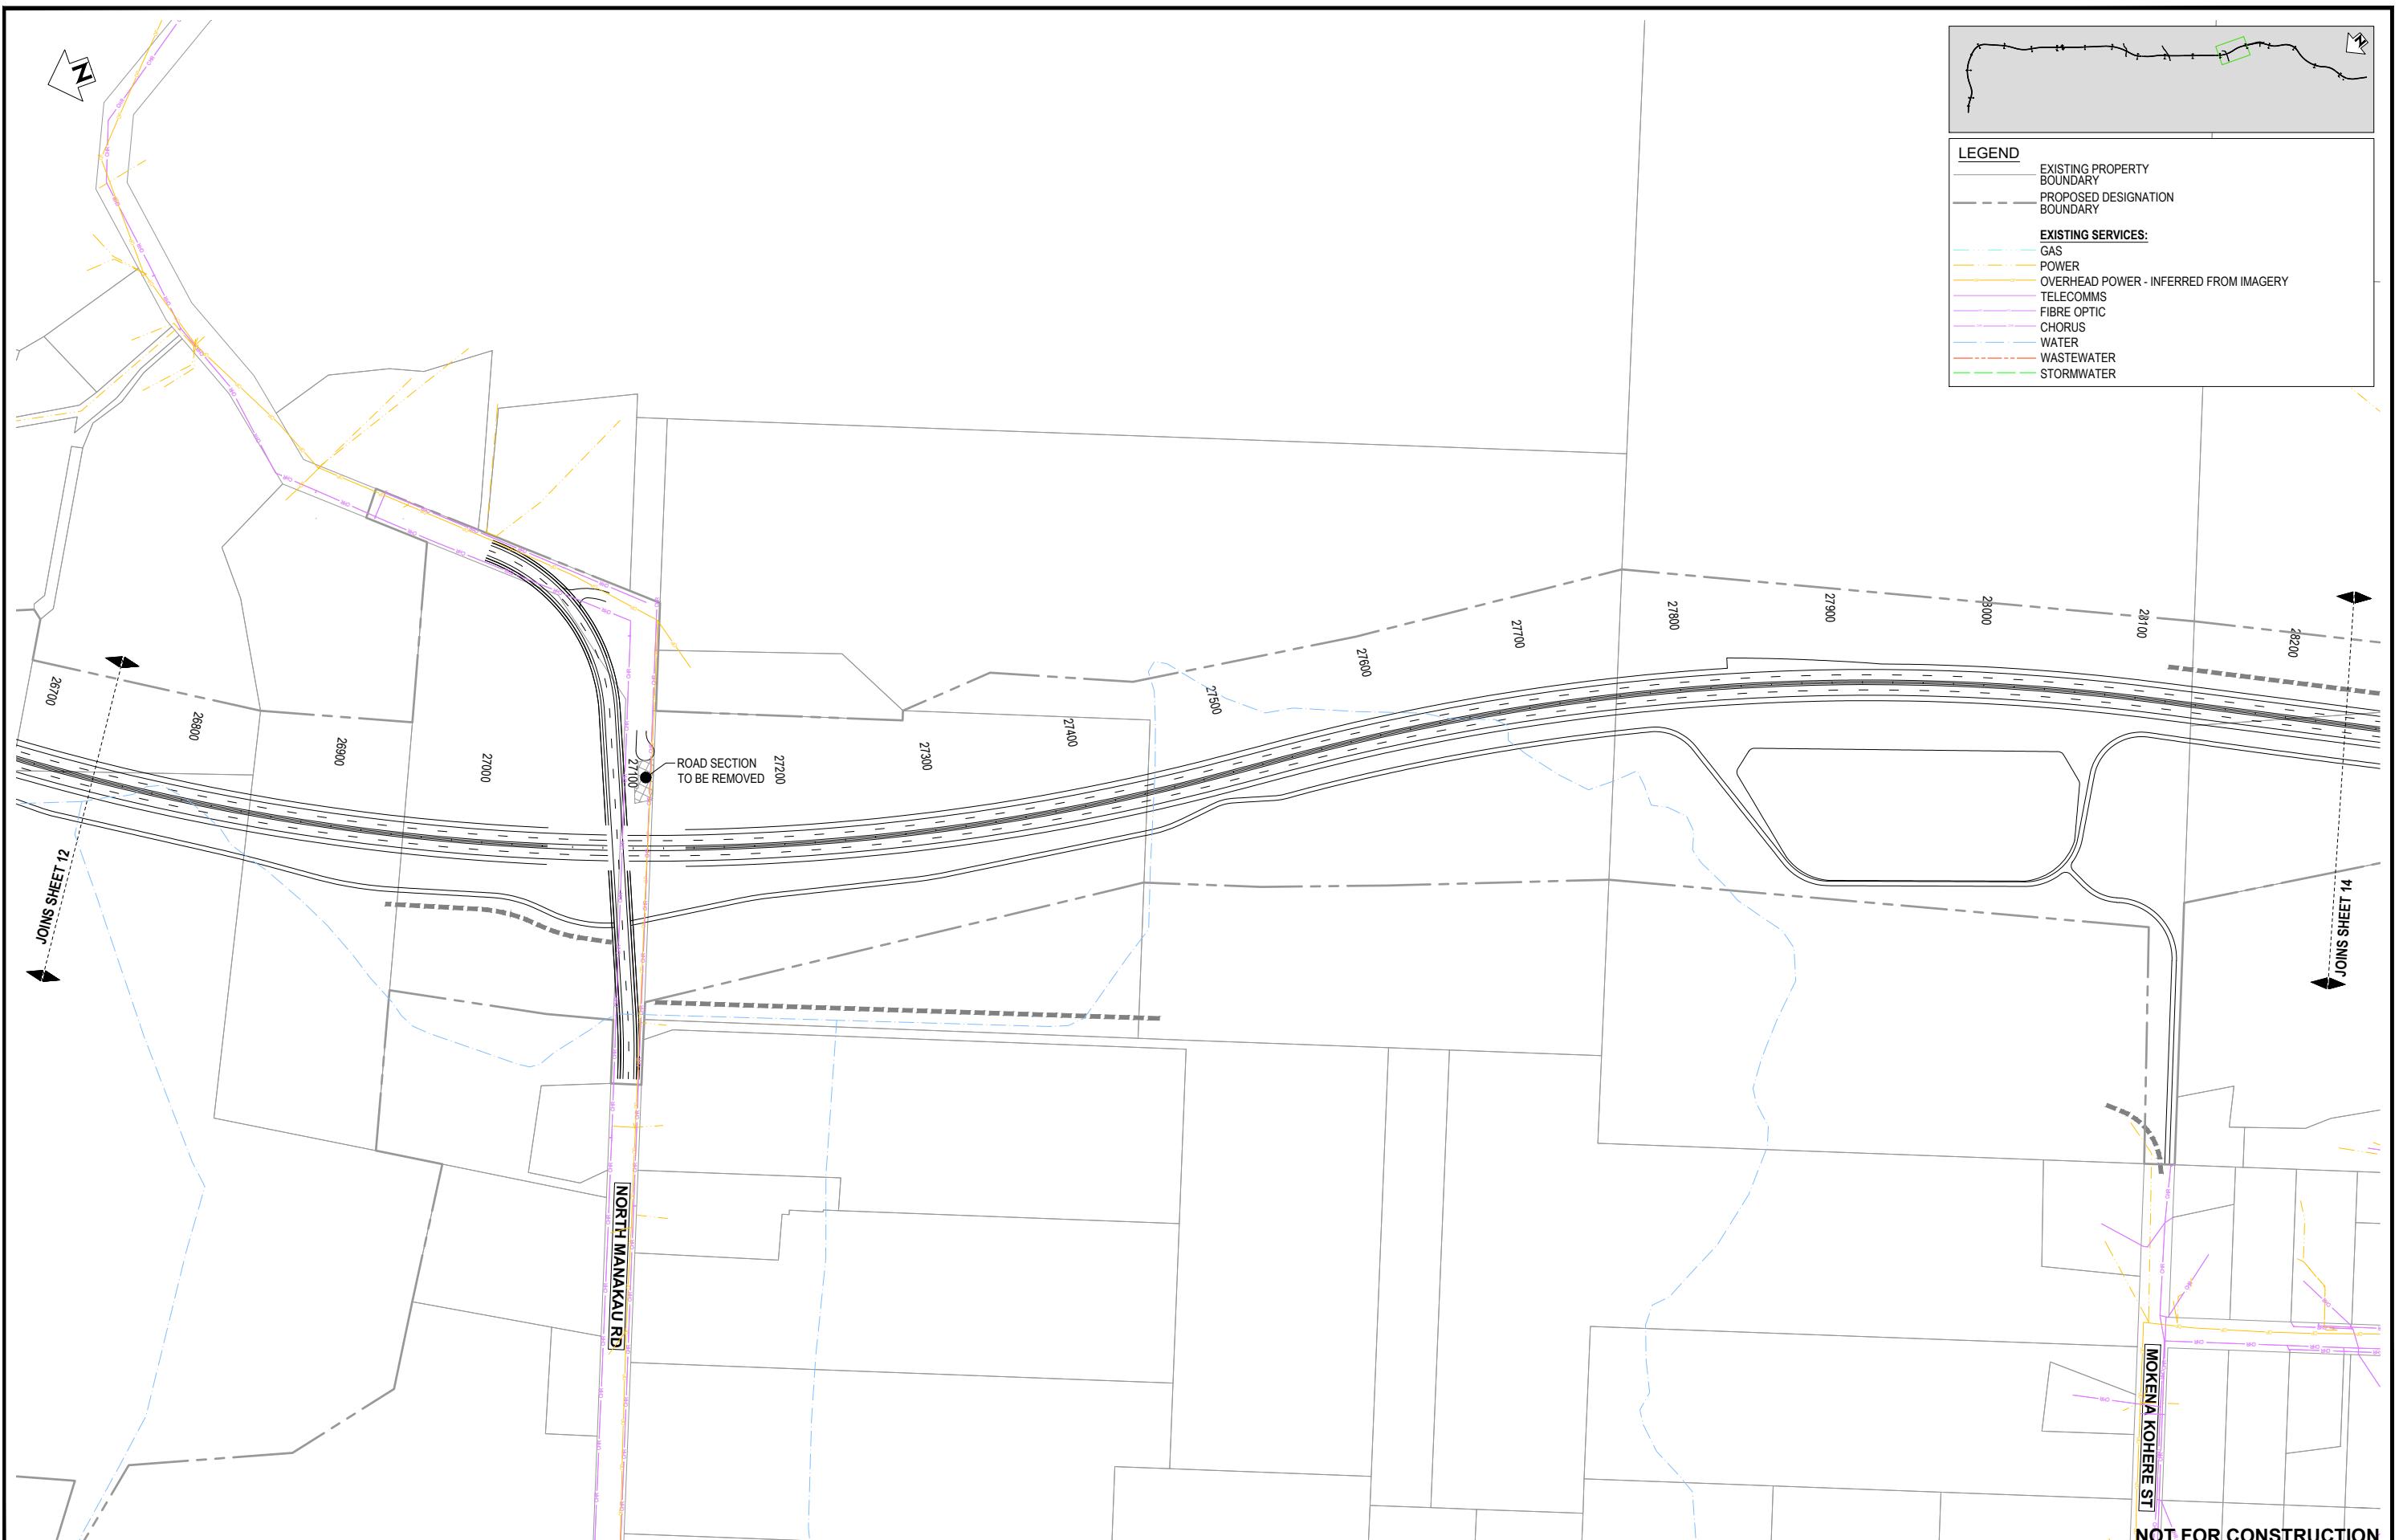

SURVEYED									
DESIGNED	Will Roper				22.06.22				
DRAWN	Steve Sutton				22.06.22				
CAD REVIEW	Steve Sutton				10.10.22				
DESIGN CHECK	Will Roper				22.06.22				
DESIGN REVIEW	Jamie Povall				21.07.22				
APPROVED	Jamie Povall				10.10.22				
PROF REGISTRATION:									

B AERIAL REMOVED - ISSUED FOR RMA CONSENT
A ISSUED FOR RMA CONSENT
REV. REVISIONS

MH	JP	JP	10.10.22
SS	JP	JP	19.08.22
DRN	CHK	APP	DATE



Client:

WAKA KOTAHİ
OTAKI TO NORTH OF LEVIN PROJECTEXISTING UTILITIES PLAN
SHEET 13

Status Stamp	FOR CONSENT
Date Stamp	10.10.22
Scales	1:4000 (A3)
Drawing No.	310203848-01-800-C1012
Rev.	B



SURVEYED									
DESIGNED	Will Roper								22.06.22
DRAWN	Steve Sutton								22.06.22
CAD REVIEW	Steve Sutton								10.10.22
DESIGN CHECK	Will Roper								22.06.22
DESIGN REVIEW	Jamie Povall								21.07.22
APPROVED	Jamie Povall								10.10.22
PROF. REGISTRATION:									

B AERIAL REMOVED - ISSUED FOR RMA CONSENT
A ISSUED FOR RMA CONSENT


REV. REVISIONS

MH JP JP 10.10.22
SS JP JP 19.08.22
DRN CHK APP DATE

FOR CONSENT									
Status Stamp									
Date Stamp									
10.10.22									
Scales 1:4000 (A3)									
Drawing No. 310203848-01-800-C1013									
Rev. B									



WAKA KOTAH
OTAKI TO NORTH OF LEVIN PROJECT
EXISTING UTILITIES PLAN
SHEET 14

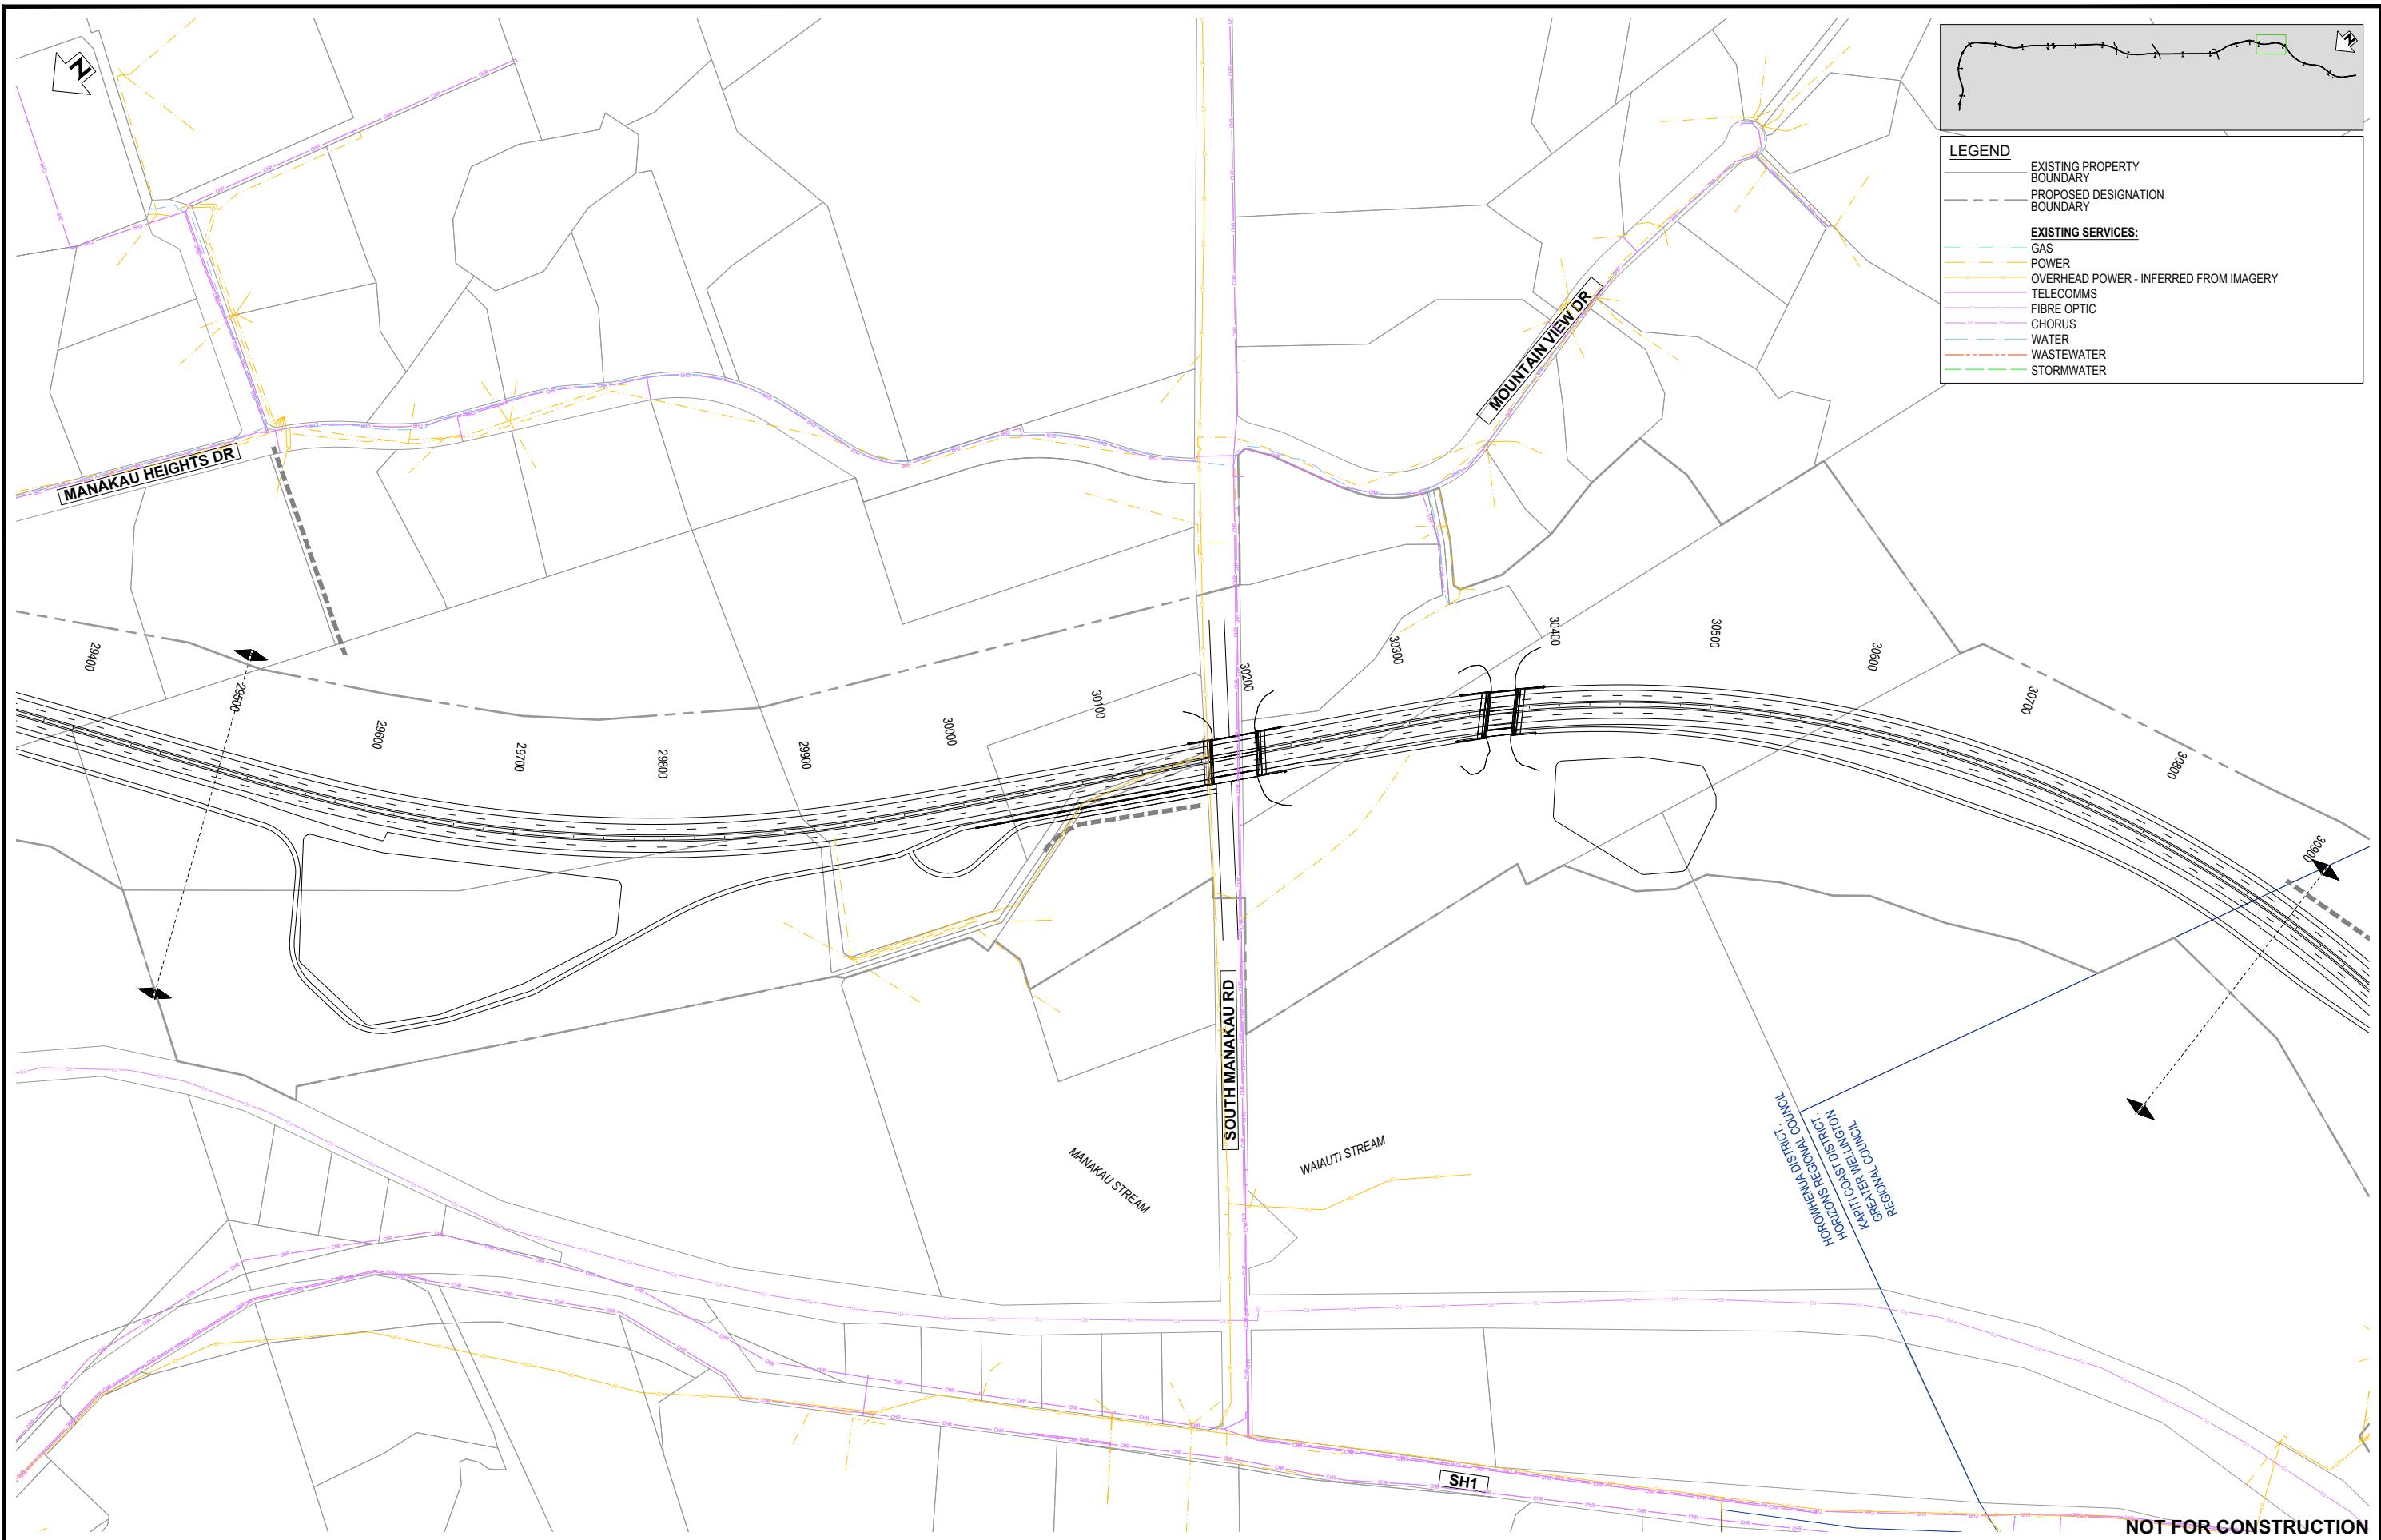

REVISIONS									
B	AERIAL REMOVED - ISSUED FOR RMA CONSENT	MH	JP	JP	10.10.22				
A	ISSUED FOR RMA CONSENT	SS	JP	JP	19.08.22	DRN	CHK	APP	DATE

SURVEYED									
DESIGNED	Will Roper					22.06.22			
DRAWN	Steve Sutton					22.06.22			
CAD REVIEW	Steve Sutton					10.10.22			
DESIGN CHECK	Will Roper					22.06.22			
DESIGN REVIEW	Jamie Povall					21.07.22			
APPROVED	Jamie Povall					10.10.22			
PROF. REGISTRATION:									




Stantec



WAKA KOTAH
NZ TRANSPORT
AGENCY

Client:
**WAKA KOTAH
OTAKI TO NORTH OF LEVIN PROJECT**
EXISTING UTILITIES PLAN
SHEET 15

FOR CONSENT	
Date Stamp	10.10.22
Scales	1:4000 (A3)
Drawing No.	310203848-01-800-C1014
Rev.	B

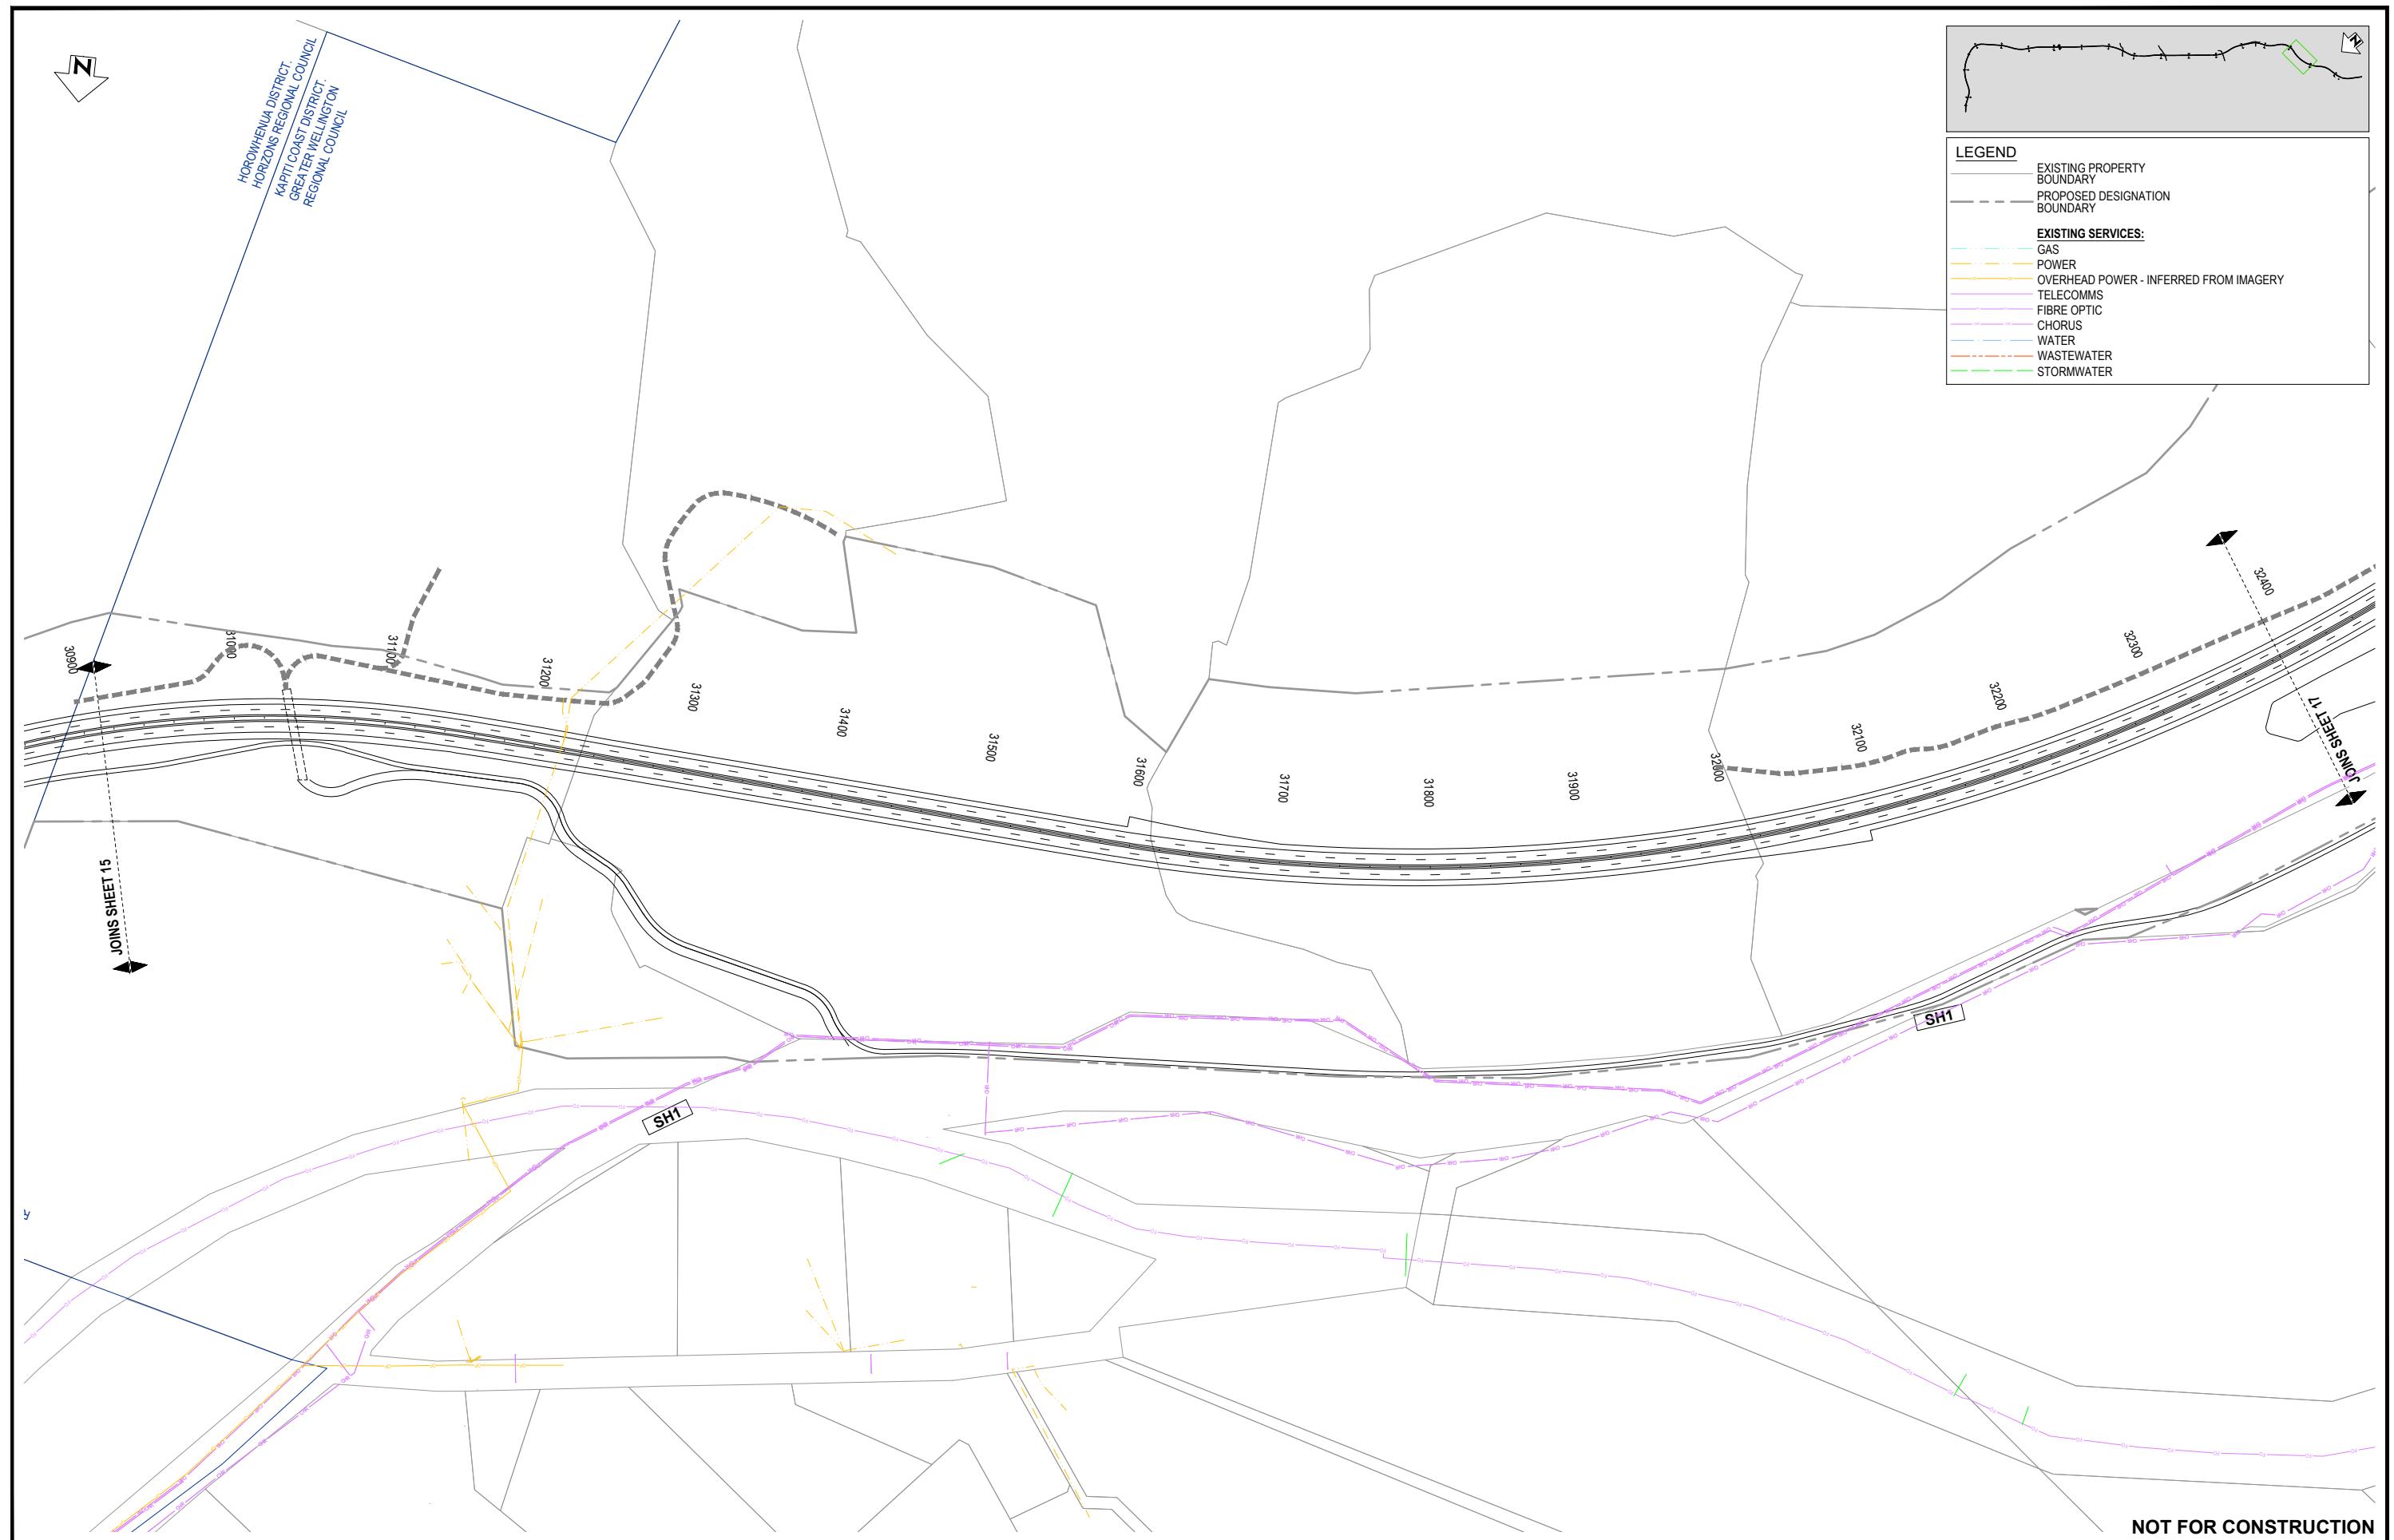

SURVEYED									
DESIGNED	Will Roper								
DRAWN	Steve Sutton								
CAD REVIEW	Steve Sutton								
DESIGN CHECK	Will Roper								
DESIGN REVIEW	Jamie Povall								
APPROVED	Jamie Povall								
PROF. REGISTRATION:									

B AERIAL REMOVED - ISSUED FOR RMA CONSENT
A ISSUED FOR RMA CONSENT

REV. REVISIONS

MH JP JP 10.10.22
SS JP JP 19.08.22
DRN CHK APP DATE

DRAWN									
SURVEYED	Will Roper								
DESIGNED	Steve Sutton								
DRAWN	Steve Sutton								
CAD REVIEW	Steve Sutton								
DESIGN CHECK	Will Roper								
DESIGN REVIEW	Jamie Povall								
APPROVED	Jamie Povall								
PROF. REGISTRATION:									


PROF. REGISTRATION:




Client:
WAKA KOTAHİ
NZ TRANSPORT AGENCY

WAKA KOTAHİ
OTAKI TO NORTH OF LEVIN PROJECT
EXISTING UTILITIES PLAN
SHEET 16

FOR CONSENT	
Date Stamp	10.10.22
Scales	1:4000 (A3)
Drawing No.	310203848-01-800-C1015
Rev.	B

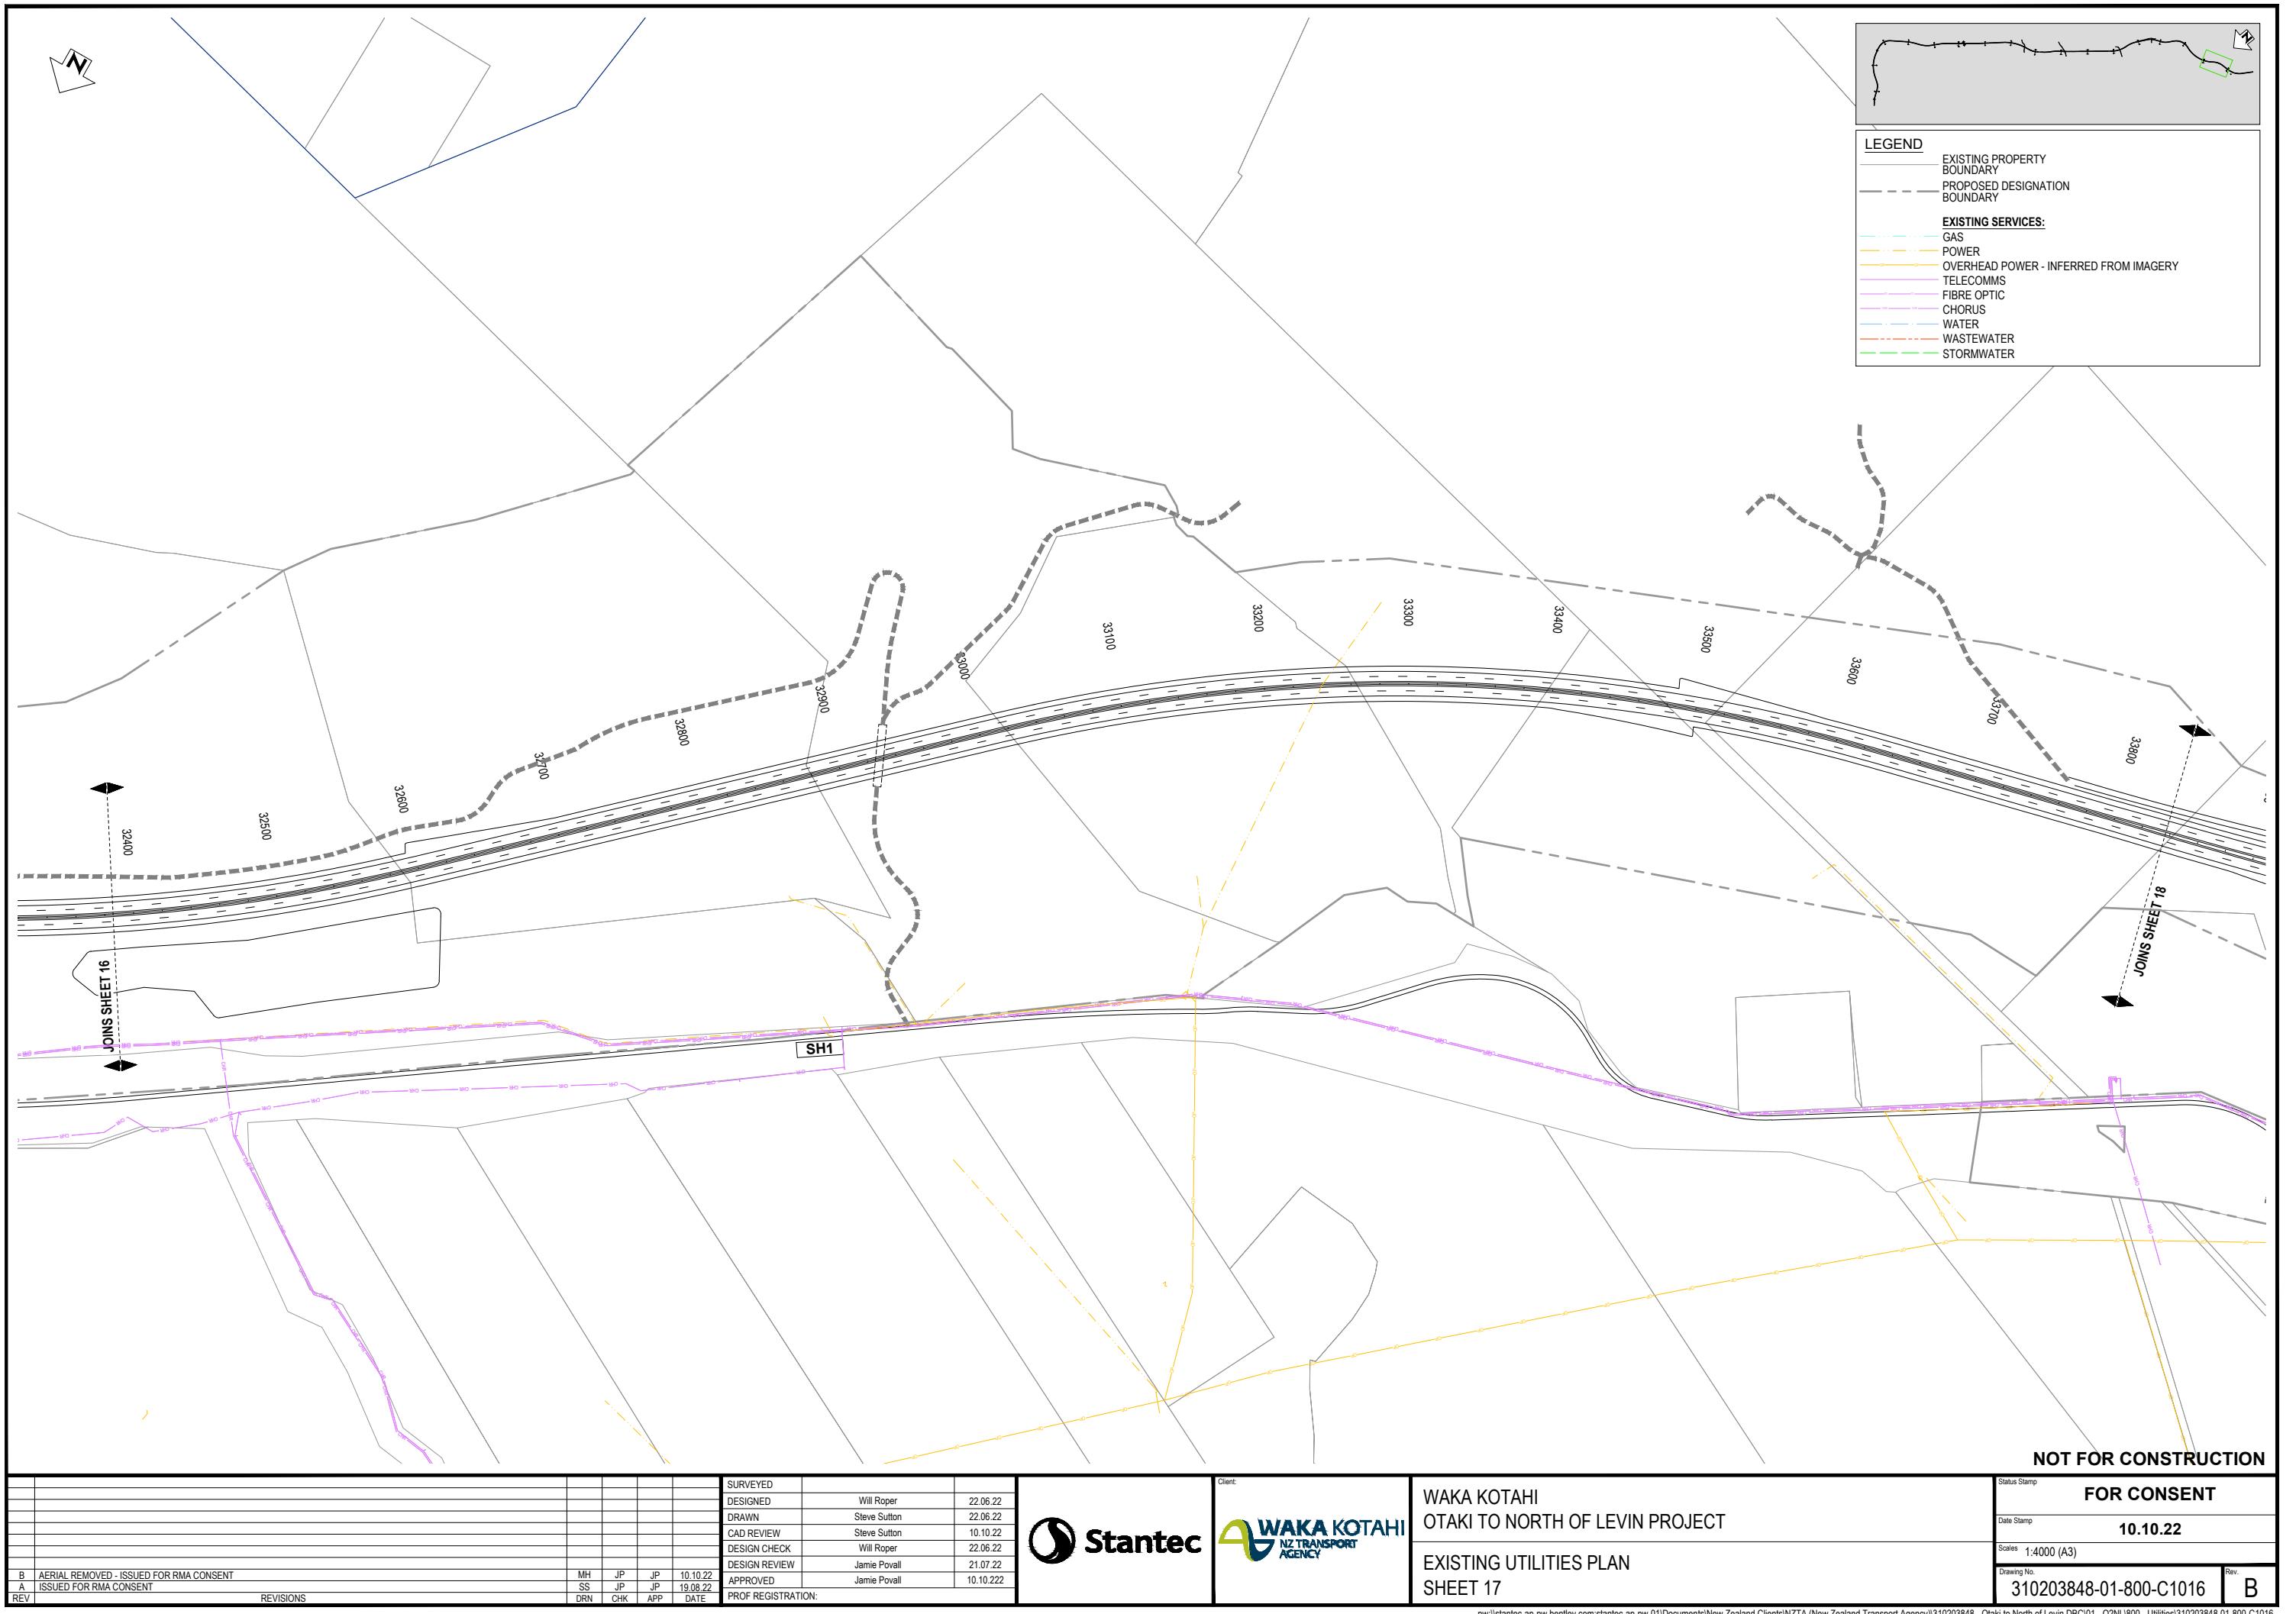

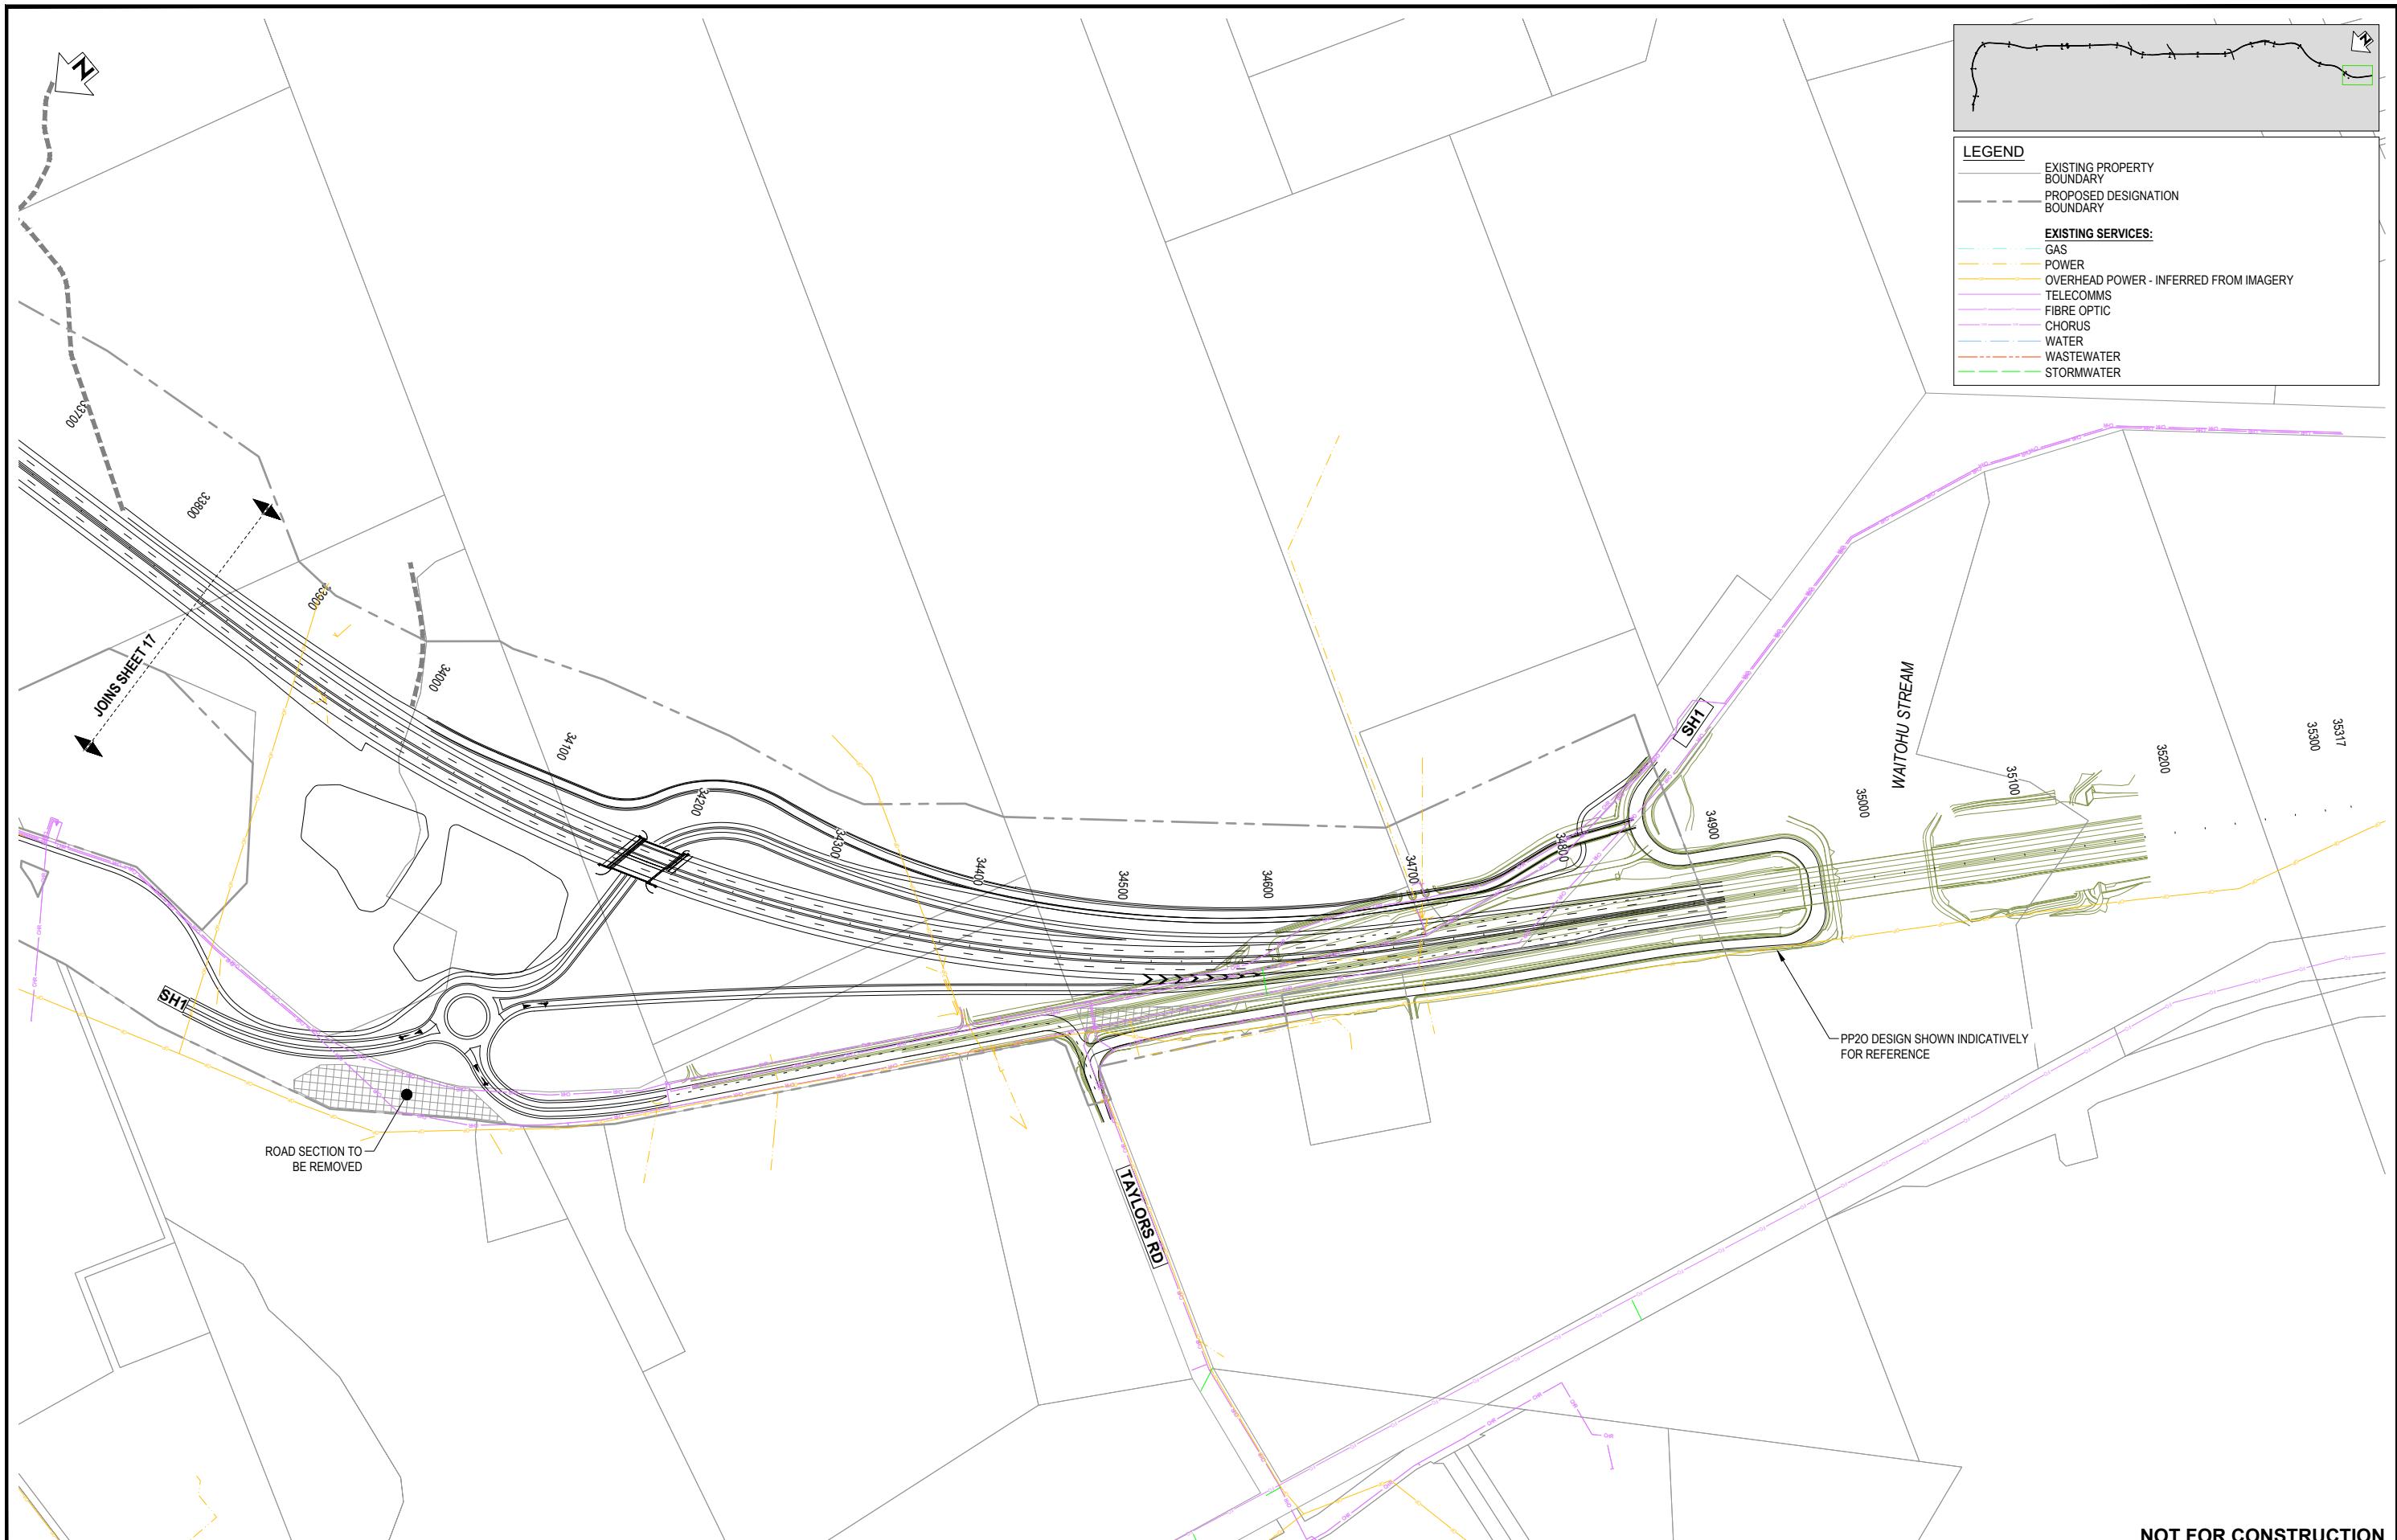

SURVEYED									
DESIGNED	Will Roper		22.06.22						
DRAWN	Steve Sutton		22.06.22						
CAD REVIEW	Steve Sutton		10.10.22						
DESIGN CHECK	Will Roper		22.06.22						
DESIGN REVIEW	Jamie Povall		21.07.22						
APPROVED	Jamie Povall		10.10.22						
PROF REGISTRATION:									
B	AERIAL REMOVED - ISSUED FOR RMA CONSENT	MH	JP	JP	10.10.22				
A	ISSUED FOR RMA CONSENT	SS	JP	JP	19.08.22				
REV.		DRN	CHK	APP	DATE				
REVISIONS									



Client:

WAKA KOTAH
OTAKI TO NORTH OF LEVIN PROJECT

EXISTING UTILITIES PLAN
SHEET 18

FOR CONSENT	
Date Stamp	10.10.22
Scales	1:4000 (A3)
Drawing No.	310203848-01-800-C1017
Rev.	B