


EARTHWORKS DEPTH RANGE			EARTHWORKS DEPTH RANGE		
LOWER	UPPER	COLOUR	LOWER	UPPER	COLOUR
-11.0 to	-10.0 m	[Red]	0.0 to	1.0 m	[Light Blue]
-10.0 to	-9.0 m	[Red]	1.0 to	2.0 m	[Light Blue]
-9.0 to	-8.0 m	[Red]	2.0 to	3.0 m	[Light Blue]
-8.0 to	-7.0 m	[Red]	3.0 to	4.0 m	[Light Blue]
-7.0 to	-6.0 m	[Red]	4.0 to	5.0 m	[Light Blue]
-6.0 to	-5.0 m	[Red]	5.0 to	6.0 m	[Light Blue]
-5.0 to	-4.0 m	[Red]	6.0 to	7.0 m	[Light Blue]
-4.0 to	-3.0 m	[Red]	7.0 to	8.0 m	[Light Blue]
-3.0 to	-2.0 m	[Red]	8.0 to	9.0 m	[Light Blue]
-2.0 to	-1.0 m	[Red]			
-1.0 to	0.0 m	[Red]			


NOTES:

- TOTAL CUT VOLUME 118,000m³.
- TOTAL FILL VOLUME 83,000m³.
- TOTAL EARTHWORKS AREA 114,000m².
- EARTHWORKS SHOWN IN BULK VOLUMES ONLY (NEAREST 1m).
- GOLF COURSE ROUTING AND LEVELS BY DARIUS OLIVER, PLANET GOLF.
- FINAL DESIGN LEVELS AND EARTHWORK EXTENTS TO BE DETERMINED AT THE TIME OF CONSTRUCTION.
- FINAL EROSION AND SEDIMENT CONTROL METHODS AND DESIGN TO BE DETERMINED BY CONTRACTOR AT THE TIME OF CONSTRUCTION.
- FAIRWAY AND GREENS WILL BE CONSTRUCTED IN ACCORDANCE WITH THE MAHI TAHI CONSTRUCTION PROCESS DATED 1ST DECEMBER, 2020.
- VOLUMES CALCULATED BETWEEN EXISTING SURFACE AND PROPOSED SURFACE.

LEGEND:


- [Orange Area] CONSTRUCTION NO GO AREA
- [Orange Line with Circles] SILT FENCE

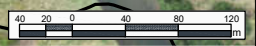

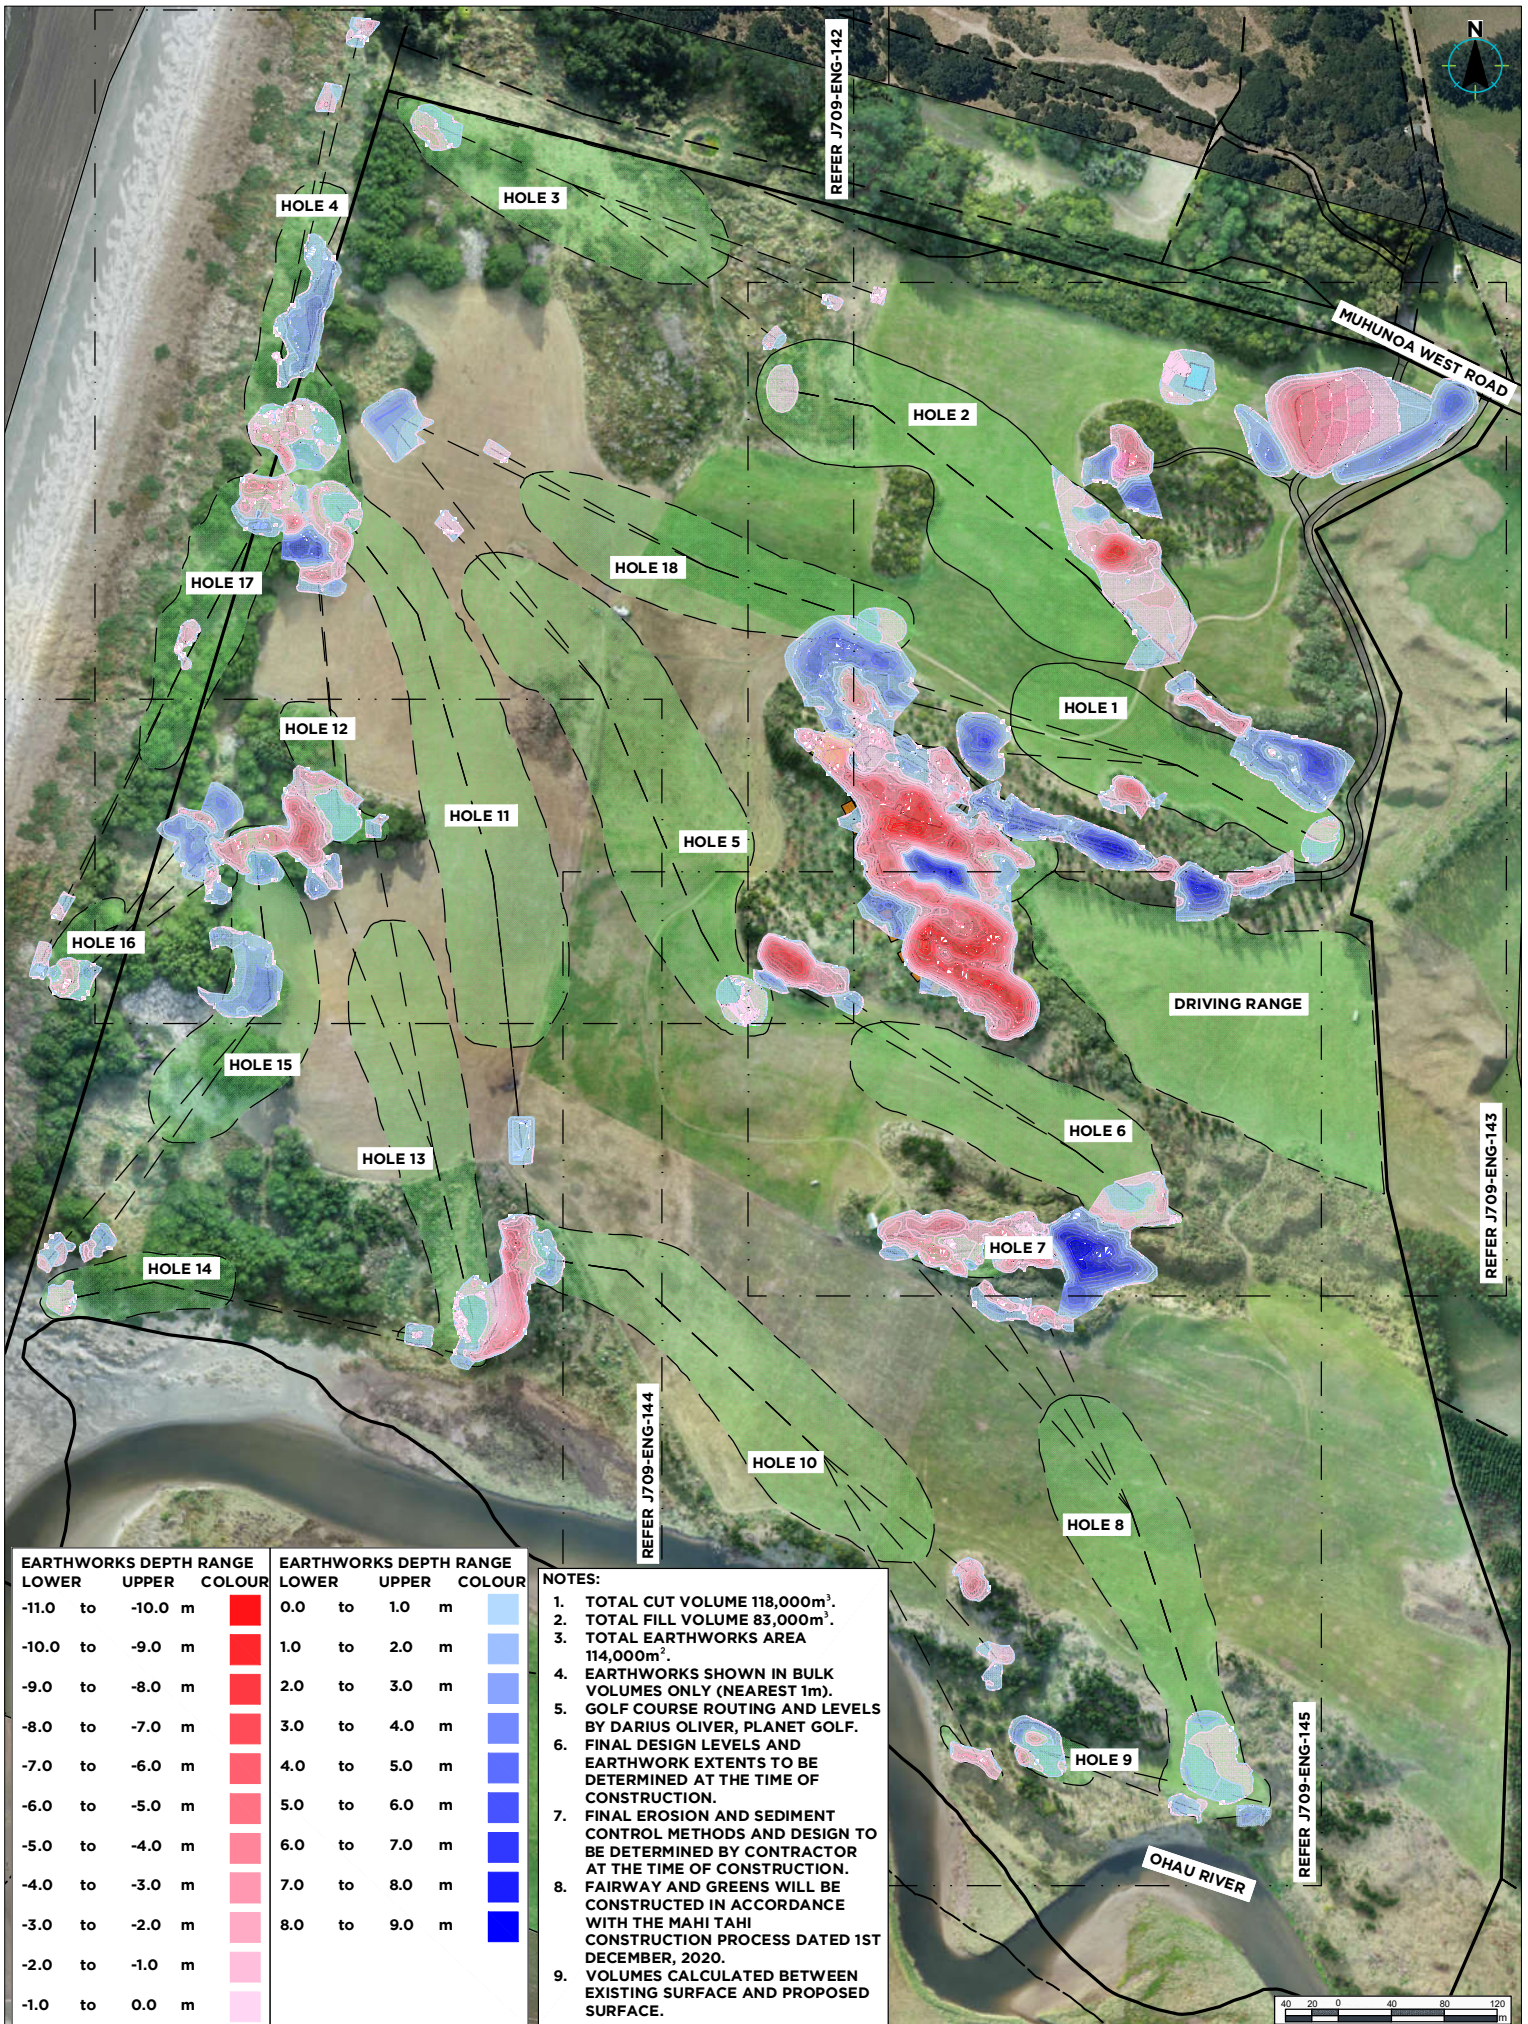


EARTHWORKS DEPTH RANGE			EARTHWORKS DEPTH RANGE		
LOWER	UPPER	COLOUR	LOWER	UPPER	COLOUR
-11.0	-10.0	Red	0.0	1.0	Light Blue
-10.0	-9.0	Red	1.0	2.0	Light Blue
-9.0	-8.0	Red	2.0	3.0	Light Blue
-8.0	-7.0	Red	3.0	4.0	Light Blue
-7.0	-6.0	Red	4.0	5.0	Light Blue
-6.0	-5.0	Red	5.0	6.0	Light Blue
-5.0	-4.0	Red	6.0	7.0	Light Blue
-4.0	-3.0	Red	7.0	8.0	Light Blue
-3.0	-2.0	Red	8.0	9.0	Light Blue
-2.0	-1.0	Red			
-1.0	0.0	Red			

- NOTES:**
- TOTAL CUT VOLUME 118,000m³.
 - TOTAL FILL VOLUME 83,000m³.
 - TOTAL EARTHWORKS AREA 114,000m².
 - EARTHWORKS SHOWN IN BULK VOLUMES ONLY (NEAREST 1m).
 - GOLF COURSE ROUTING AND LEVELS BY DARIUS OLIVER, PLANET GOLF.
 - FINAL DESIGN LEVELS AND EARTHWORK EXTENTS TO BE DETERMINED AT THE TIME OF CONSTRUCTION.
 - FINAL EROSION AND SEDIMENT CONTROL METHODS AND DESIGN TO BE DETERMINED BY CONTRACTOR AT THE TIME OF CONSTRUCTION.
 - FAIRWAY AND GREENS WILL BE CONSTRUCTED IN ACCORDANCE WITH THE MAHI TAHI CONSTRUCTION PROCESS DATED 1ST DECEMBER, 2020.
 - VOLUMES CALCULATED BETWEEN EXISTING SURFACE AND PROPOSED SURFACE.

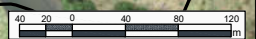


C:\1268\1268\Workspace\data\LM-DATA\709 - Grenadier Developments Limited - Douglas Links - Ohau_788\10 Plans, Aerials, CAD\Plans\ENG For RC - 2020-12-18.dwg, Plotted by Dan Turner at 21/12/2020 8:16:39 AM

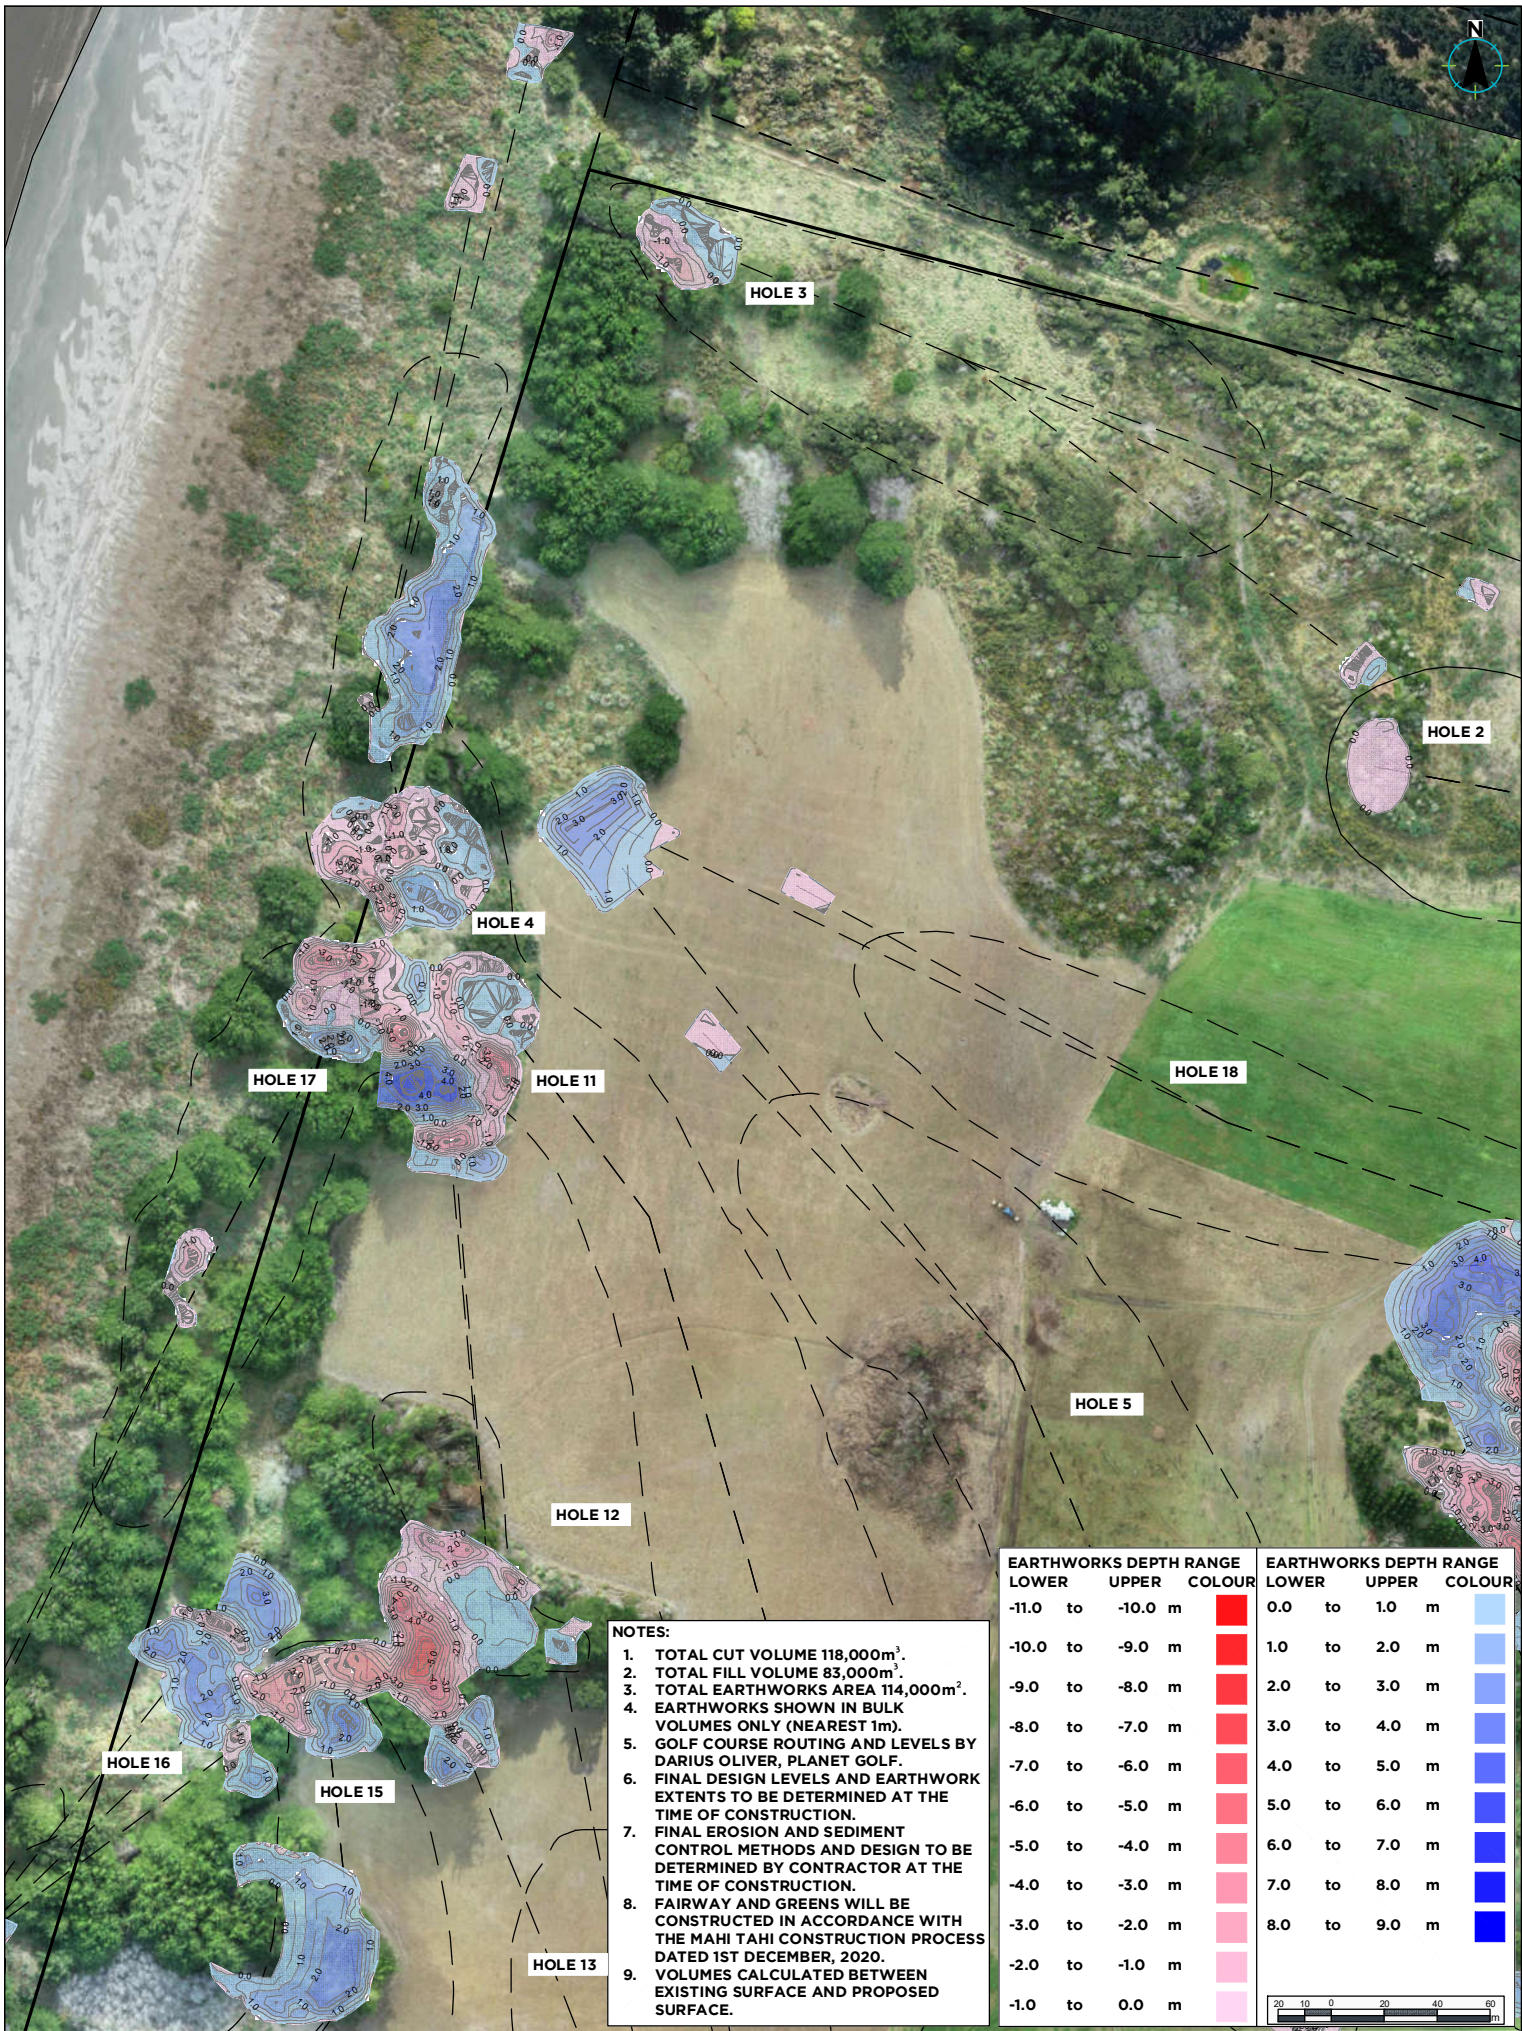


NOTES:

1. TOTAL CUT VOLUME 118,000m³.
2. TOTAL FILL VOLUME 83,000m³.
3. TOTAL EARTHWORKS AREA 114,000m².
4. EARTHWORKS SHOWN IN BULK VOLUMES ONLY (NEAREST 1m).
5. GOLF COURSE ROUTING AND LEVELS BY DARIUS OLIVER, PLANET GOLF.
6. FINAL DESIGN LEVELS AND EARTHWORK EXTENTS TO BE DETERMINED AT THE TIME OF CONSTRUCTION.
7. FINAL EROSION AND SEDIMENT CONTROL METHODS AND DESIGN TO BE DETERMINED BY CONTRACTOR AT THE TIME OF CONSTRUCTION.
8. FAIRWAY AND GREENS WILL BE CONSTRUCTED IN ACCORDANCE WITH THE MAHI TAHI CONSTRUCTION PROCESS DATED 1ST DECEMBER, 2020.
9. VOLUMES CALCULATED BETWEEN EXISTING SURFACE AND PROPOSED SURFACE.

EARTHWORKS DEPTH RANGE			EARTHWORKS DEPTH RANGE		
LOWER	UPPER	COLOUR	LOWER	UPPER	COLOUR
-11.0 to	-10.0 m	[Red]	0.0 to	1.0 m	[Light Blue]
-10.0 to	-9.0 m	[Red]	1.0 to	2.0 m	[Light Blue]
-9.0 to	-8.0 m	[Red]	2.0 to	3.0 m	[Light Blue]
-8.0 to	-7.0 m	[Red]	3.0 to	4.0 m	[Light Blue]
-7.0 to	-6.0 m	[Red]	4.0 to	5.0 m	[Light Blue]
-6.0 to	-5.0 m	[Red]	5.0 to	6.0 m	[Light Blue]
-5.0 to	-4.0 m	[Red]	6.0 to	7.0 m	[Light Blue]
-4.0 to	-3.0 m	[Red]	7.0 to	8.0 m	[Light Blue]
-3.0 to	-2.0 m	[Red]	8.0 to	9.0 m	[Light Blue]
-2.0 to	-1.0 m	[Red]			
-1.0 to	0.0 m	[Red]			

 

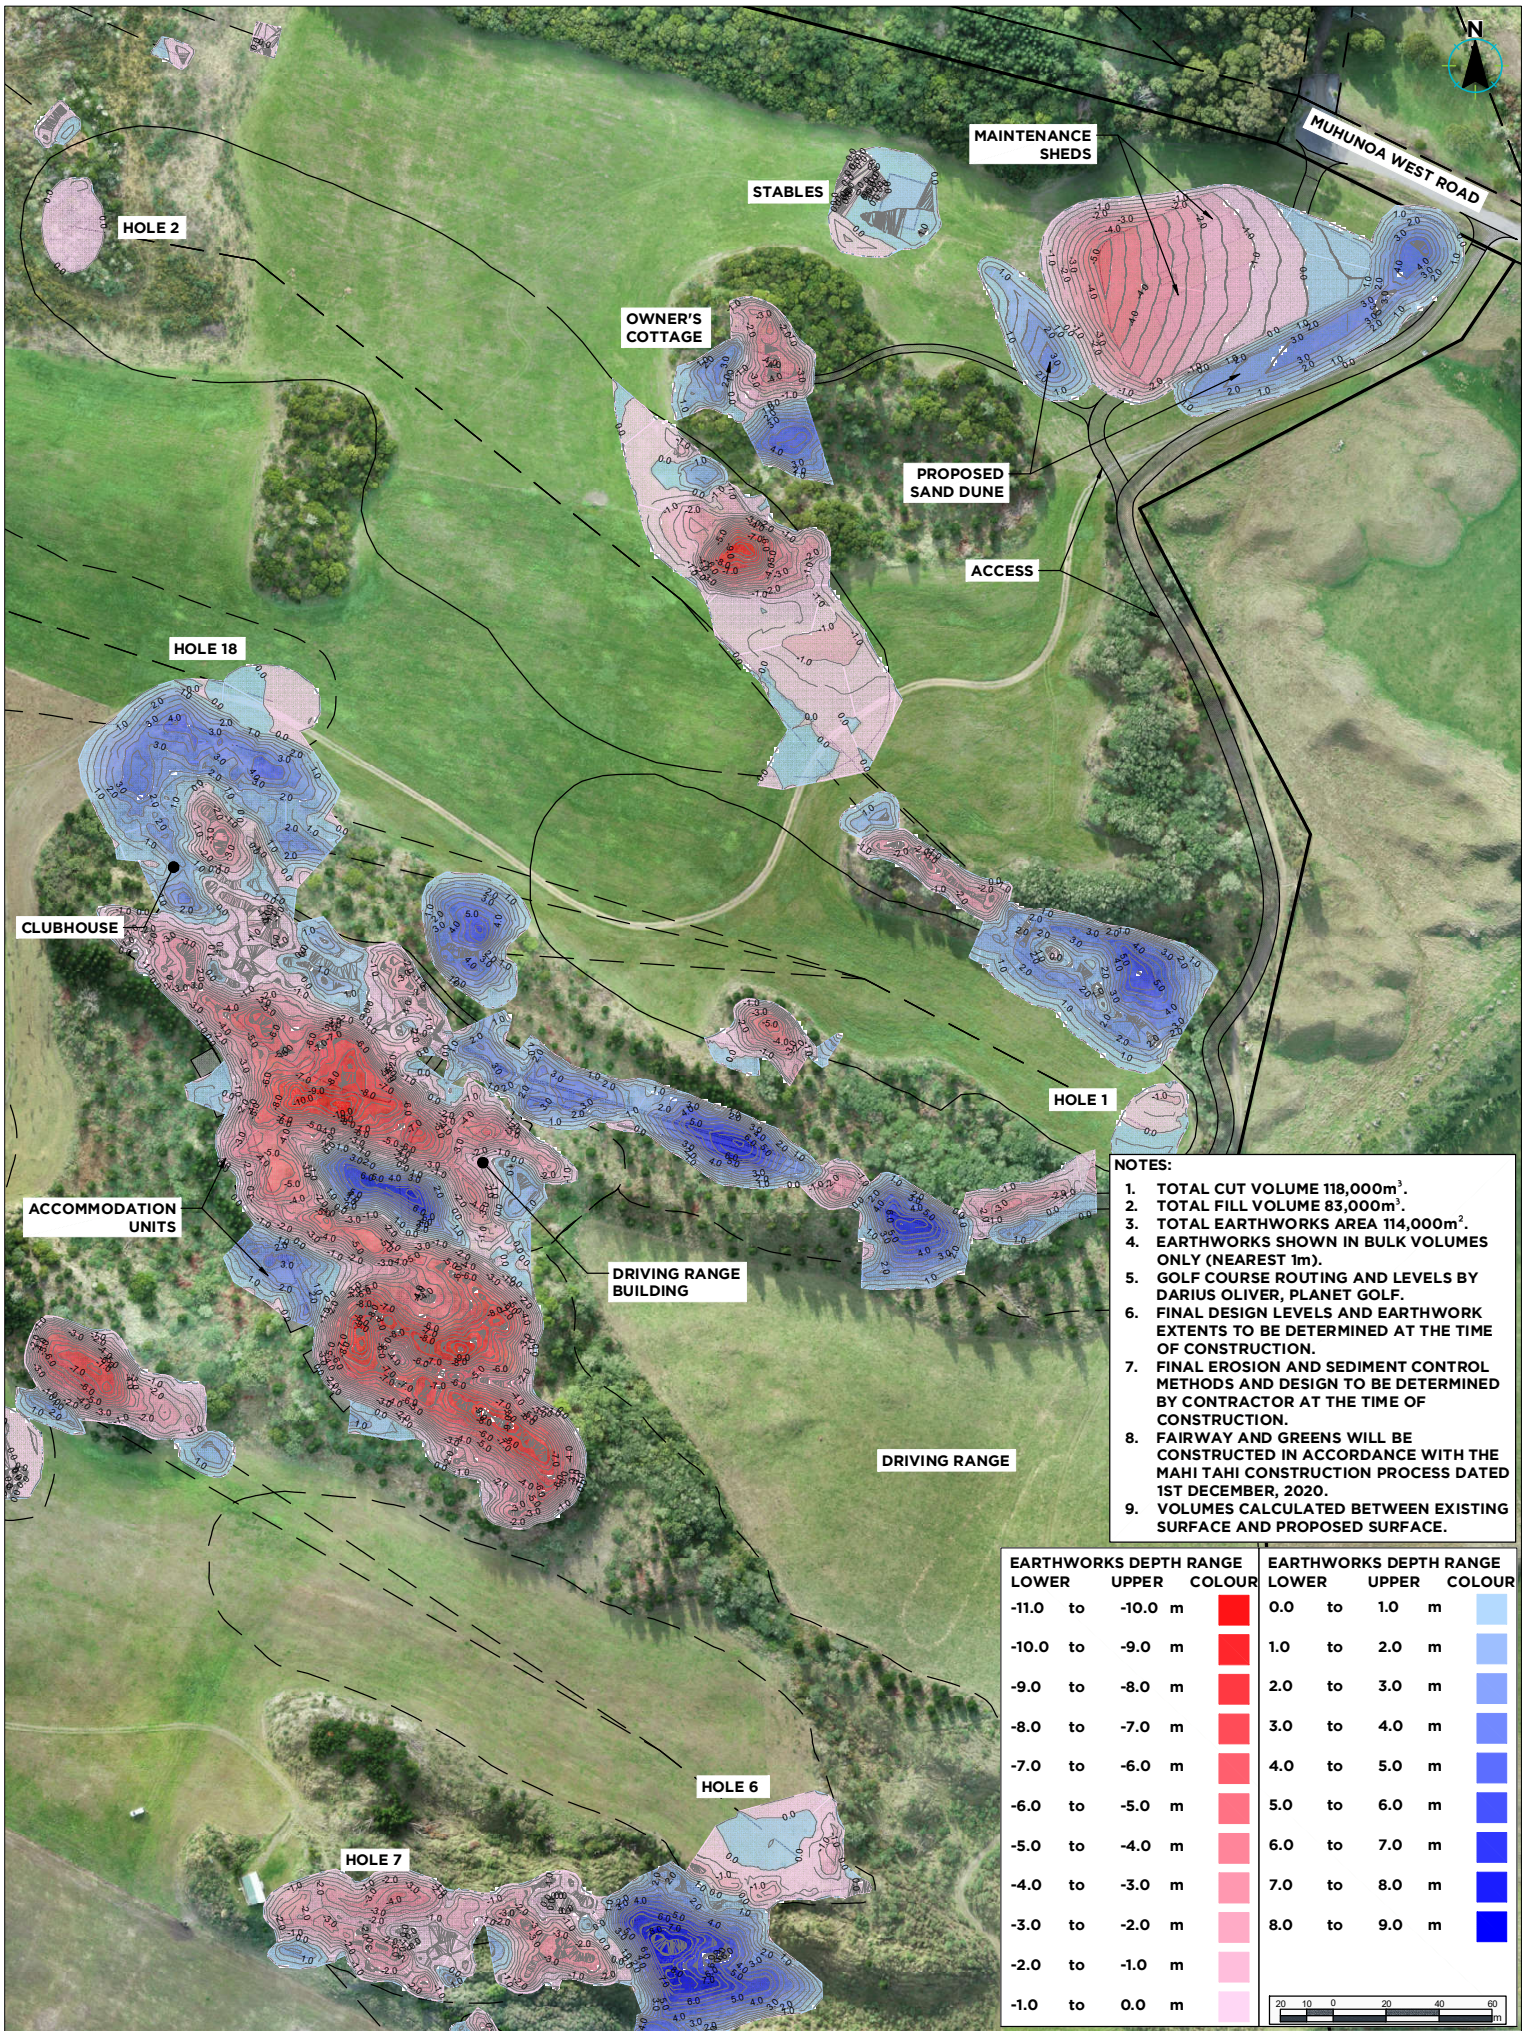


- NOTES:**
1. TOTAL CUT VOLUME 118,000m³.
 2. TOTAL FILL VOLUME 83,000m³.
 3. TOTAL EARTHWORKS AREA 114,000m².
 4. EARTHWORKS SHOWN IN BULK VOLUMES ONLY (NEAREST 1m).
 5. GOLF COURSE ROUTING AND LEVELS BY DARIUS OLIVER, PLANET GOLF.
 6. FINAL DESIGN LEVELS AND EARTHWORK EXTENTS TO BE DETERMINED AT THE TIME OF CONSTRUCTION.
 7. FINAL EROSION AND SEDIMENT CONTROL METHODS AND DESIGN TO BE DETERMINED BY CONTRACTOR AT THE TIME OF CONSTRUCTION.
 8. FAIRWAY AND GREENS WILL BE CONSTRUCTED IN ACCORDANCE WITH THE MAHI TAHI CONSTRUCTION PROCESS DATED 1ST DECEMBER, 2020.
 9. VOLUMES CALCULATED BETWEEN EXISTING SURFACE AND PROPOSED SURFACE.

EARTHWORKS DEPTH RANGE			EARTHWORKS DEPTH RANGE		
LOWER	UPPER	CLOUR	LOWER	UPPER	CLOUR
-11.0 to	-10.0 m	Red	0.0 to	1.0 m	Light Blue
-10.0 to	-9.0 m	Red	1.0 to	2.0 m	Light Blue
-9.0 to	-8.0 m	Red	2.0 to	3.0 m	Light Blue
-8.0 to	-7.0 m	Red	3.0 to	4.0 m	Light Blue
-7.0 to	-6.0 m	Red	4.0 to	5.0 m	Light Blue
-6.0 to	-5.0 m	Red	5.0 to	6.0 m	Light Blue
-5.0 to	-4.0 m	Red	6.0 to	7.0 m	Light Blue
-4.0 to	-3.0 m	Red	7.0 to	8.0 m	Light Blue
-3.0 to	-2.0 m	Red	8.0 to	9.0 m	Light Blue
-2.0 to	-1.0 m	Red			
-1.0 to	0.0 m	Red			



C:\1268\1268\Workspacedata\LM-DATA\709 - Grenadier Developments Limited - Douglas Links - Ohau_786\10 Plans, Aerials, CAD\Plans\ENG For RC - 2020-12-18.dwg, Plotted by Dan Turner at 21/12/2020 8:17:24 AM

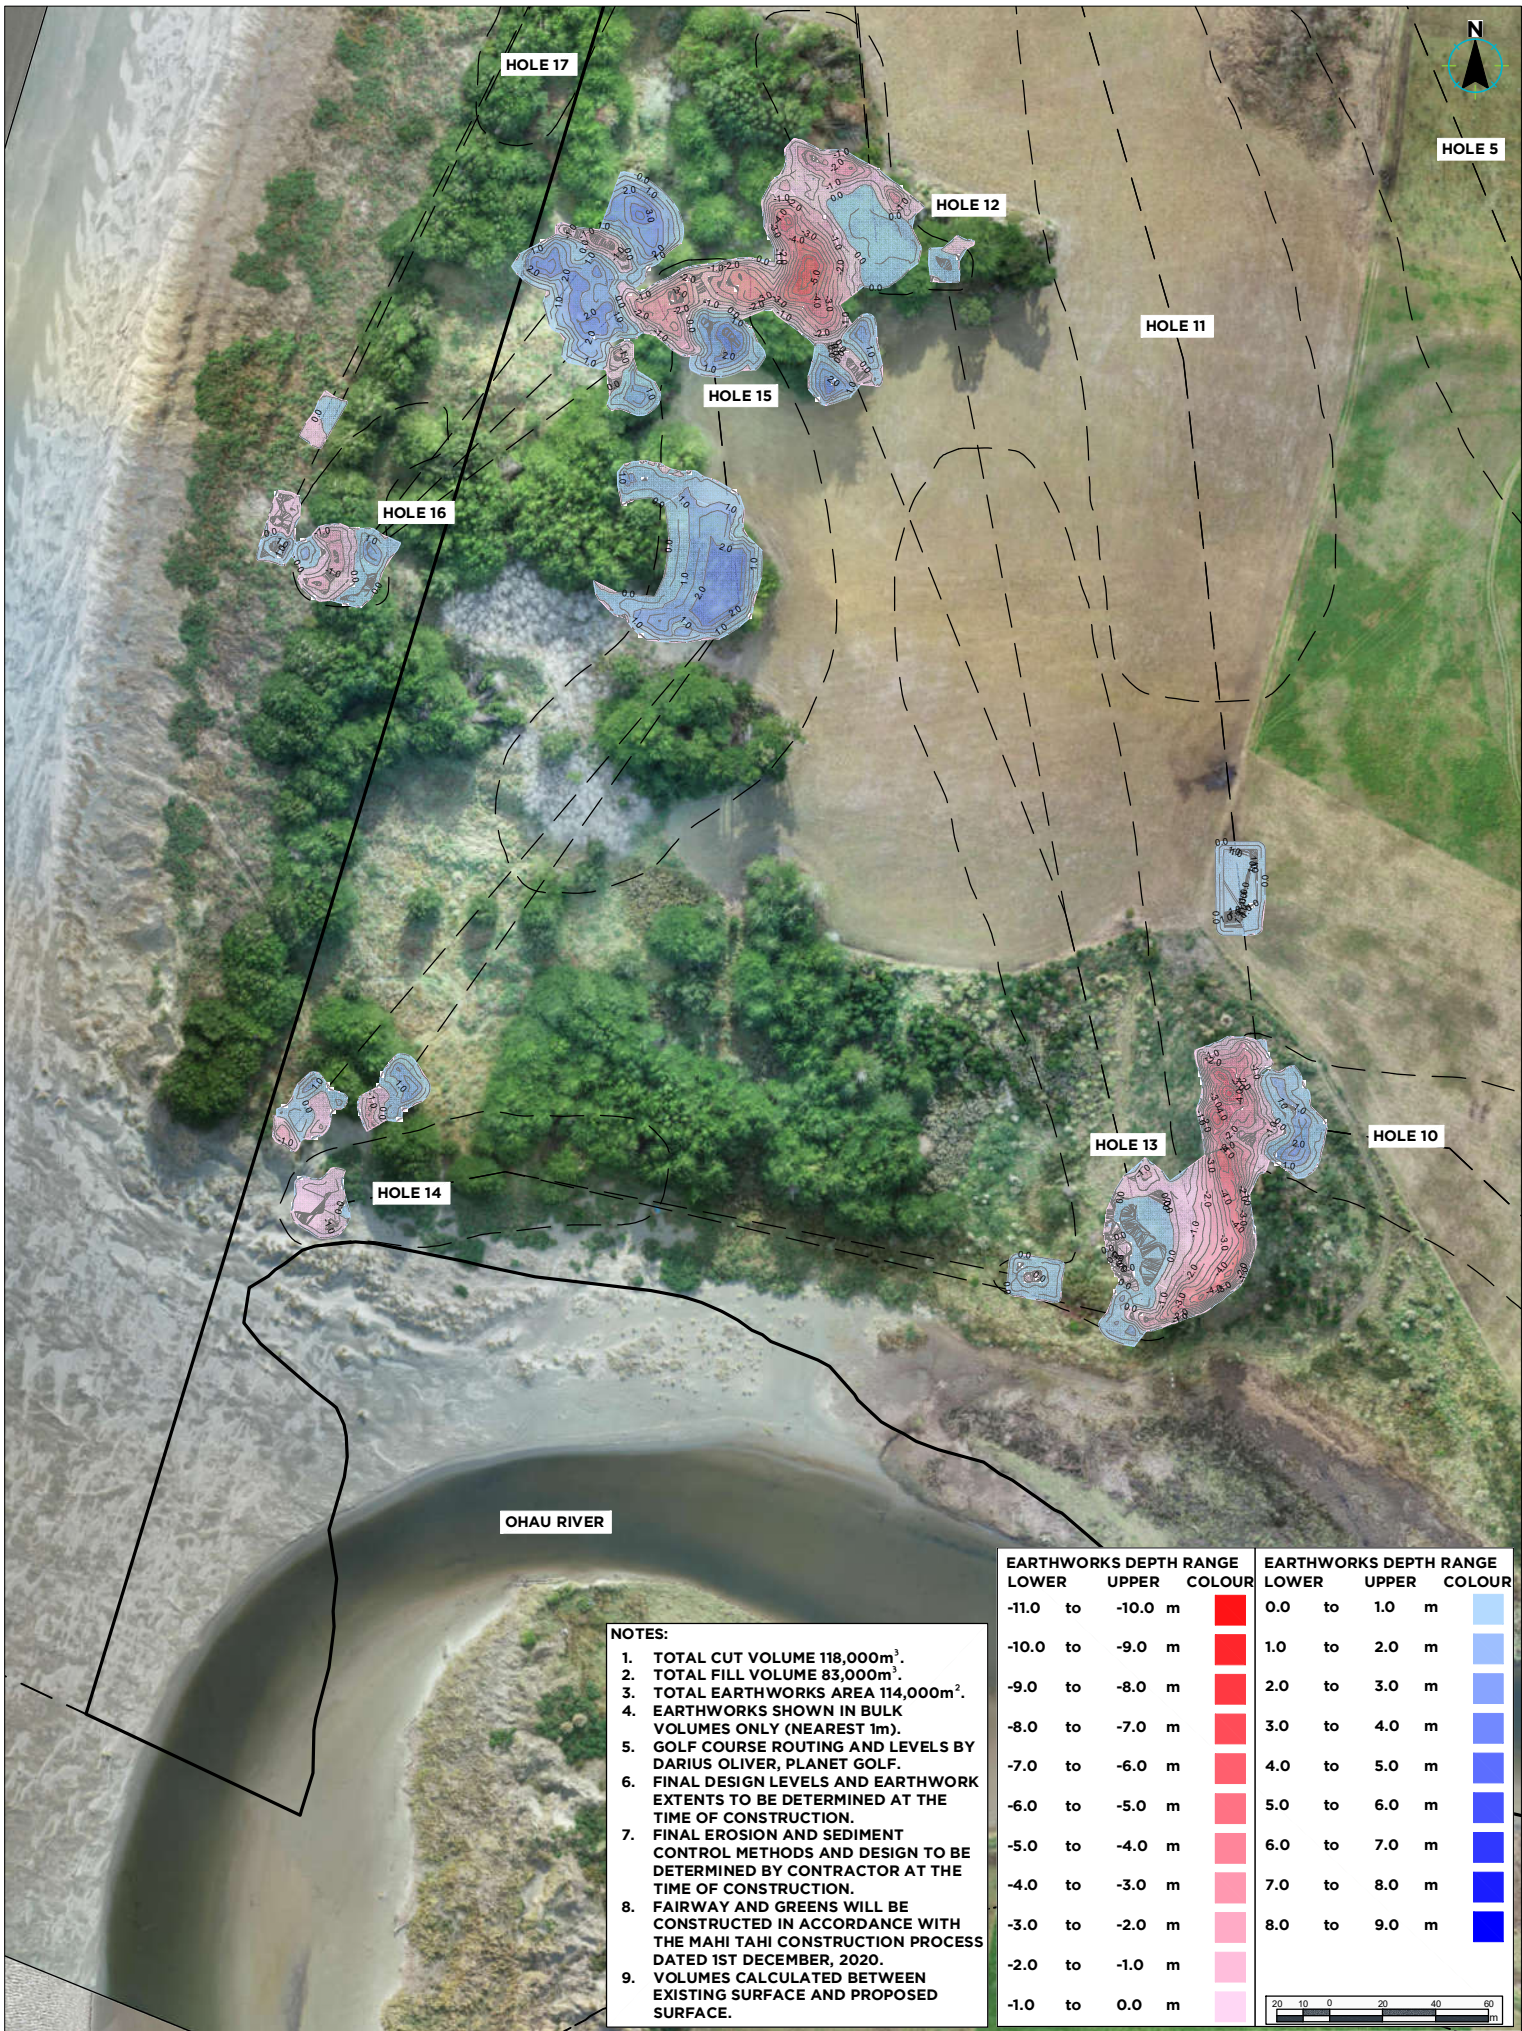

HOLE 17

HOLE 5

HOLE 12

HOLE 11

HOLE 15

HOLE 16

HOLE 13


HOLE 10


HOLE 14

OHOU RIVER

- NOTES:**
1. TOTAL CUT VOLUME 118,000m³.
 2. TOTAL FILL VOLUME 83,000m³.
 3. TOTAL EARTHWORKS AREA 114,000m².
 4. EARTHWORKS SHOWN IN BULK VOLUMES ONLY (NEAREST 1m).
 5. GOLF COURSE ROUTING AND LEVELS BY DARIUS OLIVER, PLANET GOLF.
 6. FINAL DESIGN LEVELS AND EARTHWORK EXTENTS TO BE DETERMINED AT THE TIME OF CONSTRUCTION.
 7. FINAL EROSION AND SEDIMENT CONTROL METHODS AND DESIGN TO BE DETERMINED BY CONTRACTOR AT THE TIME OF CONSTRUCTION.
 8. FAIRWAY AND GREENS WILL BE CONSTRUCTED IN ACCORDANCE WITH THE MAHI TAHI CONSTRUCTION PROCESS DATED 1ST DECEMBER, 2020.
 9. VOLUMES CALCULATED BETWEEN EXISTING SURFACE AND PROPOSED SURFACE.

EARTHWORKS DEPTH RANGE			EARTHWORKS DEPTH RANGE		
LOWER	UPPER	COLOUR	LOWER	UPPER	COLOUR
-11.0 to	-10.0 m	[Red]	0.0 to	1.0 m	[Light Blue]
-10.0 to	-9.0 m	[Red]	1.0 to	2.0 m	[Light Blue]
-9.0 to	-8.0 m	[Red]	2.0 to	3.0 m	[Light Blue]
-8.0 to	-7.0 m	[Red]	3.0 to	4.0 m	[Light Blue]
-7.0 to	-6.0 m	[Red]	4.0 to	5.0 m	[Light Blue]
-6.0 to	-5.0 m	[Red]	5.0 to	6.0 m	[Light Blue]
-5.0 to	-4.0 m	[Red]	6.0 to	7.0 m	[Light Blue]
-4.0 to	-3.0 m	[Red]	7.0 to	8.0 m	[Light Blue]
-3.0 to	-2.0 m	[Red]	8.0 to	9.0 m	[Light Blue]
-2.0 to	-1.0 m	[Red]			
-1.0 to	0.0 m	[Red]			

 

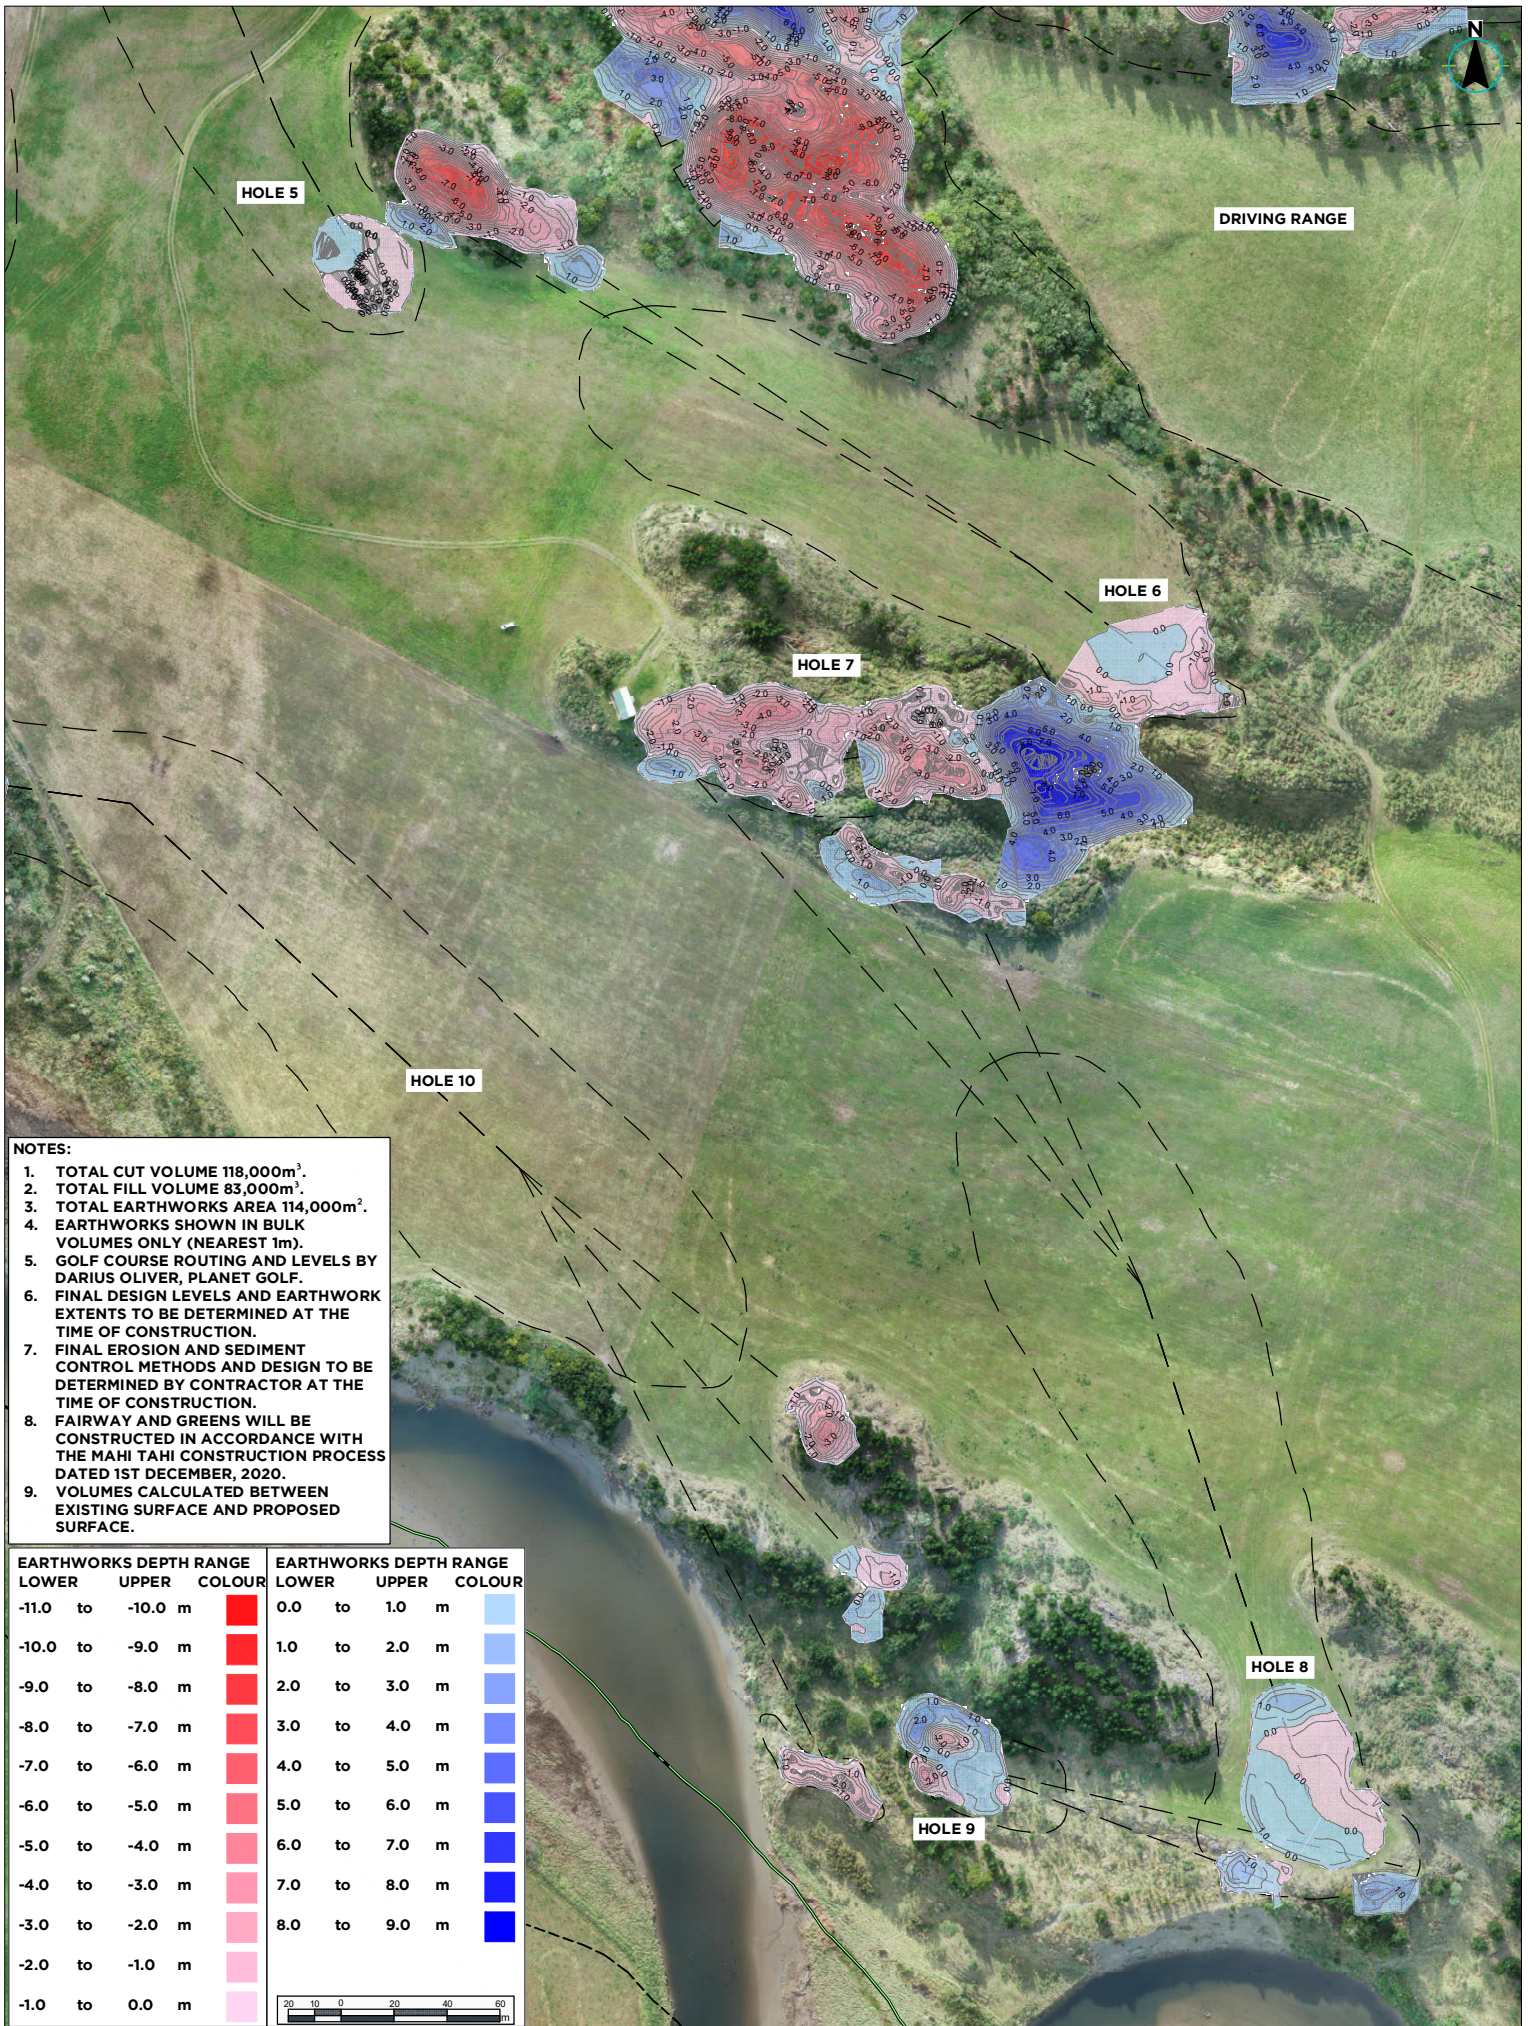

- NOTES:**
1. TOTAL CUT VOLUME 118,000m³.
 2. TOTAL FILL VOLUME 83,000m³.
 3. TOTAL EARTHWORKS AREA 114,000m².
 4. EARTHWORKS SHOWN IN BULK VOLUMES ONLY (NEAREST 1m).
 5. GOLF COURSE ROUTING AND LEVELS BY DARIUS OLIVER, PLANET GOLF.
 6. FINAL DESIGN LEVELS AND EARTHWORK EXTENTS TO BE DETERMINED AT THE TIME OF CONSTRUCTION.
 7. FINAL EROSION AND SEDIMENT CONTROL METHODS AND DESIGN TO BE DETERMINED BY CONTRACTOR AT THE TIME OF CONSTRUCTION.
 8. FAIRWAY AND GREENS WILL BE CONSTRUCTED IN ACCORDANCE WITH THE MAHI TAHI CONSTRUCTION PROCESS DATED 1ST DECEMBER, 2020.
 9. VOLUMES CALCULATED BETWEEN EXISTING SURFACE AND PROPOSED SURFACE.

EARTHWORKS DEPTH RANGE			EARTHWORKS DEPTH RANGE		
LOWER	UPPER	COLOUR	LOWER	UPPER	COLOUR
-11.0	to -10.0	Red	0.0	to 1.0	Light Blue
-10.0	to -9.0	Red	1.0	to 2.0	Light Blue
-9.0	to -8.0	Red	2.0	to 3.0	Light Blue
-8.0	to -7.0	Red	3.0	to 4.0	Light Blue
-7.0	to -6.0	Red	4.0	to 5.0	Light Blue
-6.0	to -5.0	Red	5.0	to 6.0	Light Blue
-5.0	to -4.0	Red	6.0	to 7.0	Light Blue
-4.0	to -3.0	Red	7.0	to 8.0	Light Blue
-3.0	to -2.0	Red	8.0	to 9.0	Light Blue
-2.0	to -1.0	Red			
-1.0	to 0.0	Red			

PREPARED BY

LANDMATTERS

CLIENT

GRENADIER DEVELOPMENTS LIMITED

PROJECT

DOUGLAS LINKS - OHAU

DRAWING TITLE

EARTHWORKS PLAN SOUTH EAST CORNER

DATE

22/12/20

PROJECT NO.

709

SCALE

1:1000 @ A1
1:2000 @ A3


DRAWING NO.


J709-ENG-145


REV

A


- NOTES:**
1. CONTOURS DERIVED FROM TOPOGRAPHICAL SURVEY UNDERTAKEN BY LAND MATTERS.
 2. MINOR CONTOURS AT 0.5m INTERVALS.
 3. MAJOR CONTOURS AT 2.5m INTERVALS.
 4. CONTOURS SHOW FINAL EARTHWORKS SURFACE.

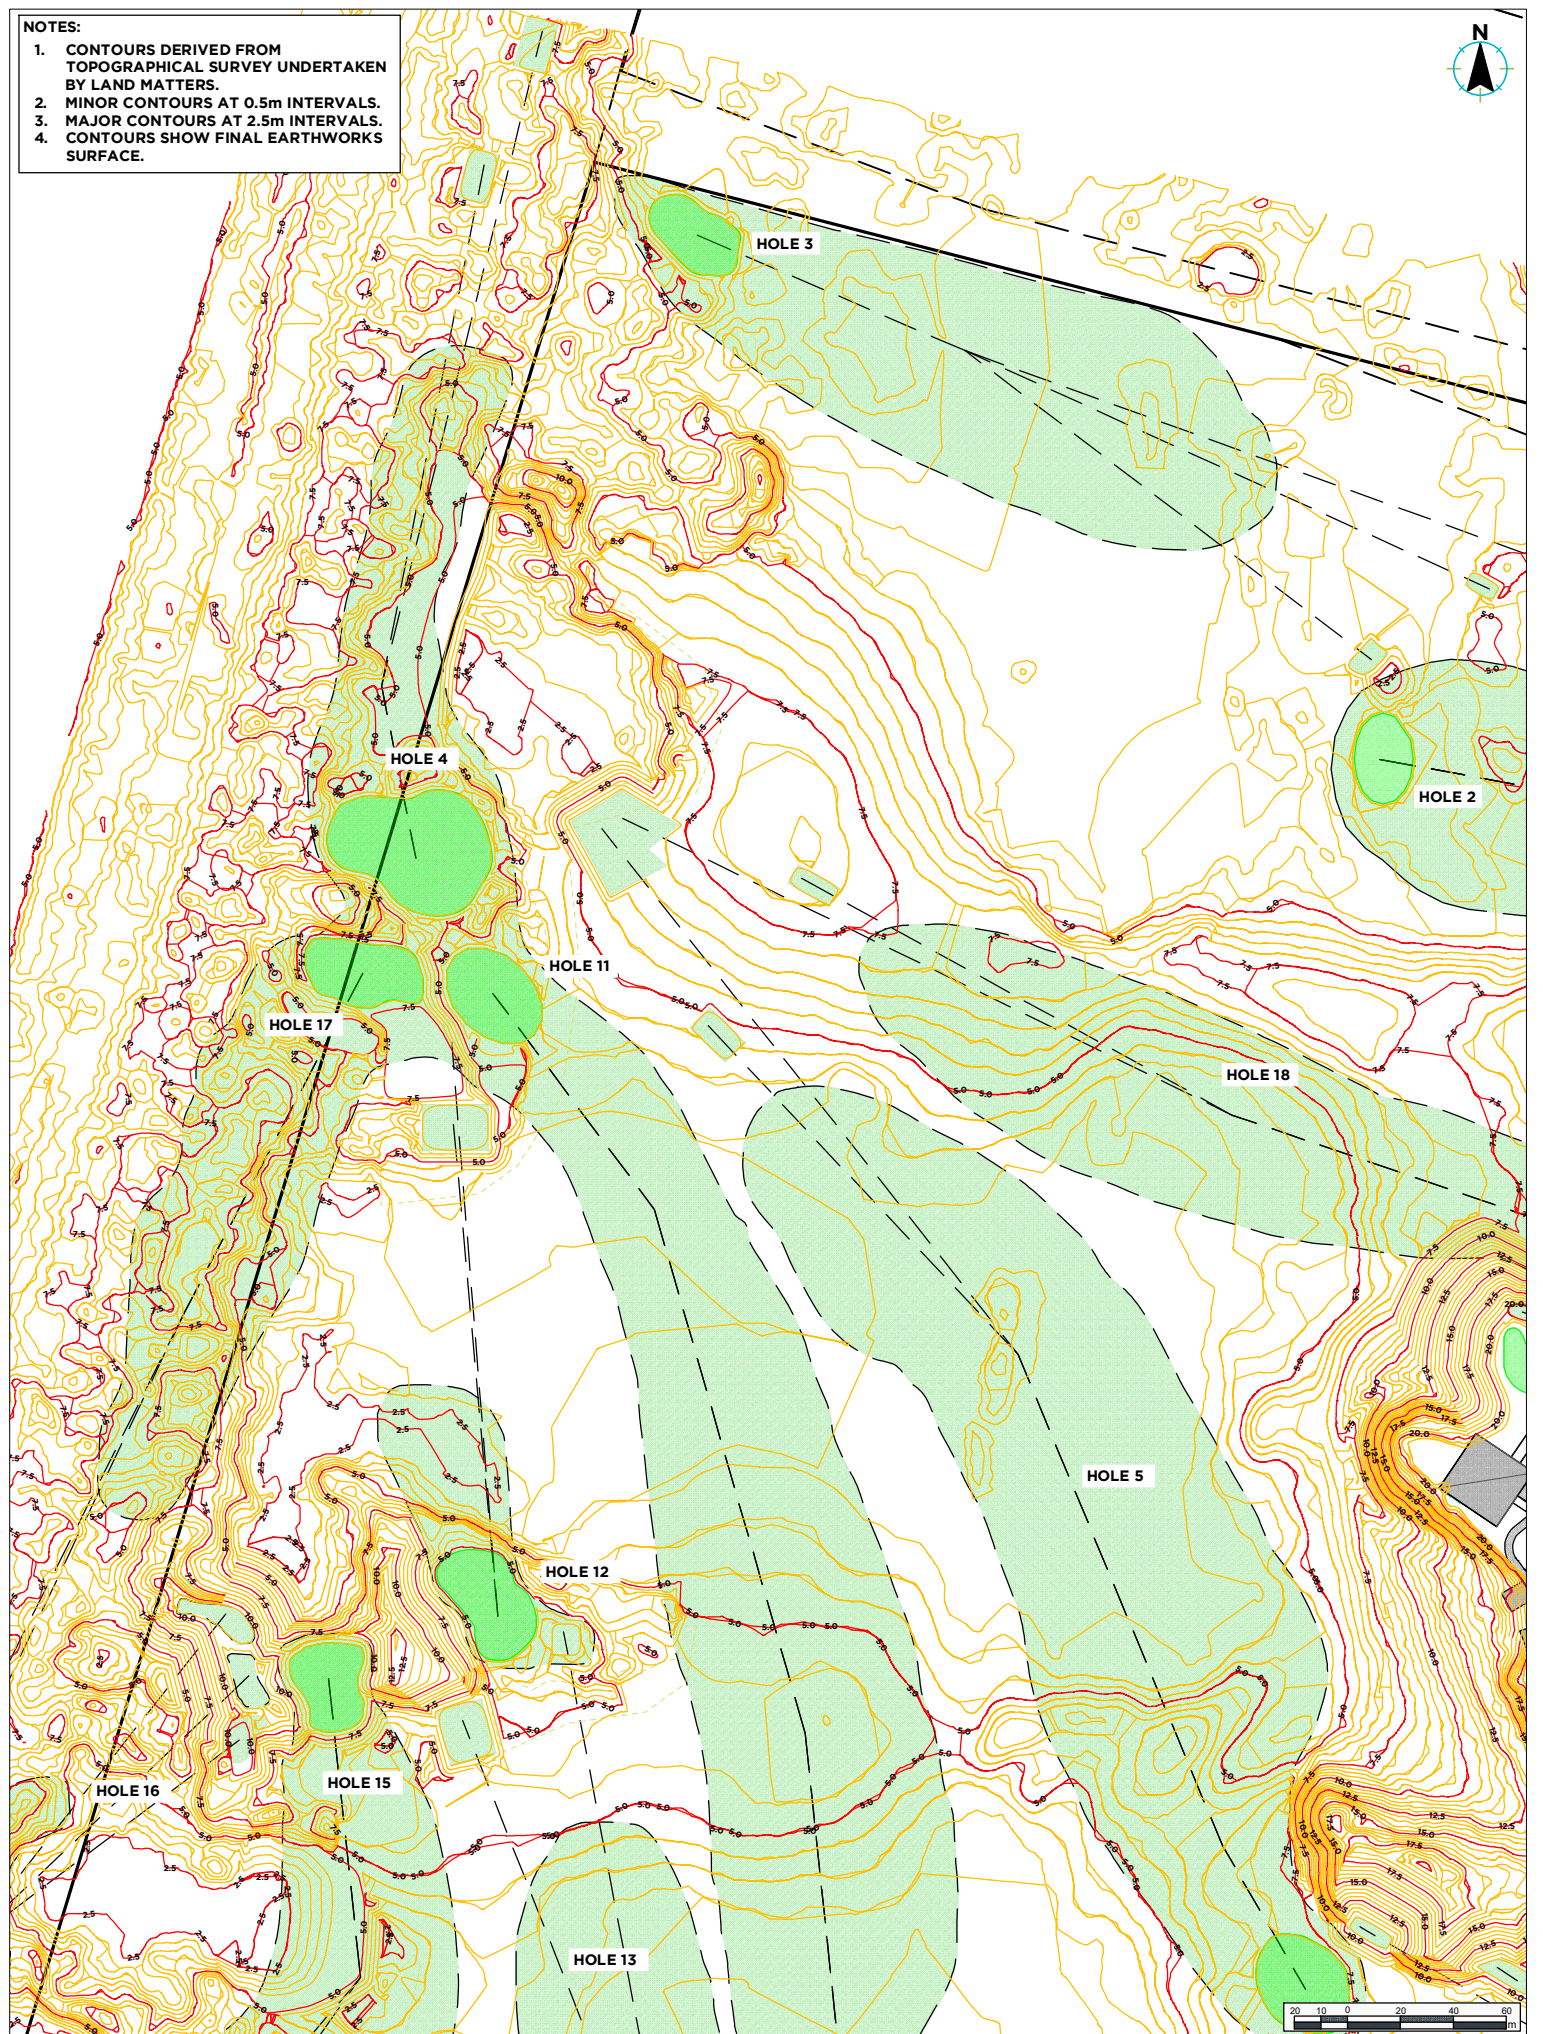

PREPARED BY  LAND MATTERS	CLIENT GRENADIER DEVELOPMENTS LIMITED	PROJECT DOUGLAS LINKS - OHAU	DRAWING TITLE FINAL INDICATIVE CONTOURS NORTH WEST CORNER	DATE 22/12/20	PROJECT NO. 709
				SCALE 1:1000 @ A1 1:2000 @ A3	DRAWING NO. J709-ENG-146
				REV A	

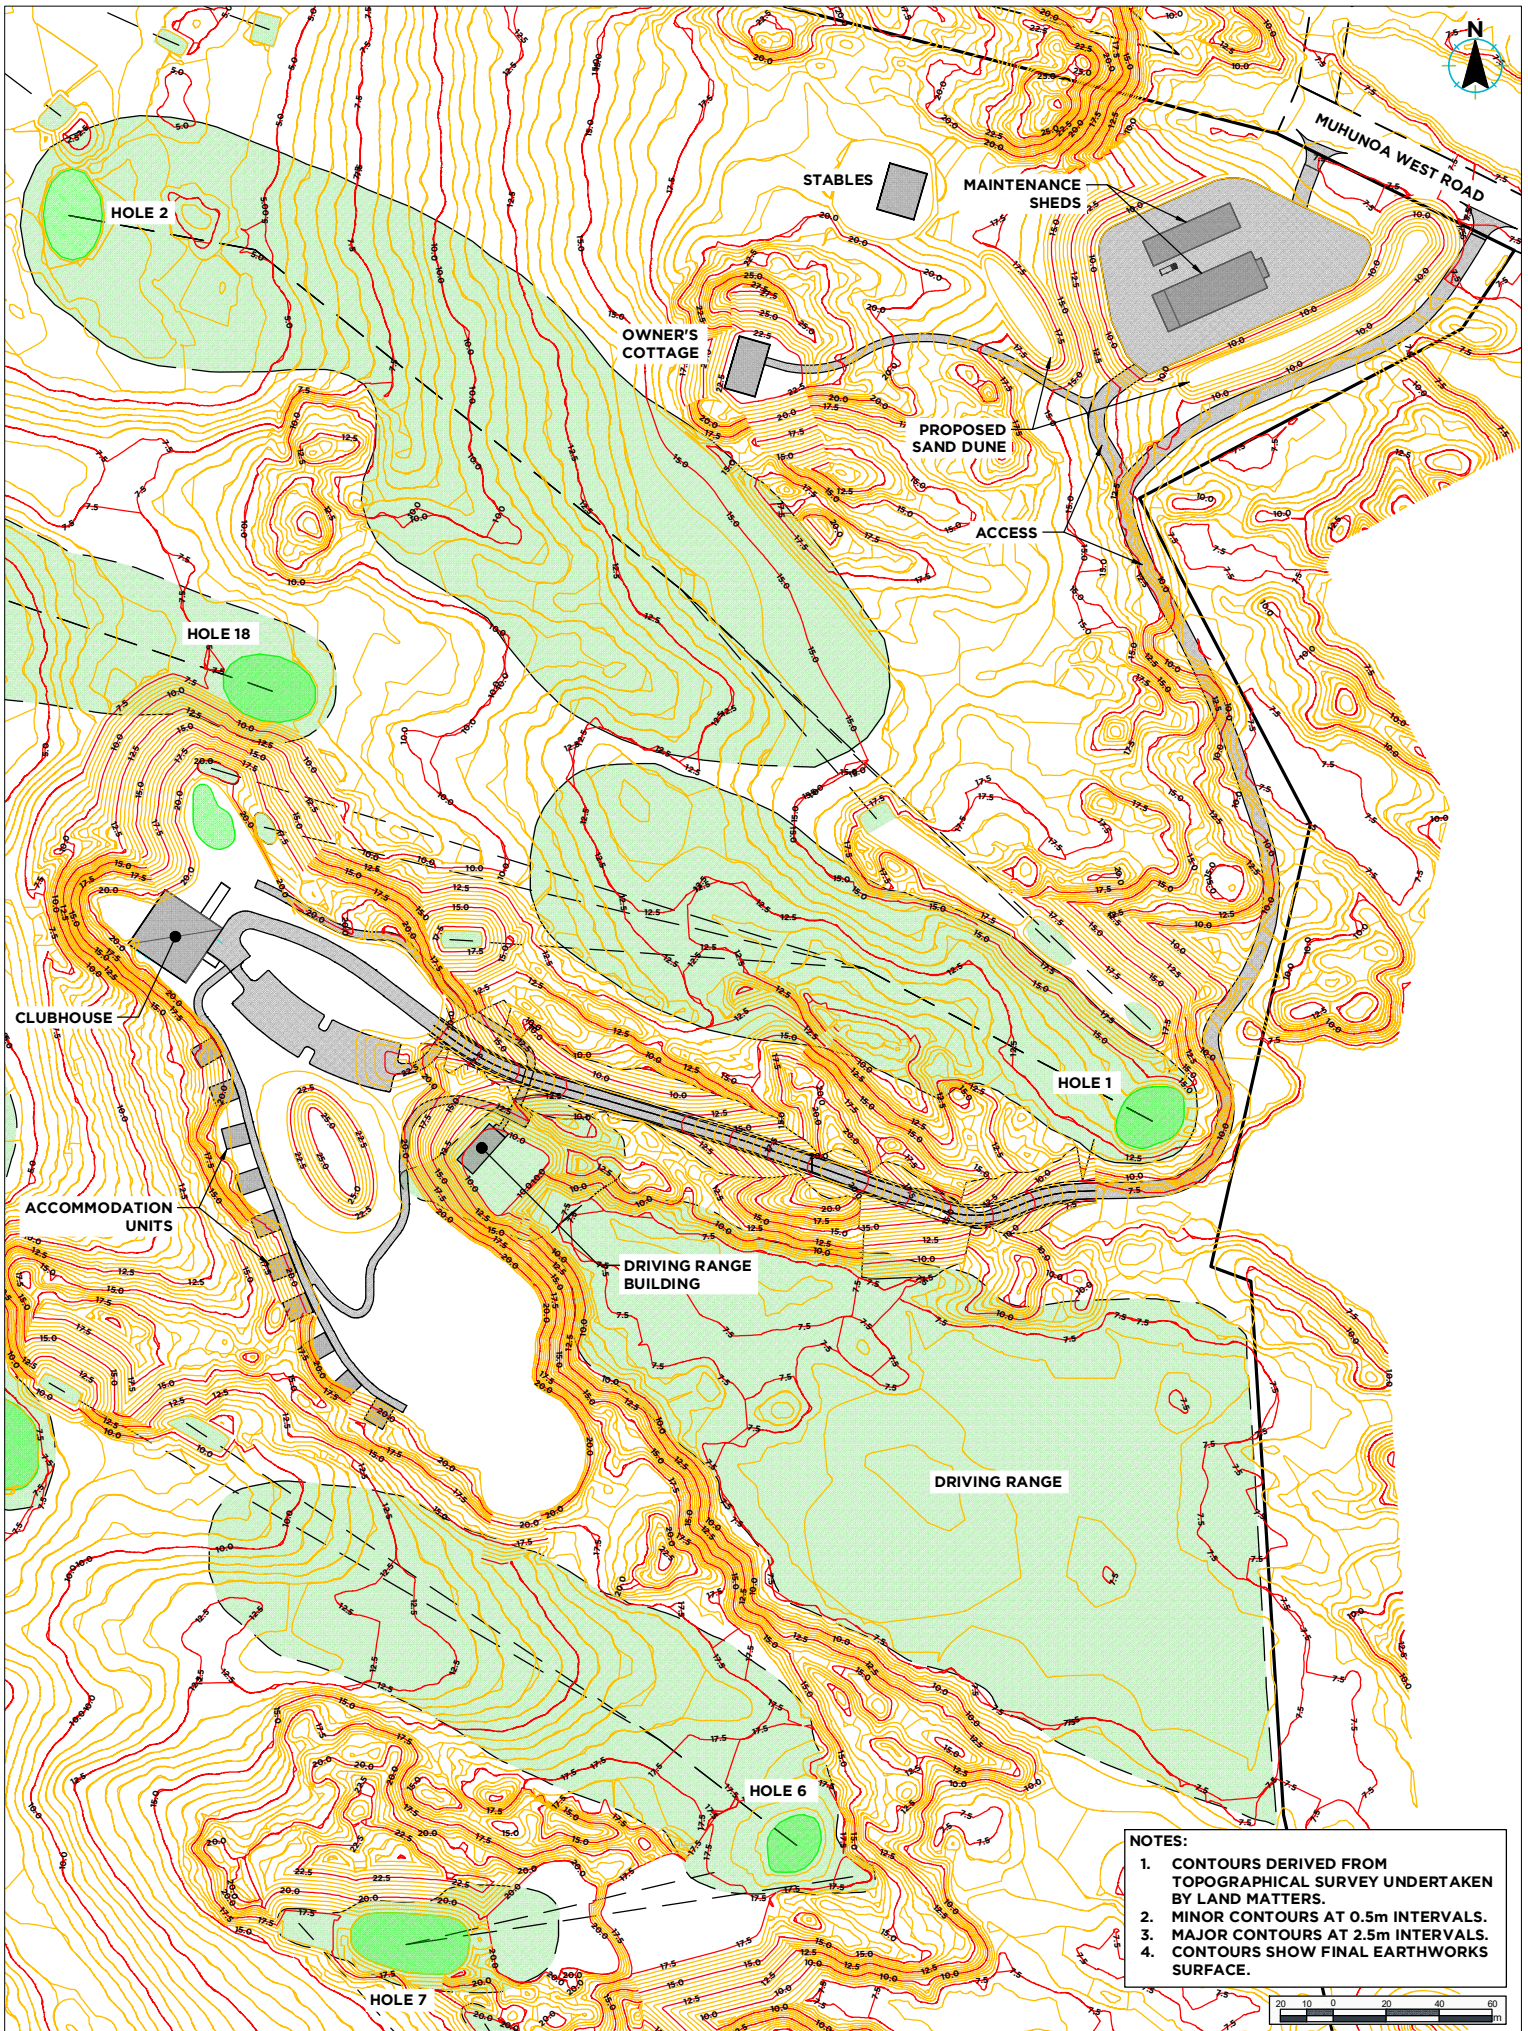

- NOTES:**
1. CONTOURS DERIVED FROM TOPOGRAPHICAL SURVEY UNDERTAKEN BY LAND MATTERS.
 2. MINOR CONTOURS AT 0.5m INTERVALS.
 3. MAJOR CONTOURS AT 2.5m INTERVALS.
 4. CONTOURS SHOW FINAL EARTHWORKS SURFACE.

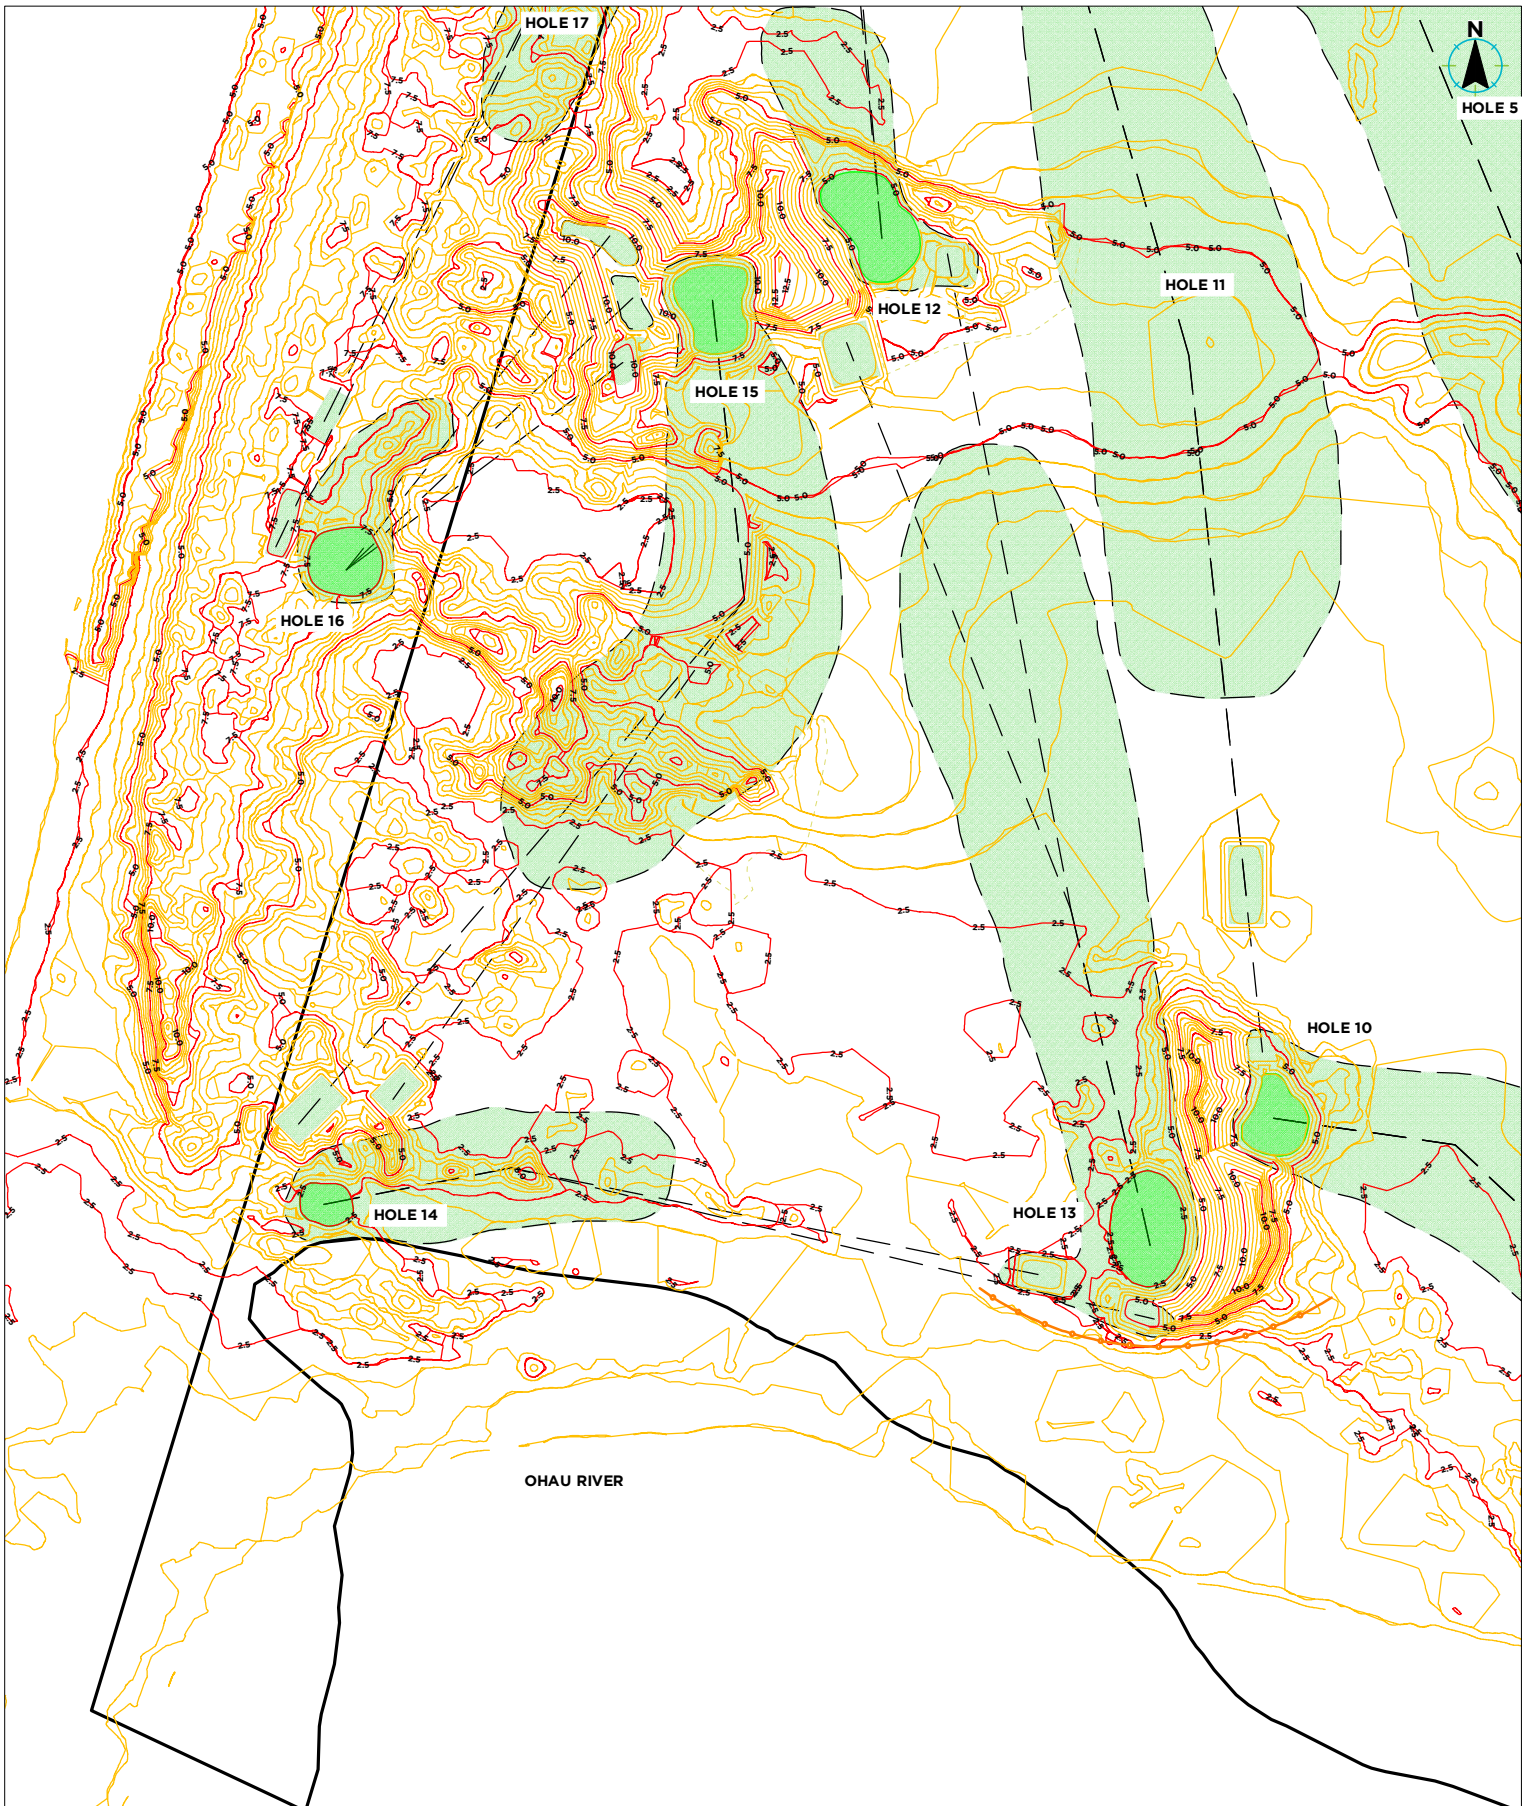

- NOTES:**
1. CONTOURS DERIVED FROM TOPOGRAPHICAL SURVEY UNDERTAKEN BY LAND MATTERS.
 2. MINOR CONTOURS AT 0.5m INTERVALS.
 3. MAJOR CONTOURS AT 2.5m INTERVALS.
 4. CONTOURS SHOW FINAL EARTHWORKS SURFACE.




PREPARED BY

CLIENT
GRENADIER DEVELOPMENTS LIMITED

PROJECT
DOUGLAS LINKS - OHAU

DRAWING TITLE
FINAL INDICATIVE EARTHWORKS SOUTH WEST CORNER

DATE	PROJECT NO.
22/12/20	709
SCALE	
1:1000 @ A1	
1:2000 @ A3	
DRAWING NO.	REV
J709-ENG-148	A

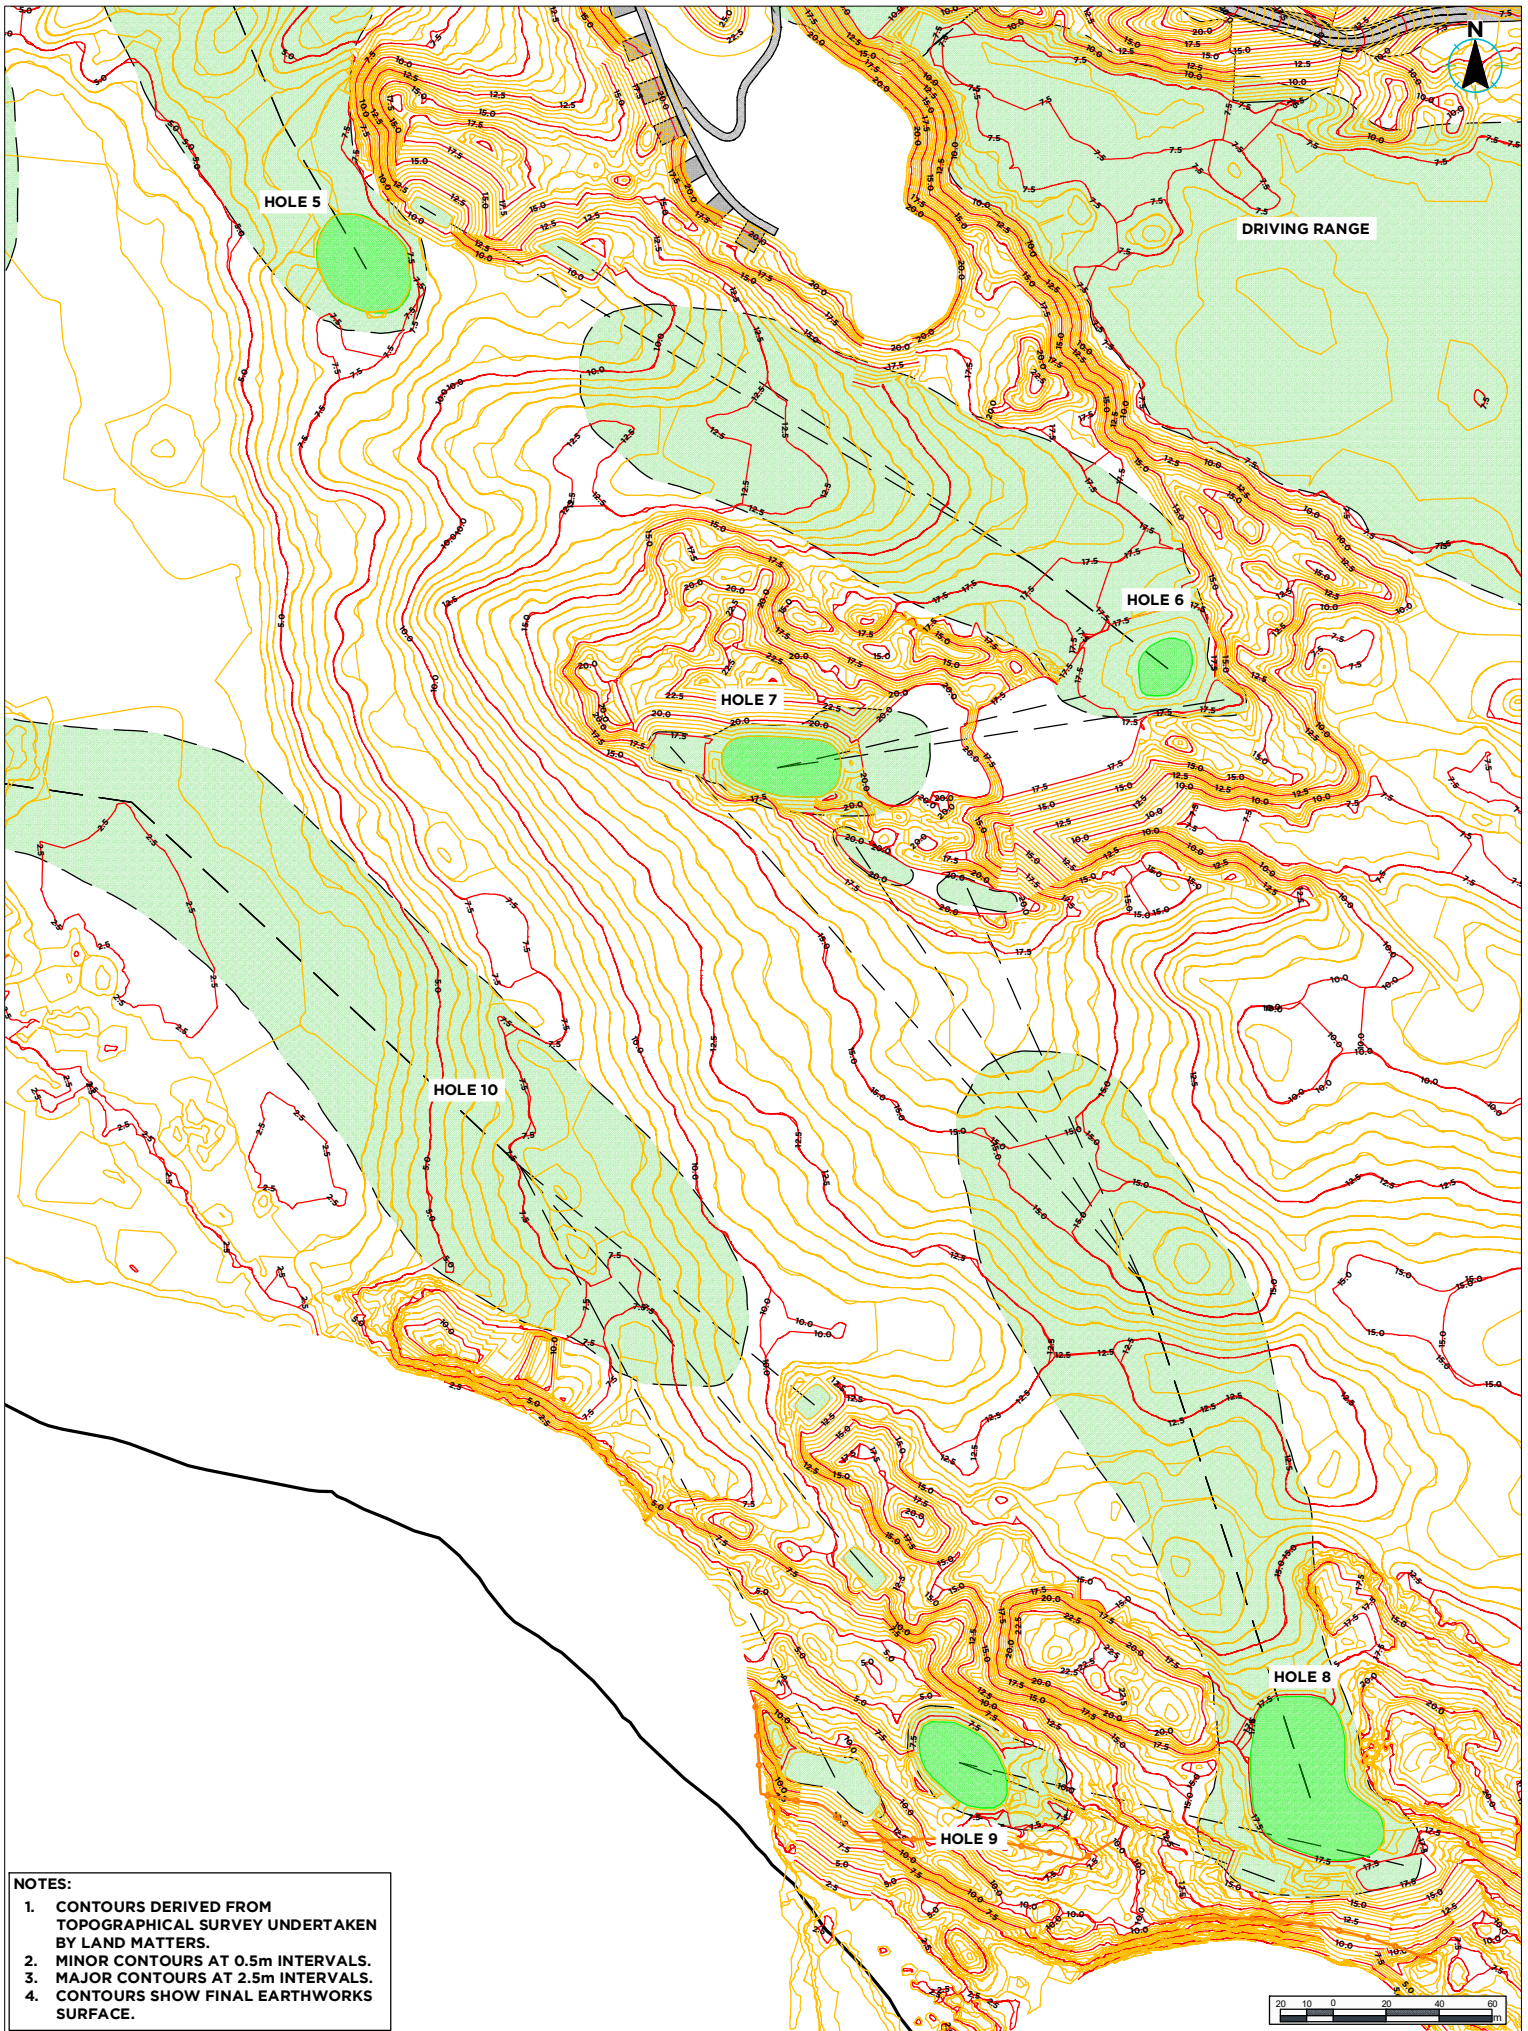

- NOTES:**
1. CONTOURS DERIVED FROM TOPOGRAPHICAL SURVEY UNDERTAKEN BY LAND MATTERS.
 2. MINOR CONTOURS AT 0.5m INTERVALS.
 3. MAJOR CONTOURS AT 2.5m INTERVALS.
 4. CONTOURS SHOW FINAL EARTHWORKS SURFACE.