



--- SITE BOUNDARY

■ FESCUE ROUGH

■ EXISTING VEGETATION

■ DUNE SLACK - 5Ha

■ STABLE DUNE - 12.7Ha

■ SHRUB / TREE LAND - 12.8Ha

■ WEED & PEST MANAGEMENT - 6.3Ha

■ EXISTING SALT MARSH

■ COASTAL DUNE ECOLOGICAL MANAGEMENT AREA

NOTE:
AREAS OUTSIDE OF COASTAL DUNE ECOLOGICAL MANAGEMENT AREA TO BE MANAGED BY GOLF COURSE

ORIGINAL IN COLOUR



Boffa Miskell Limited
Level 4, Huddart Parker Building
1 Post Office Square
Wellington 6011
New Zealand
Tel: +64 4 385 9315
www.boffamiskell.co.nz

NOTES
CONTRACTORS TO VERIFY ALL DIMENSIONS ON SITE PRIOR TO COMMENCING WORK;
CONTRACTORS ARE RESPONSIBLE FOR CONFIRMING THE LOCATION OF ALL UNDERGROUND SERVICES ON SITE PRIOR TO COMMENCING WORK;
FIGURED DIMENSIONS TO BE TAKEN IN PREFERENCE TO SCALED DIMENSIONS.

REV DATE	DESCRIPTION

APr CLIENT Muhunoa Golf Links
CONSULTANTS
PRELIMINARY DESIGN

Muhunoa Golf Links Ohau
Hole 14

Design VKe	Scale 1:500 @ A1	Date 13.04.2022
Drawn TSt	1:1000 @ A3	
Check TSt		
DRAWING NO. BM210081_221	REVISION	



--- SITE BOUNDARY

FESCUE ROUGH

EXISTING VEGETATION

DUNE SLACK - 5Ha

STABLE DUNE - 12.7Ha

SHRUB / TREE LAND - 12.8Ha

WEED & PEST MANAGEMENT - 6.3Ha

EXISTING SALT MARSH

COASTAL DUNE ECOLOGICAL MANAGEMENT AREA

NOTE:
AREAS OUTSIDE OF COASTAL DUNE ECOLOGICAL MANAGEMENT AREA TO BE MANAGED BY GOLF COURSE

0m 5m 10m 20m

ORIGINAL IN COLOUR



Boffa Miskell Limited
Level 4, Huddart Parker Building
1 Post Office Square
Wellington 6011
New Zealand
Tel: +64 4 385 9315
www.boffamiskell.co.nz


NOTES
CONTRACTORS TO VERIFY ALL DIMENSIONS ON SITE PRIOR TO COMMENCING WORK;
CONTRACTORS ARE RESPONSIBLE FOR CONFIRMING THE LOCATION OF ALL UNDERGROUND SERVICES ON SITE PRIOR TO COMMENCING WORK;
FIGURED DIMENSIONS TO BE TAKEN IN PREFERENCE TO SCALED DIMENSIONS.

REV DATE	DESCRIPTION

APr CLIENT **Muhunoa Golf Links**
CONSULTANTS
PRELIMINARY DESIGN

Muhunoa Golf Links Ohau
Hole 14A

Design VKe	Scale 1:500 @ A1	Date 13.04.2022
Drawn TSt	1:1000 @ A3	
Check TSt		
DRAWING NO. BM210081_222	REVISION	

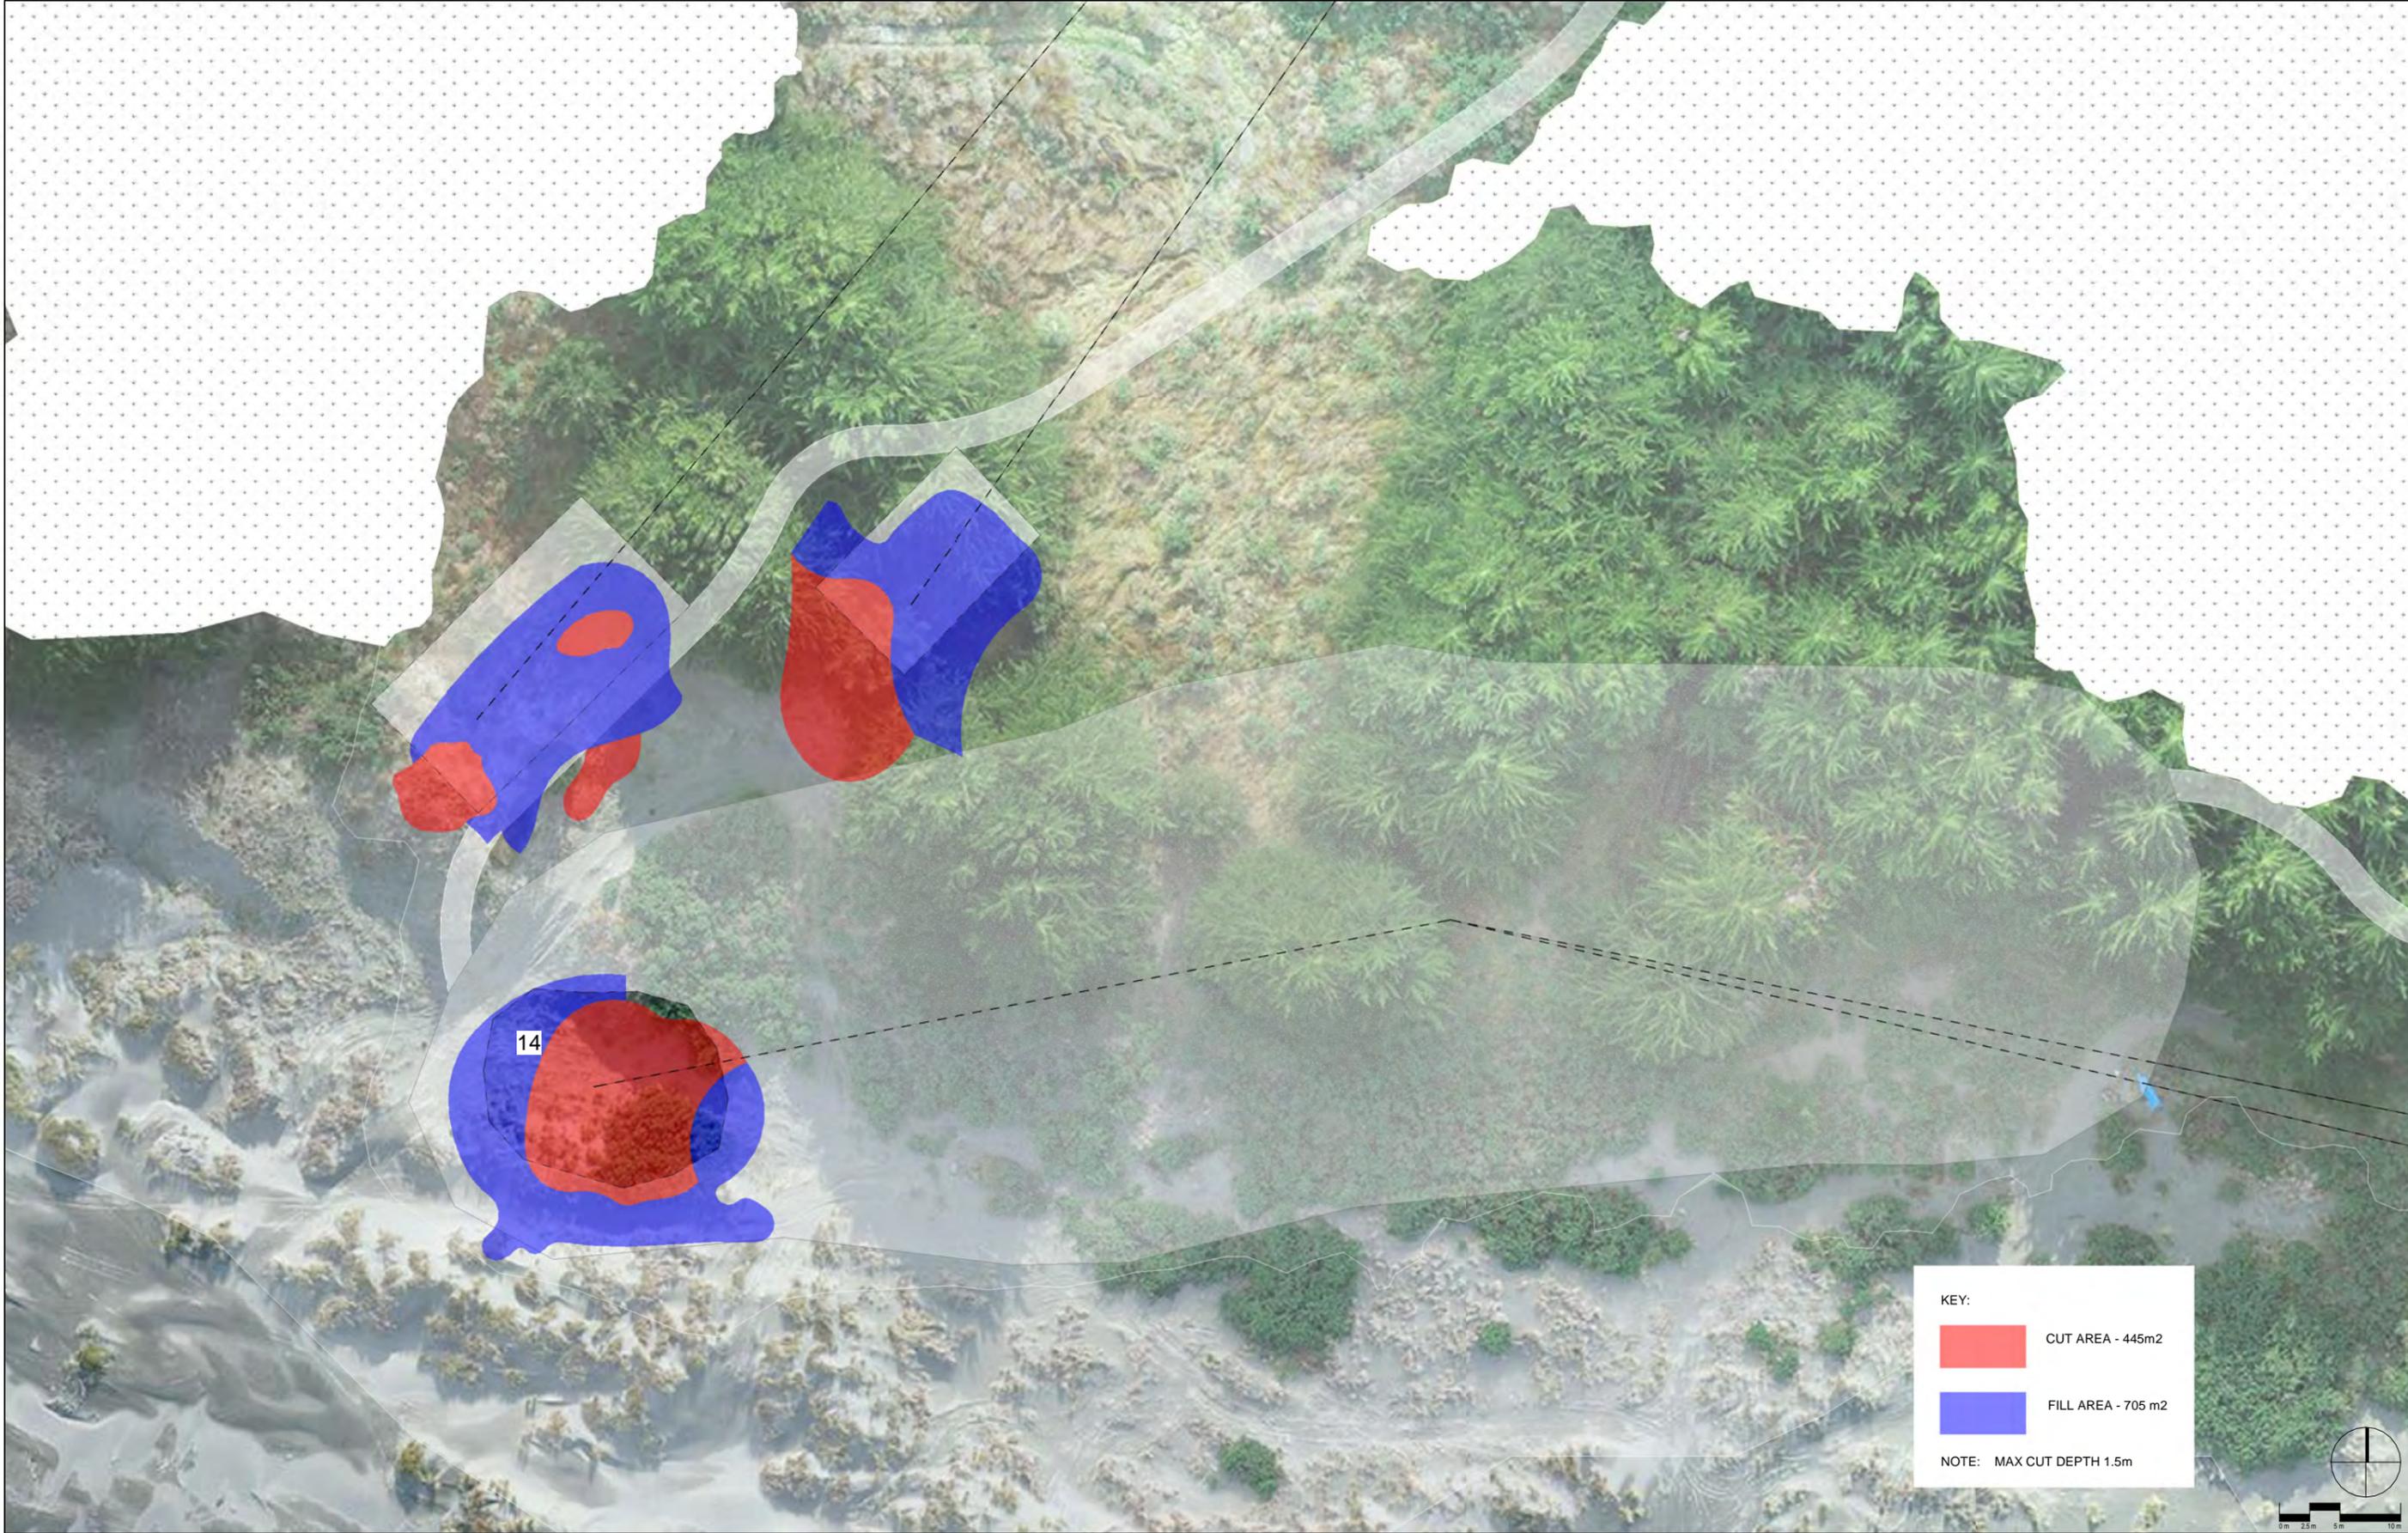

KEY:

CUT AREA - 445m²

FILL AREA - 705 m²

NOTE: MAX CUT DEPTH 1.5m

ORIGINAL IN COLOUR



Boffa Miskell Limited
 Level 4, Huddart Parker Building
 1 Post Office Square
 Wellington 6011
 New Zealand
 Tel: +64 4 385 9315
 www.boffamiskell.co.nz


NOTES
 CONTRACTORS TO VERIFY ALL DIMENSIONS ON SITE PRIOR TO COMMENCING WORK;
 CONTRACTORS ARE RESPONSIBLE FOR CONFIRMING THE LOCATION OF ALL UNDERGROUND SERVICES ON SITE PRIOR TO COMMENCING WORK;
 FIGURED DIMENSIONS TO BE TAKEN IN PREFERENCE TO SCALED DIMENSIONS.

REV	DATE	DESCRIPTION

APr CLIENT Muhunoa Golf Links
 CONSULTANTS
PRELIMINARY DESIGN

Muhunoa Golf Links Ohau
 Hole 14 - Earthworks

Design	VKe	Scale	Date
Drawn	TSt	1:250 @ A1	13.04.2022
Check	TSt	1:500 @ A3	
DRAWING NO.		REVISION	
BM210081_230			

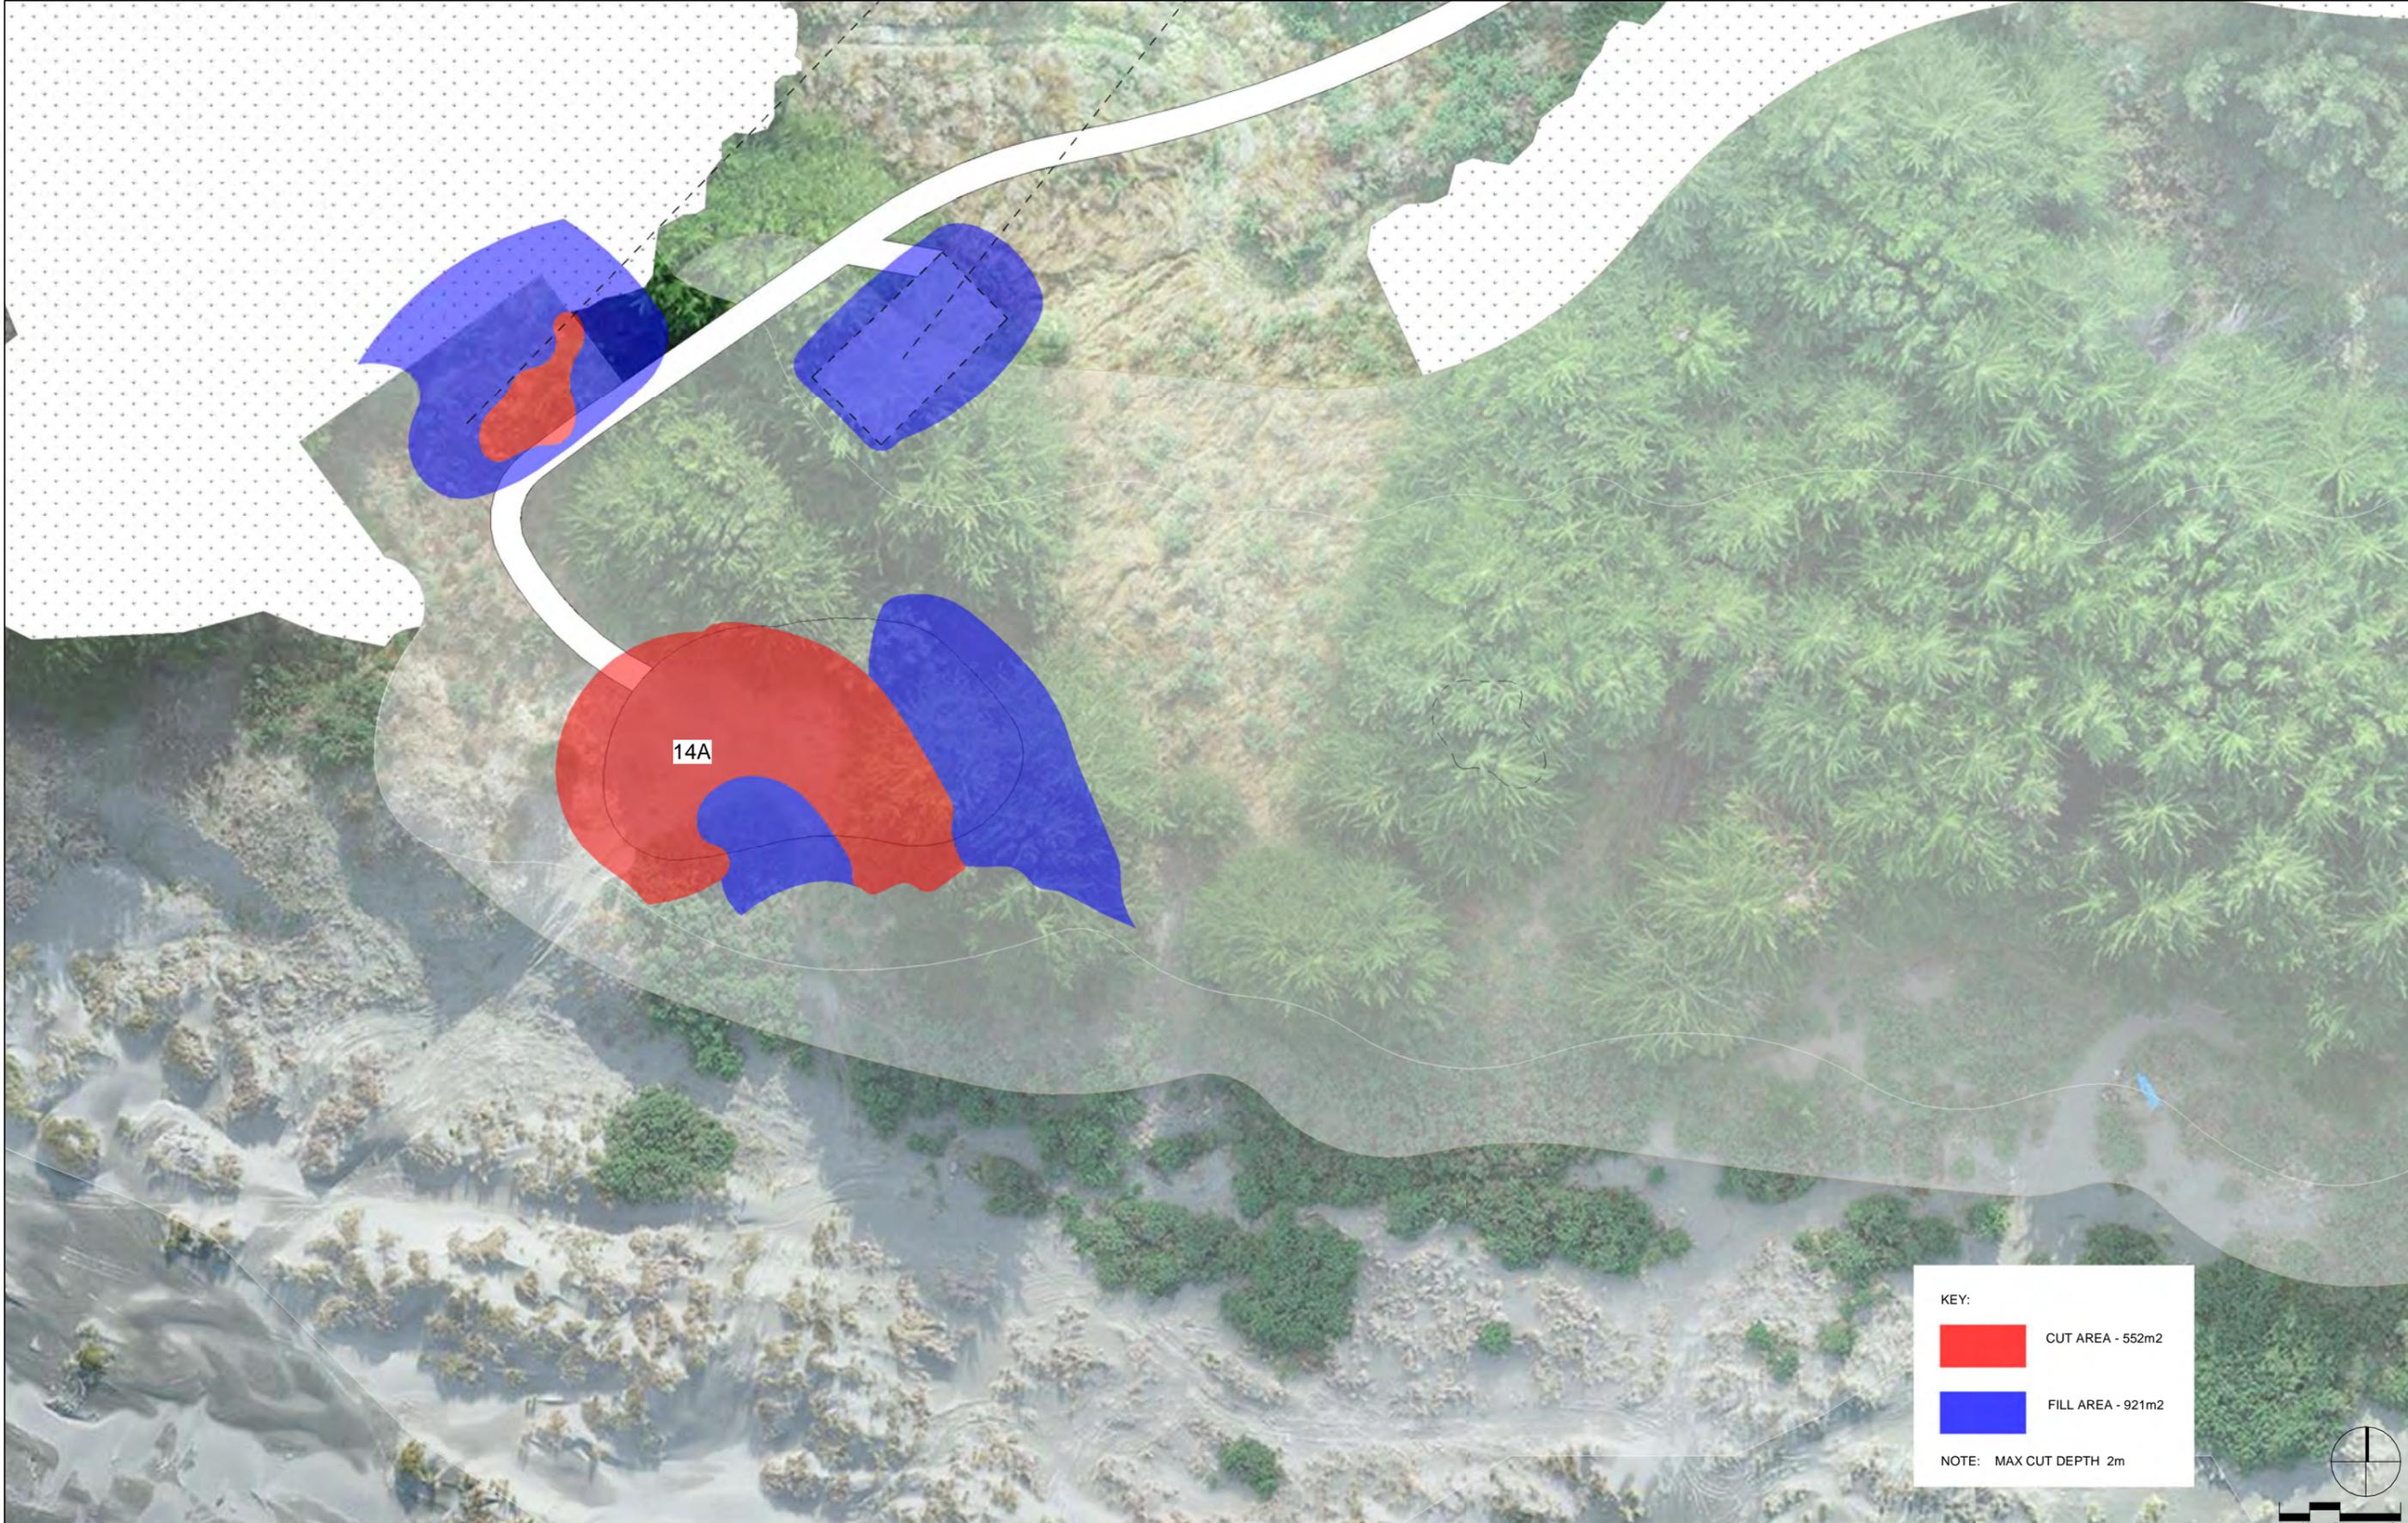

ORIGINAL IN COLOUR



Boffa Miskell Limited
 Level 4, Huddart Parker Building
 1 Post Office Square
 Wellington 6011
 New Zealand
 Tel: +64 4 385 9315
 www.boffamiskell.co.nz

NOTES
 CONTRACTORS TO VERIFY ALL DIMENSIONS ON SITE PRIOR TO COMMENCING WORK;
 CONTRACTORS ARE RESPONSIBLE FOR CONFIRMING THE LOCATION OF ALL UNDERGROUND SERVICES ON SITE PRIOR TO COMMENCING WORK;
 FIGURED DIMENSIONS TO BE TAKEN IN PREFERENCE TO SCALED DIMENSIONS.

REV	DATE	DESCRIPTION

CLIENT: Muhunoa Golf Links
 CONSULTANTS:
PRELIMINARY DESIGN

Muhunoa Golf Links
 Ohau
 Hole 14A - Earthworks

Design	VKe	Scale	Date
Drawn	TSt	1:250 @ A1	13.04.2022
Check	TSt	1:500 @ A3	
DRAWING NO.		REVISION	
BM210081_240			