


- NOTES:**
1. TOTAL CUT VOLUME 118,000m<sup>3</sup>.
  2. TOTAL FILL VOLUME 83,000m<sup>3</sup>.
  3. TOTAL EARTHWORKS AREA 114,000m<sup>2</sup>.
  4. EARTHWORKS SHOWN IN BULK VOLUMES ONLY (NEAREST 1m).
  5. GOLF COURSE ROUTING AND LEVELS BY DARIUS OLIVER, PLANET GOLF.
  6. FINAL DESIGN LEVELS AND EARTHWORK EXTENTS TO BE DETERMINED AT THE TIME OF CONSTRUCTION.
  7. CUT/FILLS TO BE CERTIFIED BY ENGINEER
  8. SEDIMENT CONTROL MEASURES TO BE AS PER "EROSION AND SEDIMENT CONTROL GUIDELINES FOR THE WELLINGTON REGION".
  9. SITE TO BE PROGRESSIVELY STABILISED AS WORK PROCEEDS WITH TOPSOIL, MULCHING AND GRASS COVER.
  10. FAIRWAY AND GREENS WILL BE CONSTRUCTED IN ACCORDANCE WITH THE MAHI TAHI CONSTRUCTION PROCESS DATED 1ST DECEMBER, 2020.
  11. VOLUMES CALCULATED BETWEEN EXISTING SURFACE AND PROPOSED SURFACE.
- LEGEND:**
- CONSTRUCTION NO GO AREA (Orange shaded area)
  - EARTHWORKS EXTENT (Red dashed line)
  - SILT FENCE (Black dashed line)
  - BUND (Orange dashed line)

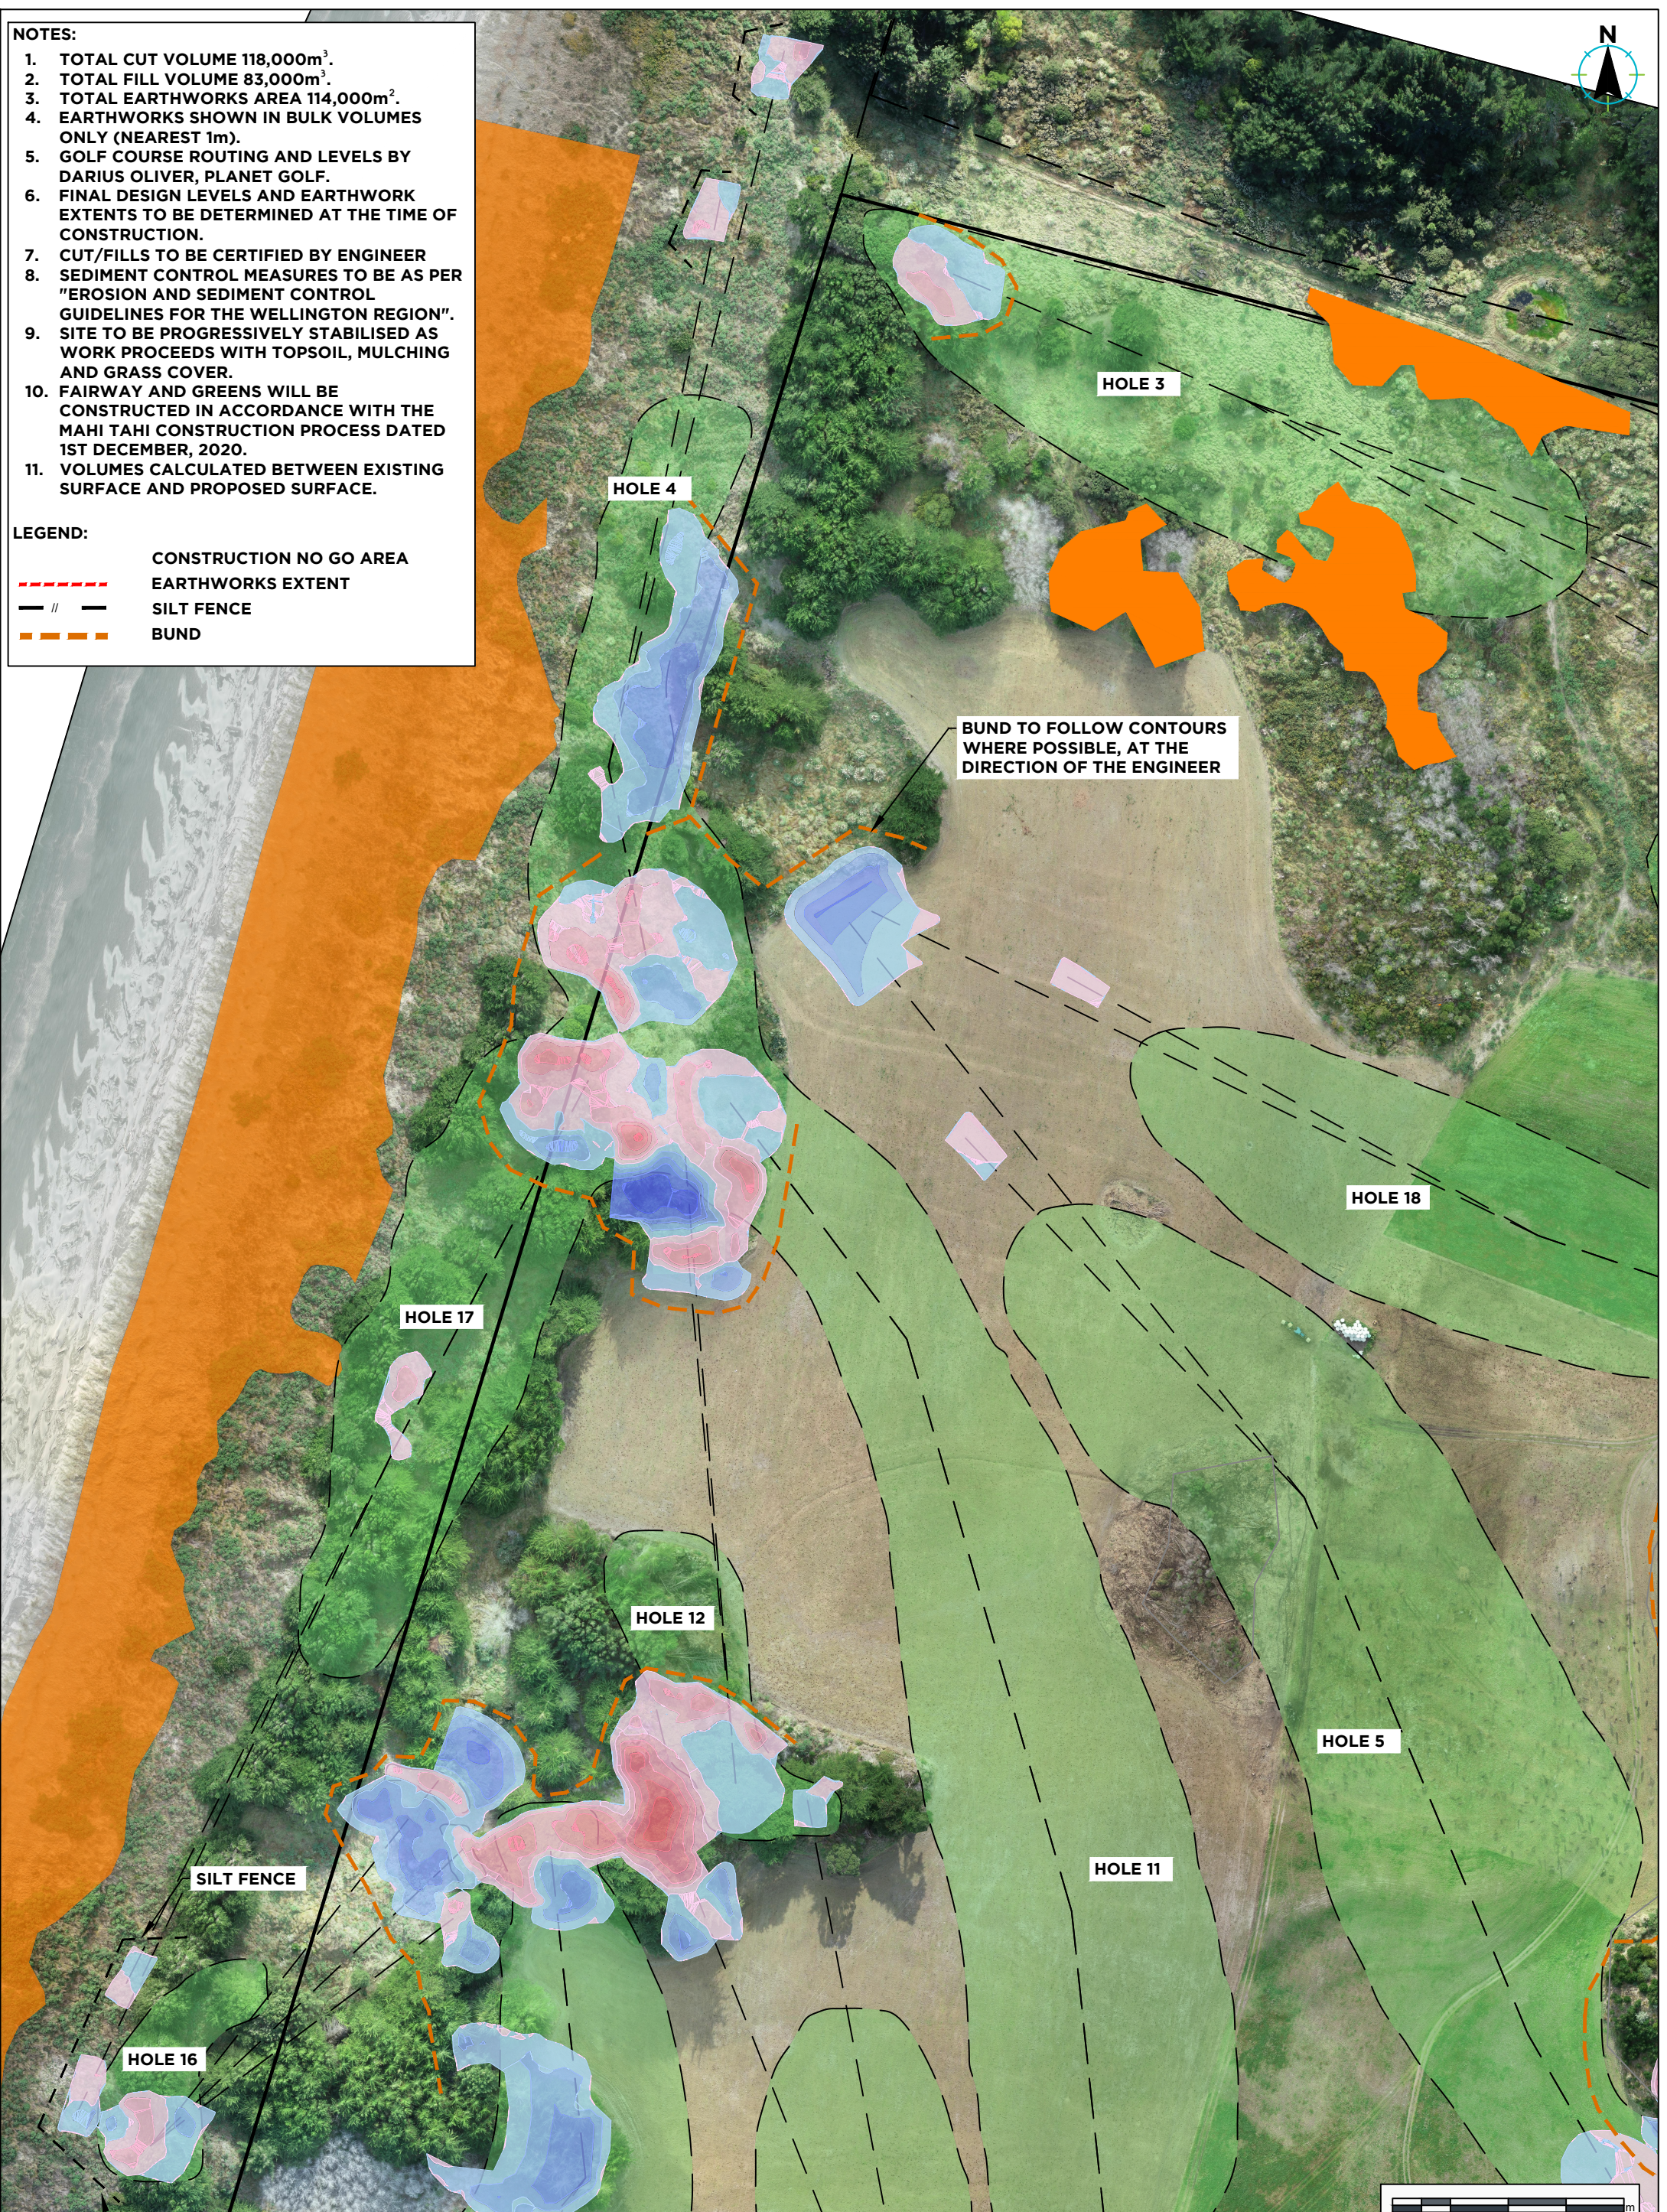

PREPARED BY 	CLIENT	PROJECT	DRAWING TITLE	DATE	PROJECT NO.
	GRENADIER DEVELOPMENTS LIMITED	DOUGLAS LINKS - OHAU	ESCP PLAN NORTH WEST CORNER	15/06/21	709
				SCALE	1:1000 @ A1 1:2000 @ A3
				DRAWING NO.	REV
				J709-ENG-150	A